


HOUSE #7  
COTTAGE PARK  
PORTLAND, MAINE

PROPOSED RESIDENCE

RIC WEINSCHENK • 16 PARK CIRCLE • CAPE ELIZABETH, MAINE 04107

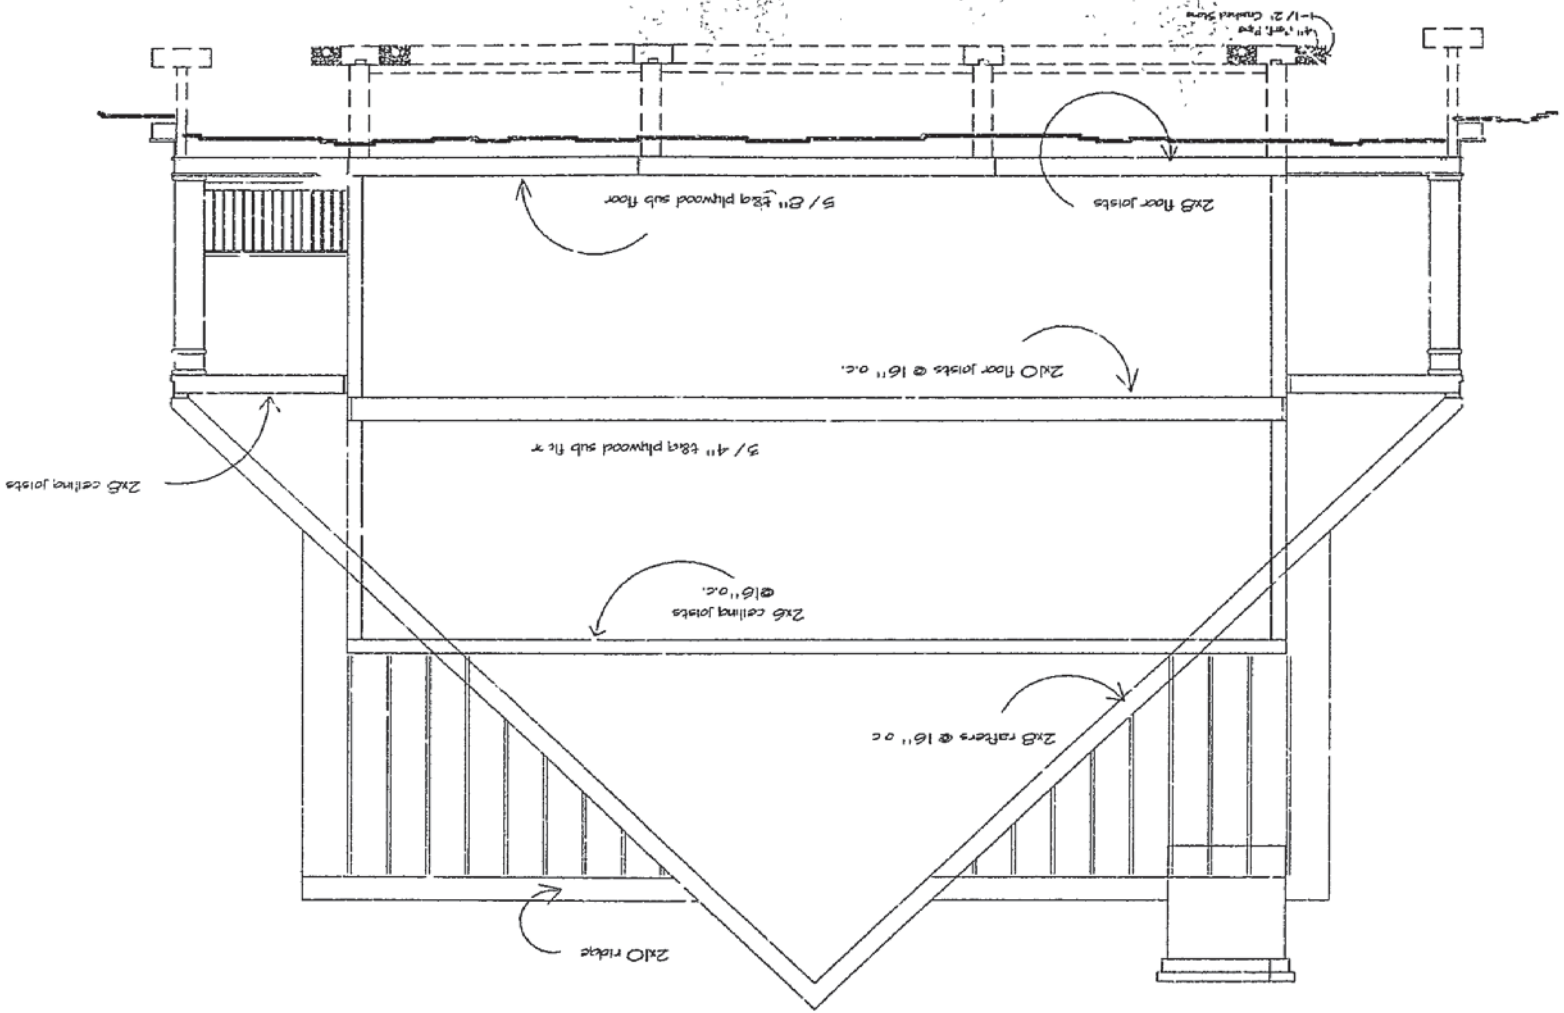

APPROVED BY:

RIC WEINSCENK  
 16 PARK CIRCLE  
 CAPE ELIZABETH, MAINE 04107  
 207-767-5800 phone  
 207-797-7709 fax

TITLE

HOUSE #7  
 COTTAGE PARK  
 PDR. AND, MAINE


DATE

SCALE: 1/4"=1'-0"

SHEET NO.

SECTION

COPYRIGHT 1994, RIC WEINSCENK  
 Protected by Title 17 of the U.S. Code  
 Do Not Copy Without Express Permission

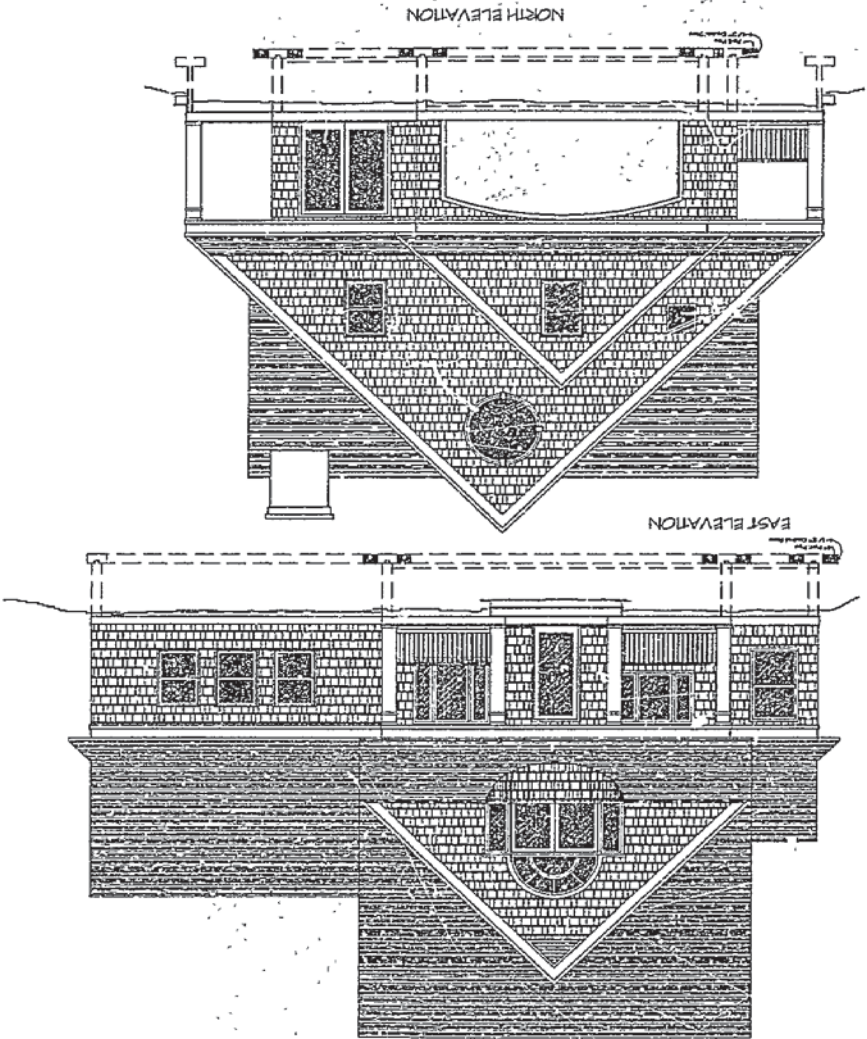

NORTH ELEVATION

EAST ELEVATION

APPROVED BY:

RIC WEINSCHEIN  
 16 PARK CIRCLE  
 CAPE ELIZABETH, MAINE 04107  
 207-767-2900 phone  
 207-797-7703 fax

TITLE: HOUSE #7  
 COTTAGE PARK  
 PORTLAND, MAINE


EAST & NORTH ELEVATIONS

DATE: 1994

SCALE: 1/8"=1'-0"

SHEET NO. 4 of 5

COPYRIGHT 1994, RIC WEINSCHEIN  
 Protected by Title 17 of the U.S. Code  
 Do Not Copy Without Express Permission

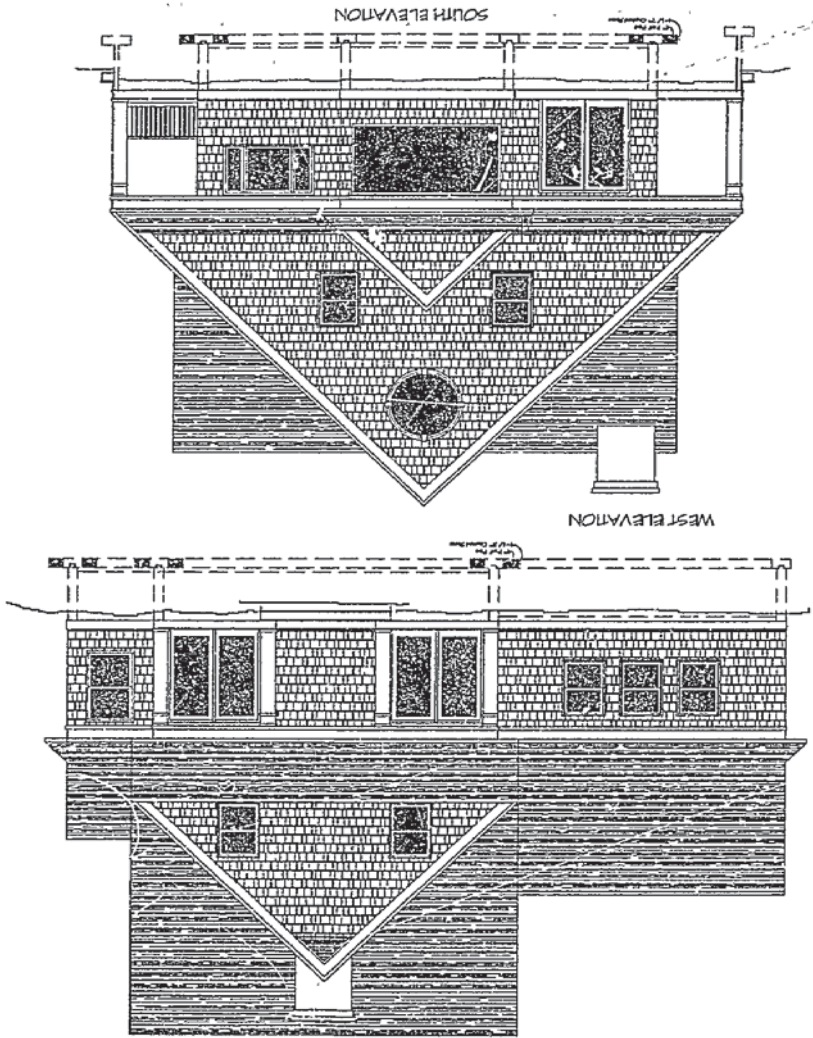

APPROVED BY:

RIC WEINSCHEIK  
 15 PARK CIRCLE  
 CAPE ELIZABETH, MAINE 04107  
 207-767-5800 Home  
 207-797-7705 Fax

TITLE:

HOUSE #7  
 COTTAGE PARK  
 PORTLAND, MAINE

WEST & SOUTH ELEVATIONS


DATE:

1994


SCALE: 1/8" = 1' - 0"

SHEET NO. 5 of 5

COPYRIGHT 1994, RIC WEINSCHEIK  
 Protected by Title 17 of the U.S. Code  
 Do Not Copy Without Express Permission

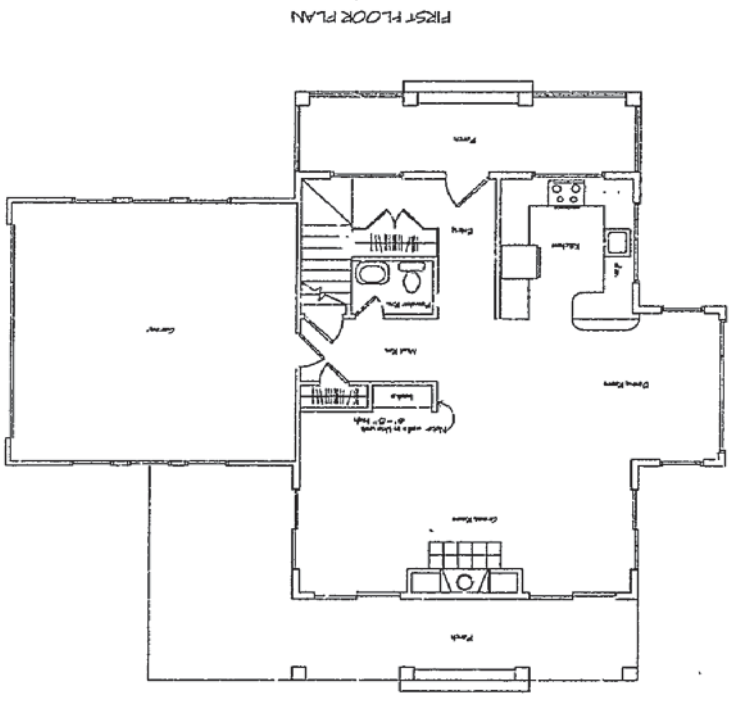

FIRST FLOOR PLAN

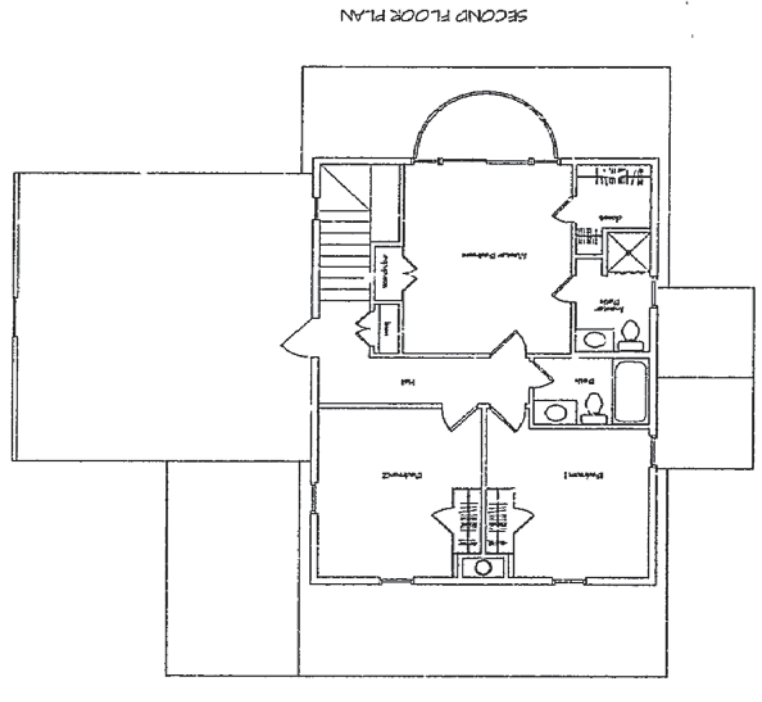


SECOND FLOOR PLAN

APPROVED BY:  
 RIC WEINSCHENK  
 16 PARK CIRCLE  
 LYFE ELIZABETH, MAINE 04107  
 207-767-5900 phone  
 207-797-7705 fax

TITLE: HOUSE #7  
 COTTAGE PARK  
 PORTLAND, MAINE  
 FLOOR PLANS

DATE: 1994  
 SCALE: 1/8" = 1'-0"  
 SHEET NO. 3 of 5  
 COPYRIGHT 1994: RIC WEINSCHENK  
 Protected by Title 17 of the U.S. Code  
 No Not Copied Without Express Permission

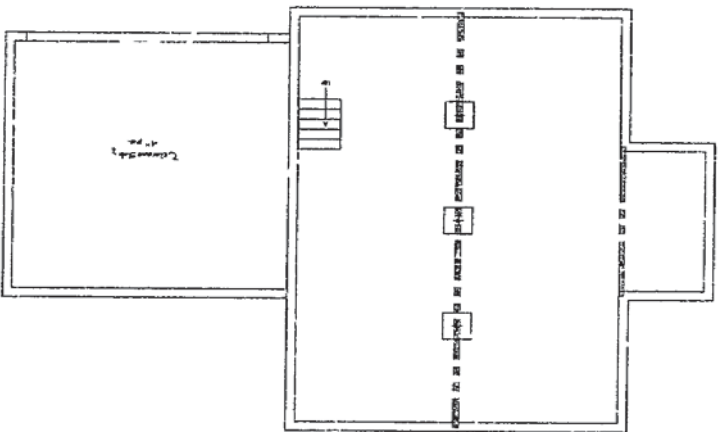

APPROVED BY:

RIC WEINS, ENR  
 161, RT. CIRCLE  
 CAVE ELIZABETH MAINE 04107  
 207-767-5800 phone  
 201-797-7109 fax

TITLE: HOUSE #7  
 COTTAGE PARK  
 PORTLAND, MAINE

FOUNDATION PLAN

DATE: 1994  
 SCALE: 1/8"=1'-0"  
 SHEET NO. 2 of 5

COPYRIGHT 1994, RIC WEINS/ENR  
 Protected by Title 17 of the U.S. Code  
 Do Not Copy Without Express Permission

