



DATE	DESCRIPTION
7.10.14	DESIGN PRICING SET
8.7.14	CONTRACTOR REVIEW NOTES ADDED
8.12.14	PERMIT COMMENTS ADDED

DATE: 7.10.14  
 CHECKED BY: JAD  
 DRAWN BY: JAD  
 JOB:


SHEET TITLE:  
 ELEVATIONS

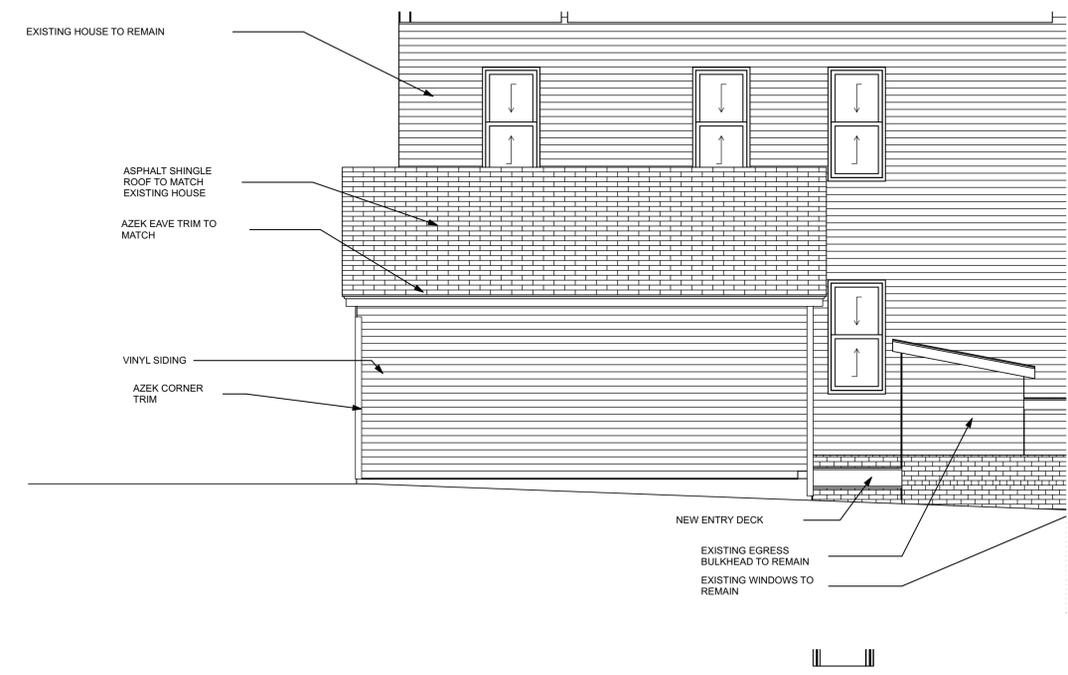

**1 NORTH ELEVATION**  
 SCALE: 1/4" = 1'-0"

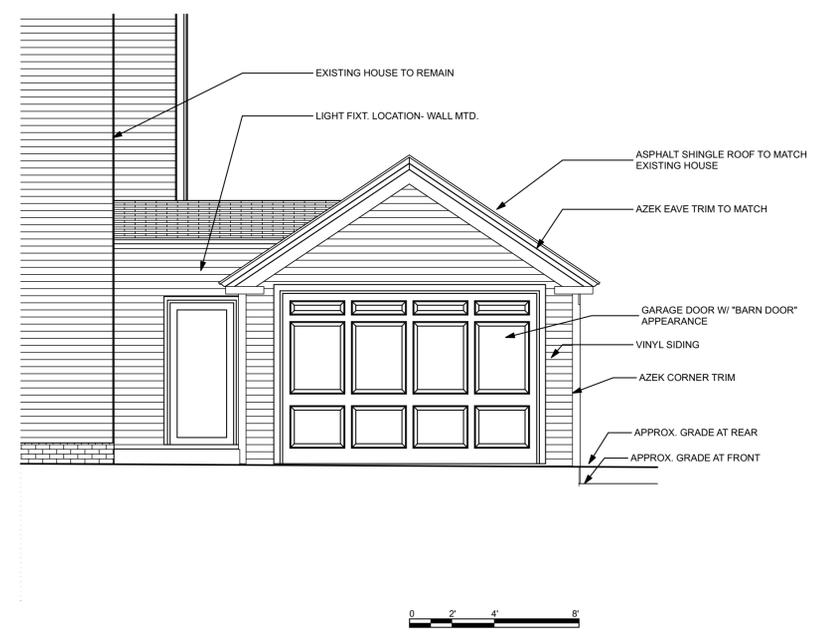

**3 EAST ELEVATION**  
 SCALE: 1/4" = 1'-0"

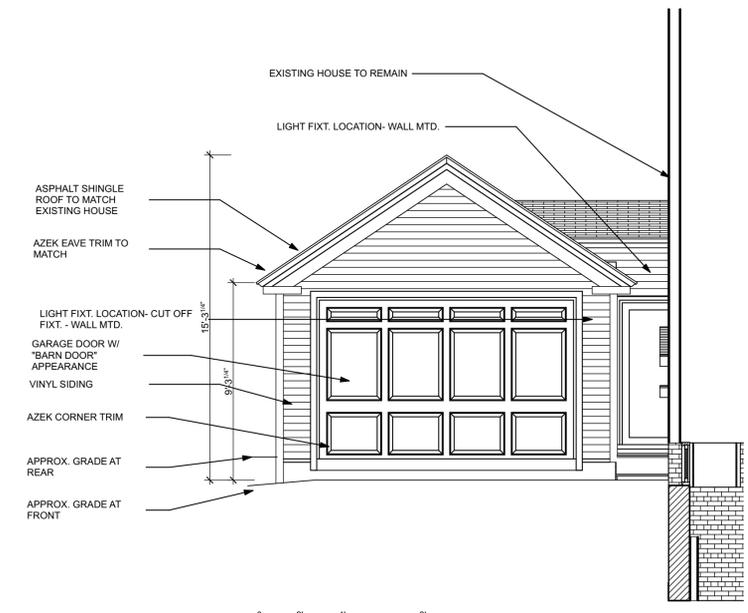

**2 WEST ELEVATION**  
 SCALE: 1/4" = 1'-0"