



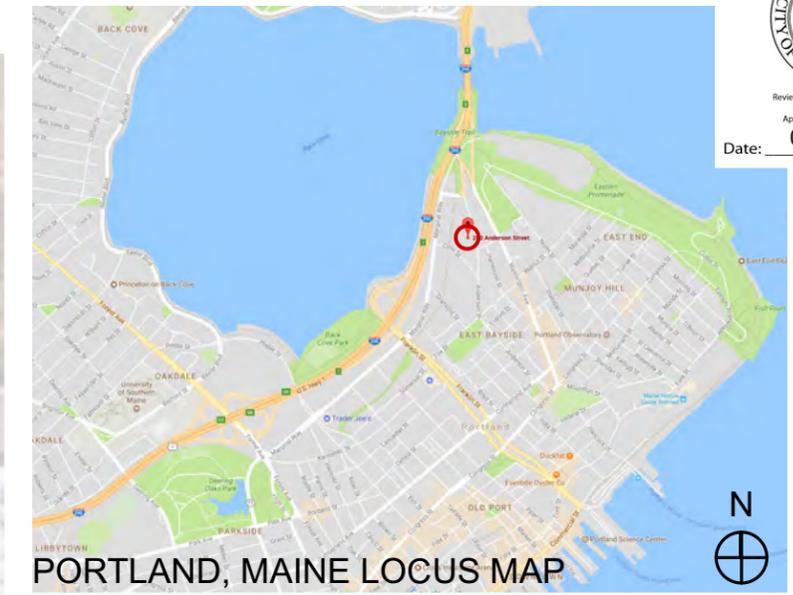


Reviewed for Code Compliance
Inspections Division
Approved with Conditions
Date: 01/05/18

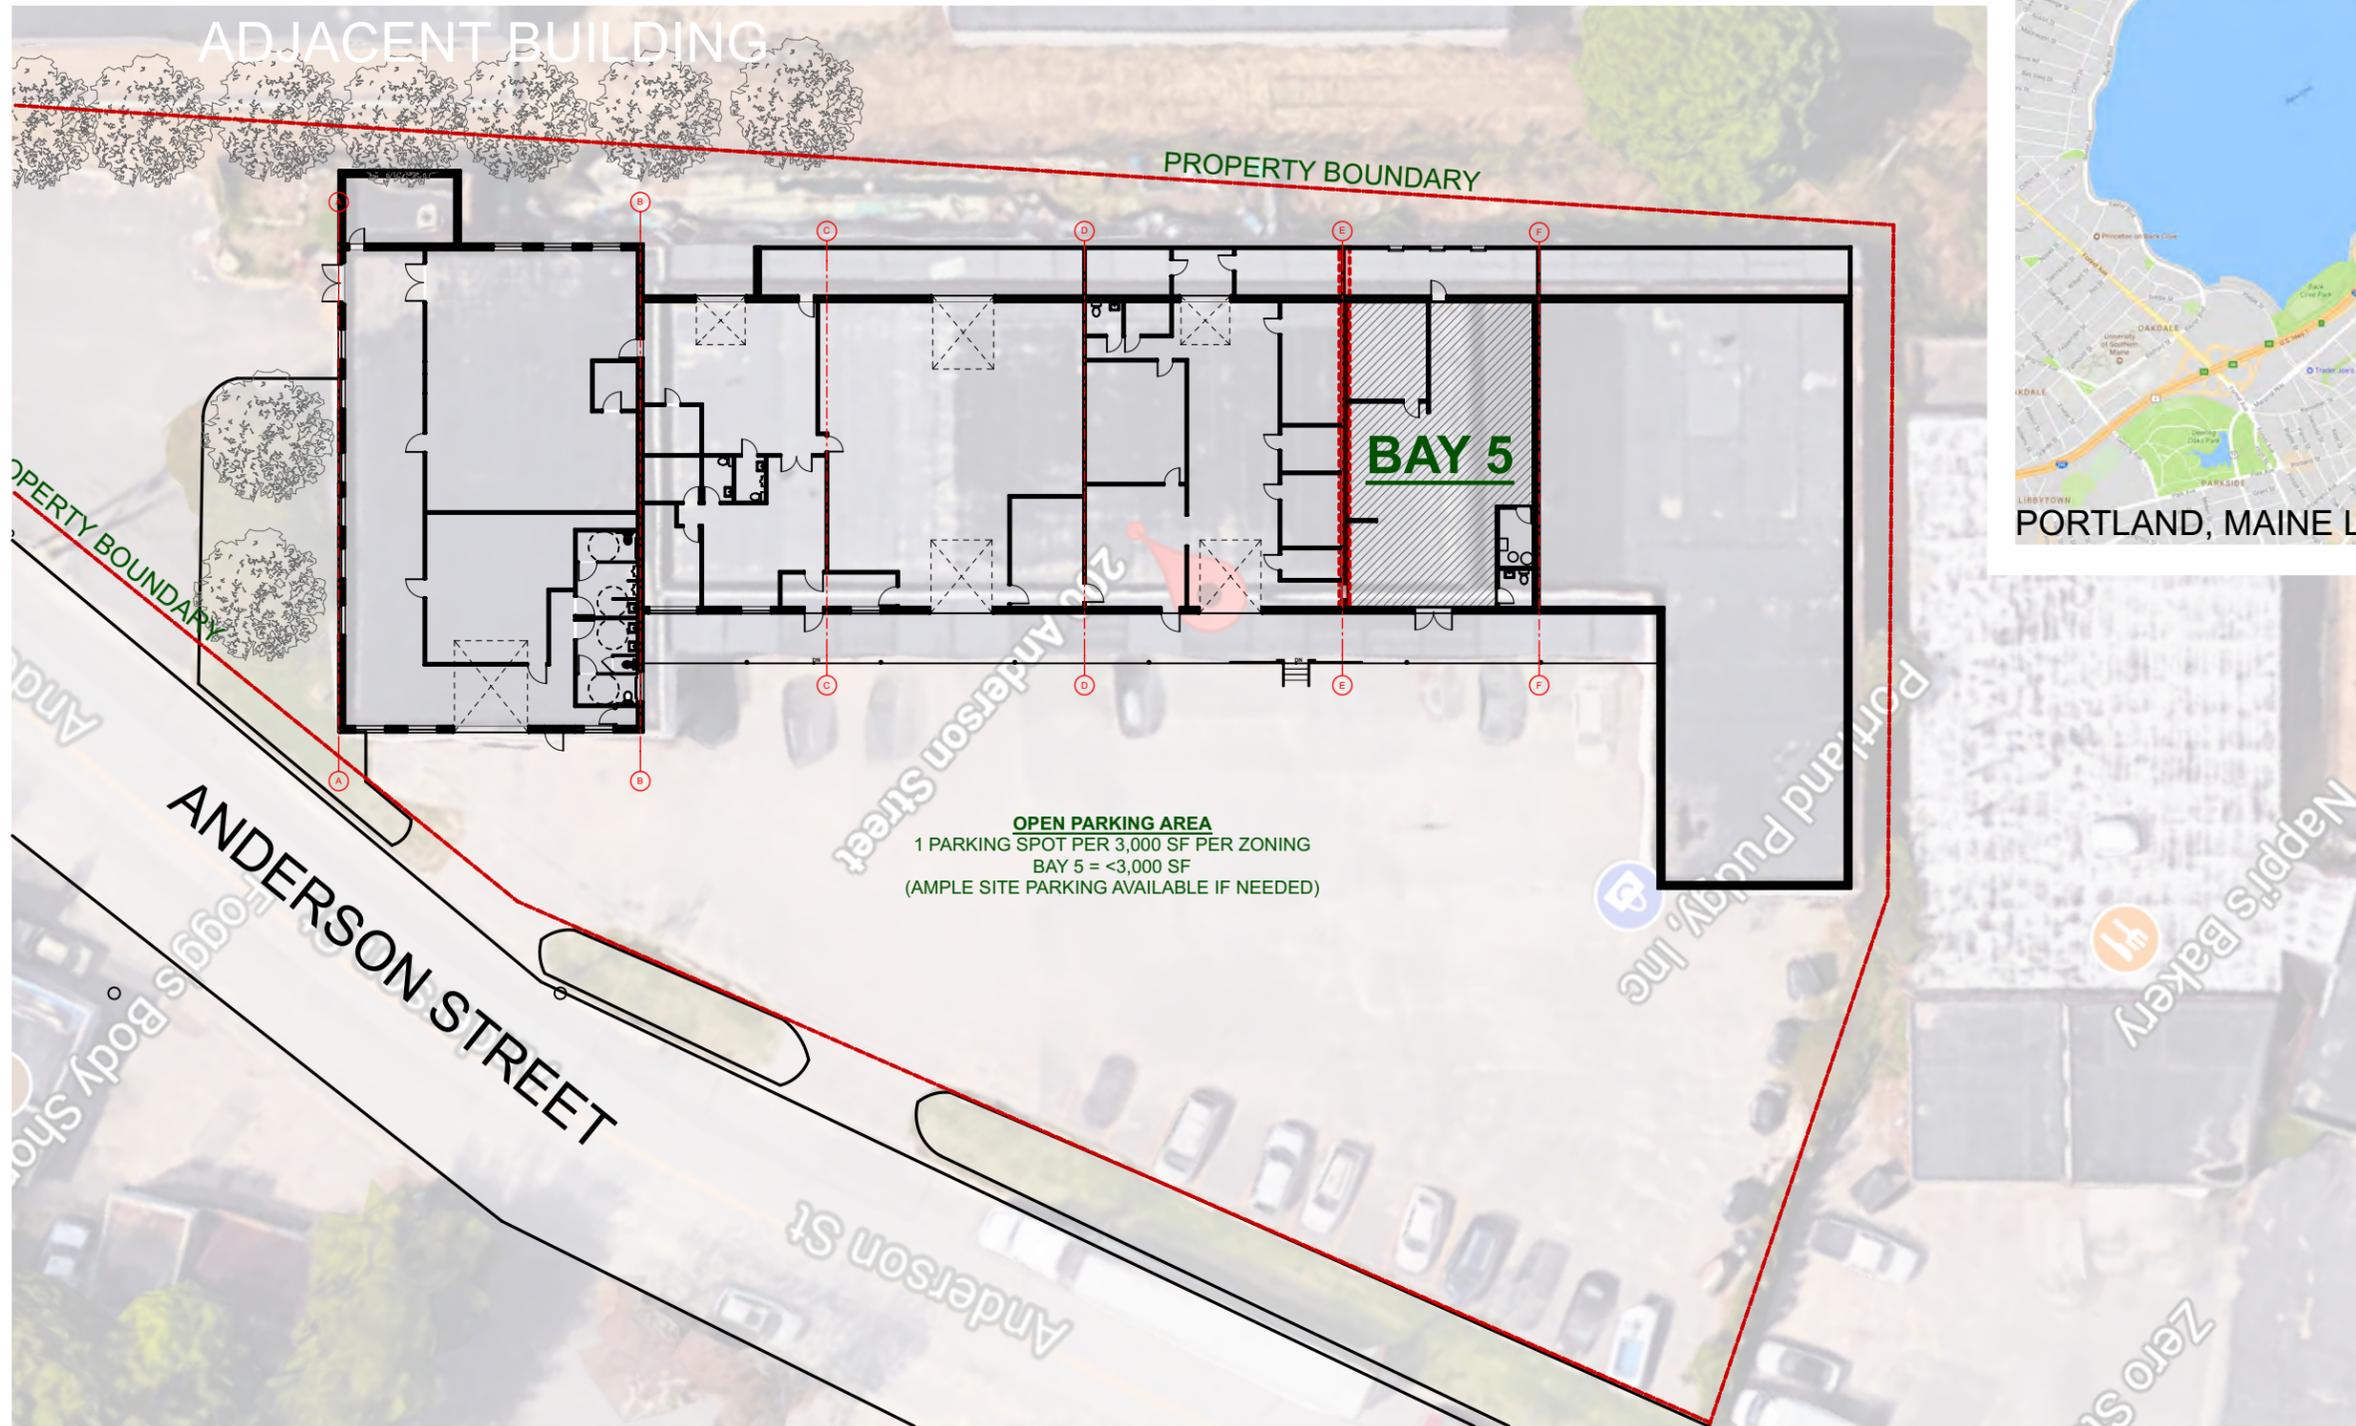

1


SITE PLAN: 200 ANDERSON ST.

SCALE: 1" = 30'

 

KAPLAN THOMPSON
ARCHITECTS

424 fore st., portland, me 04101
207-842-2888 fax:842-2828

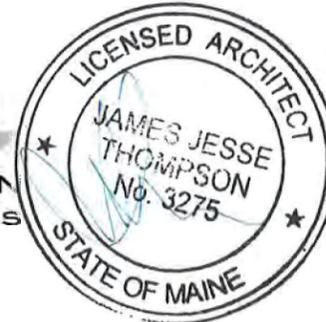

Project:
OCB Design, LLC
200 ANDERSON ST
PORTLAND, MAINE 04101

Drawing: SITE PLAN

Scale:

Date: November 14, 2017

Drawn by: RT

Revised:

CHANGE OF USE PERMIT

A-1.1