


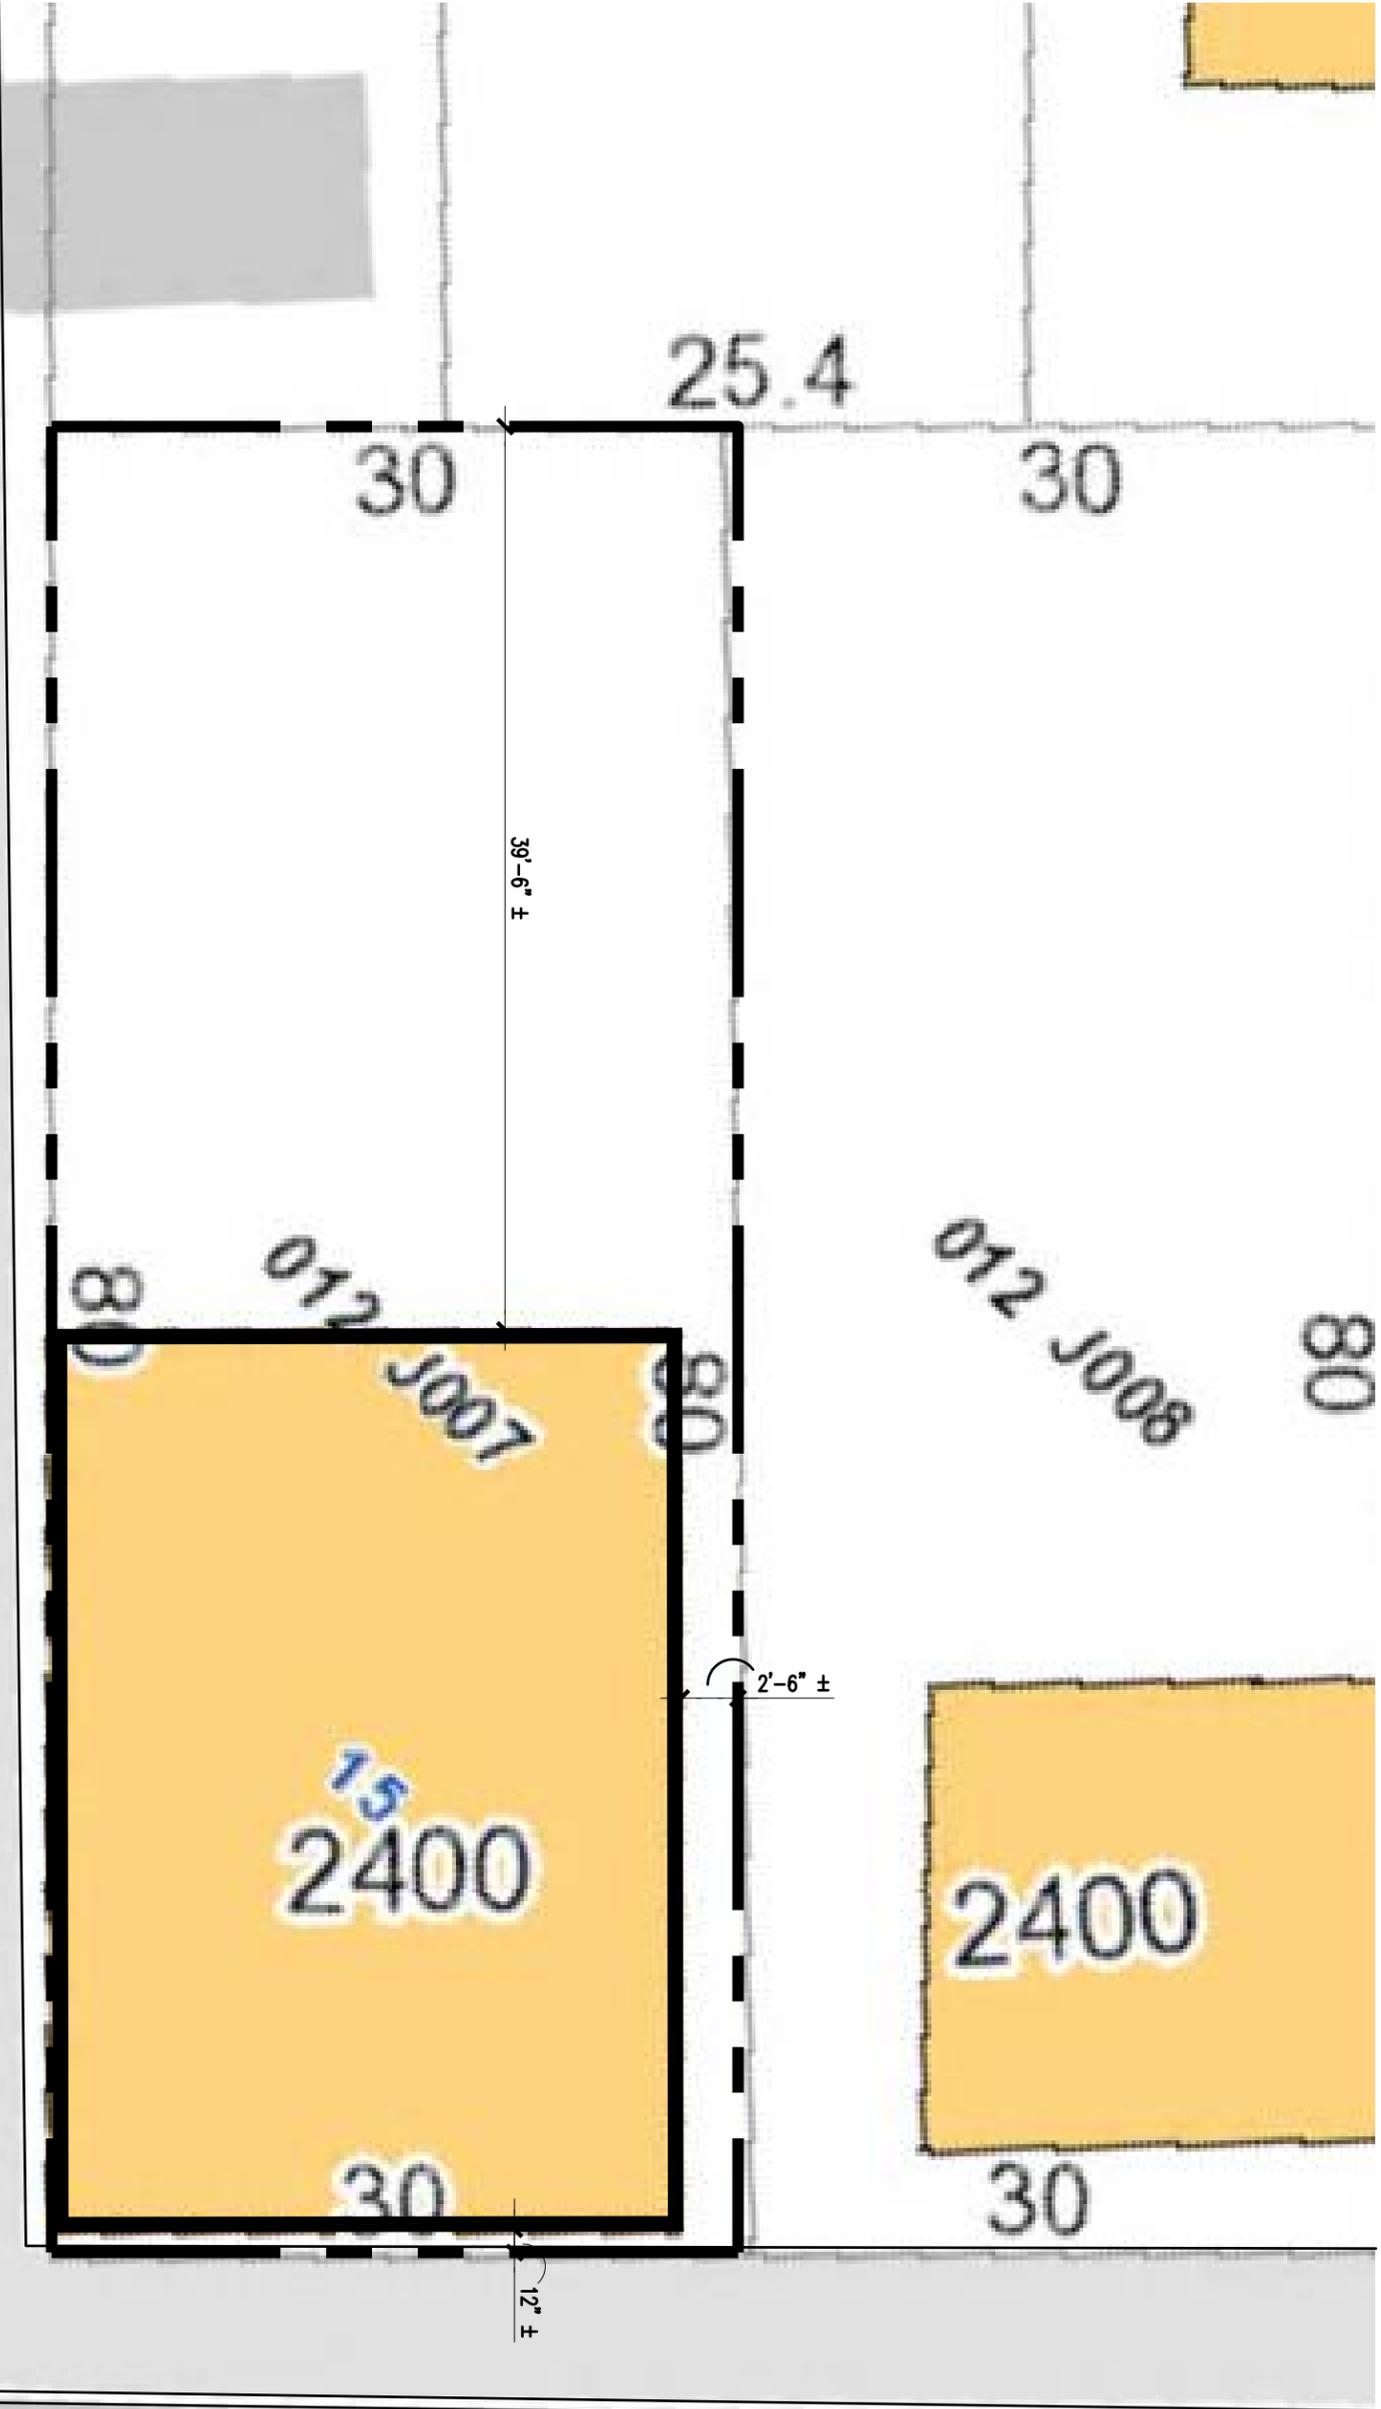

GREENLEAF ST

GREENLEAF STREET

43 - 55



EVERETT STREET

G10

by	RW
date	04.02.14
scale	1/4"=1'-0"
number	

title
SITE PLAN

EVERETT STREET RESIDENCE
PORTLAND, MAINE

107 anderson street
portland · maine · 04101
t 207.775.2267
www.portlandrenovations.com

