


2 DEMOLITION 1ST FLOOR PLAN
SCALE: 1/4" = 1'-0"

105'

105'

105'

105'

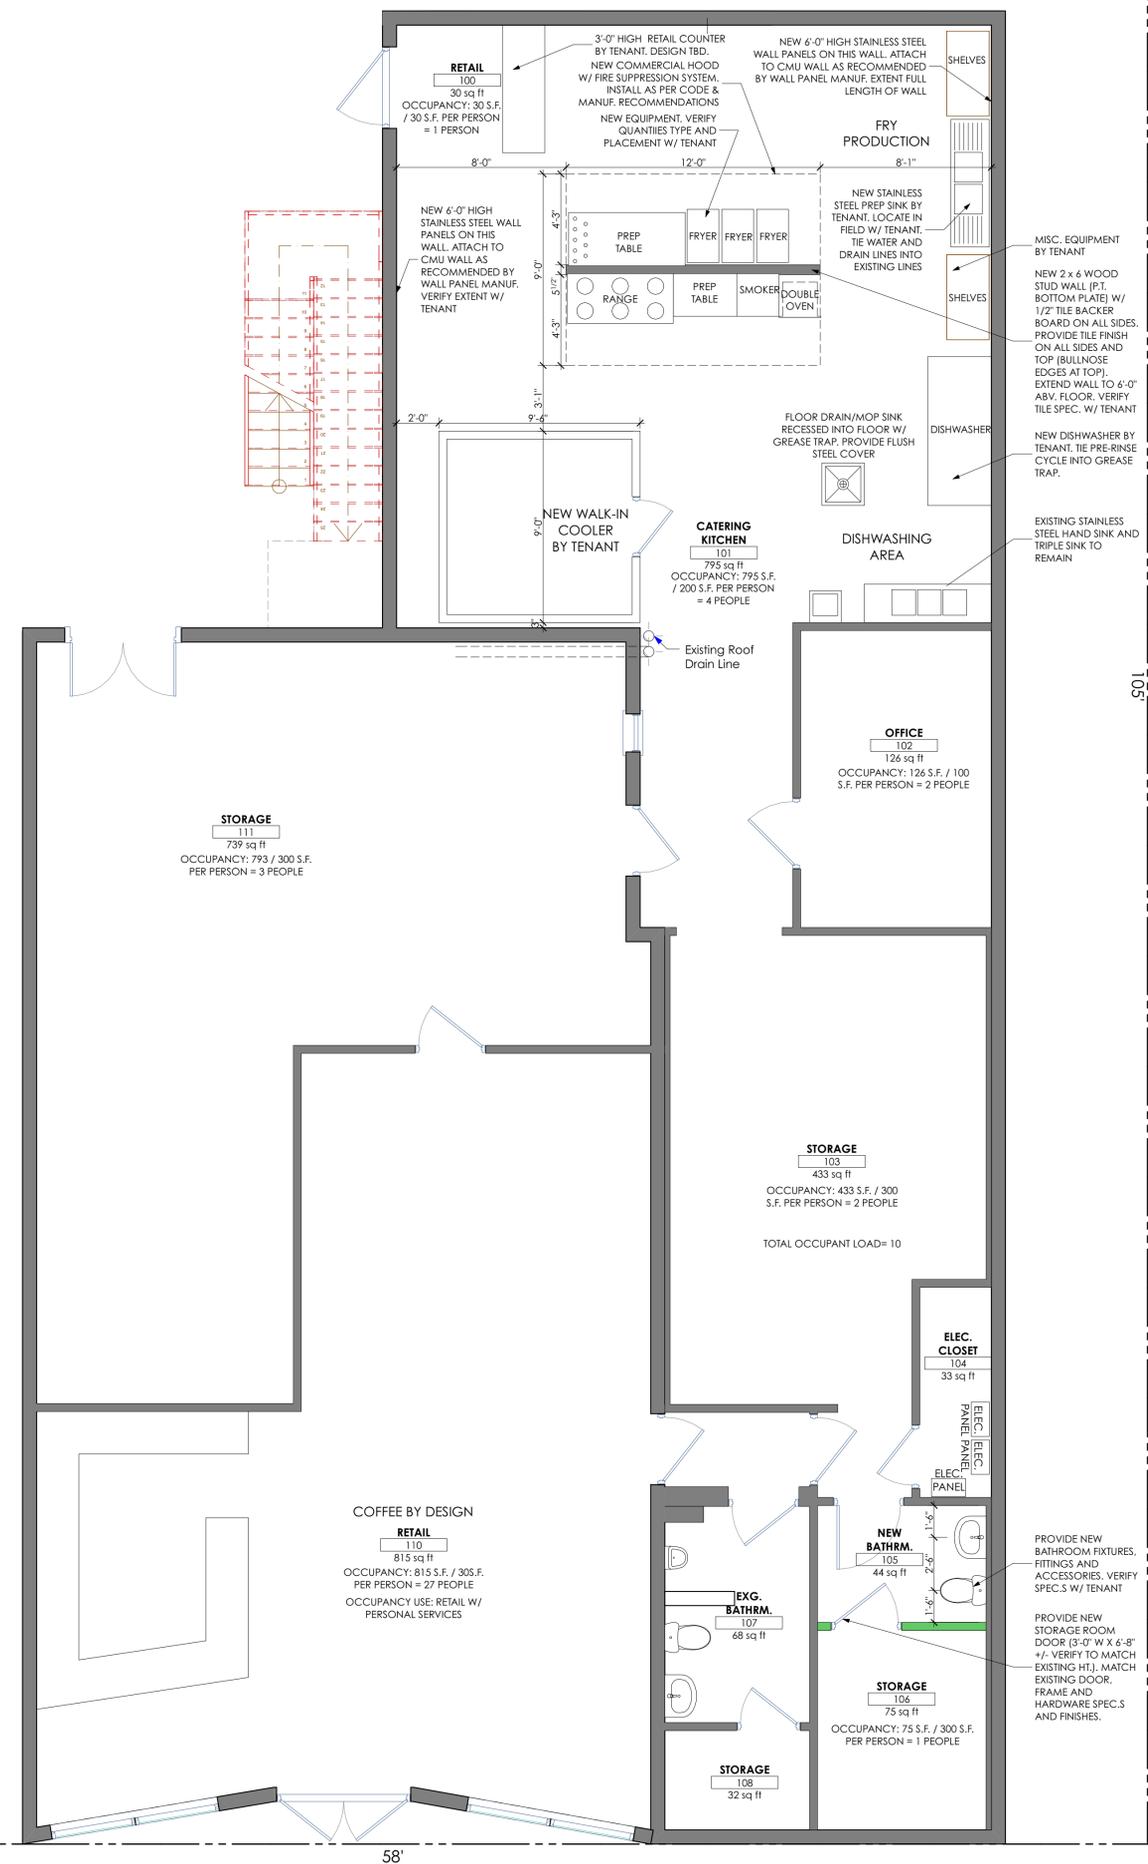

1 PROPOSED FIRST FLOOR PLAN
SCALE: 1/4" = 1'-0"



CALEB JOHNSON ARCHITECTS + BUILDER
265 MAIN STREET SUITE 201, BIDDEFORD, ME 04001
T: 207.263.8777 F: 207.263.8778 C: JAB.M

STUDIO MANAGER: _____
PROJECT ARCHITECT: _____

ISSUE NUMBER	ISSUE DATE	DESCRIPTION
1	3/17/17	PRELIMINARY DESIGN

CONSULTANTS:
#Consultant 1 ID: _____
#Consultant 1 Company: _____
#Consultant 1 Address: _____
#Consultant 1 Person Name: _____

DR/PERSON: _____
DATE: 3/17/17
ISSUE: PRELIMINARY DESIGN

43 WASHINGTON AVE. EXT. STAIR
43 Washington Ave. Portland ME 04101

A-1.2