



© 2015 RYAN SENATORE ARCHITECTURE

**NISSEN BUILDING
RENOVATIONS
PORTLAND, MAINE**



**RYAN SENATORE
ARCHITECTURE**
565 CONGRESS STREET
PORTLAND, MAINE
207-650-6414
senatorearchitecture.com

CONSULTANTS:
STRUCTURAL:
Structural Integrity
77 Oak Street
Portland, ME 04101
207-774-4814

REVISIONS:

DATE: NOVEMBER 9, 2015

PROJECT No. 1523


DRAWN BY: JPF

CHECKED BY: RJS


SCALE: AS NOTED

SHEET TITLE:
DETAILS


A5-2

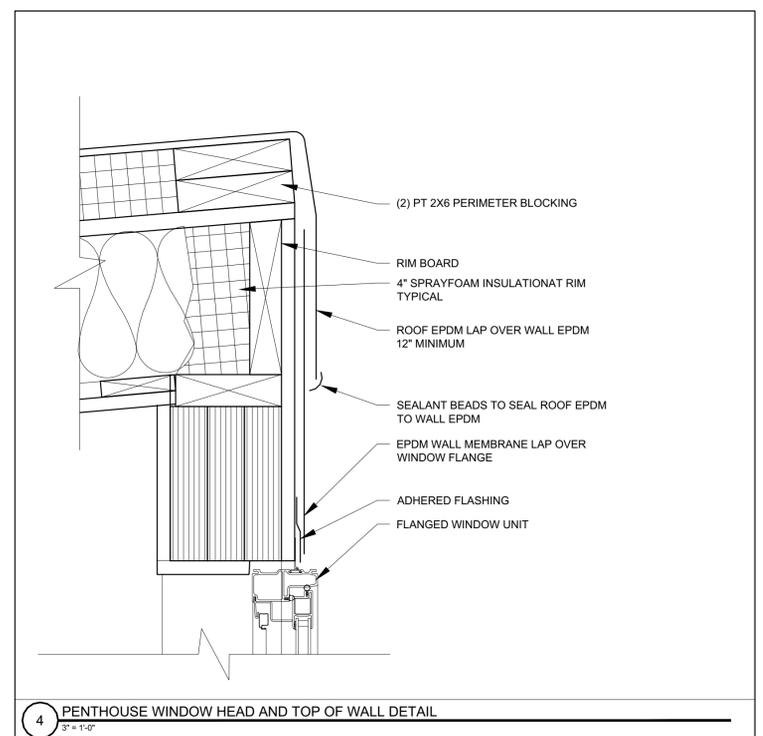


4 PENTHOUSE WINDOW HEAD AND TOP OF WALL DETAIL
3/4\"/>

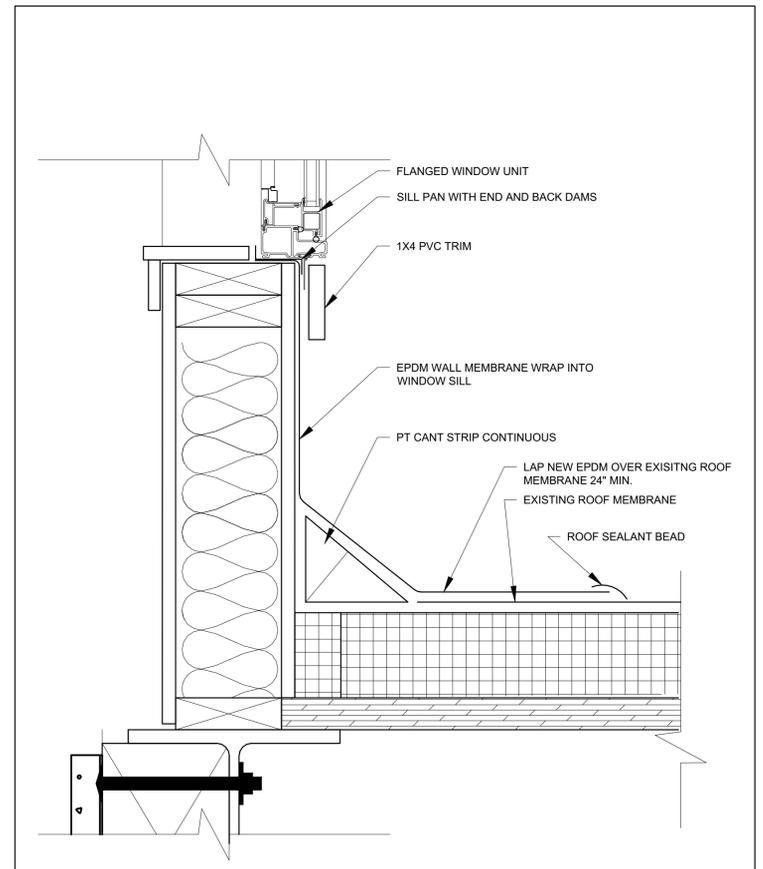

3 PENTHOUSE WINDOW SILL DETAIL
3/4\"/>

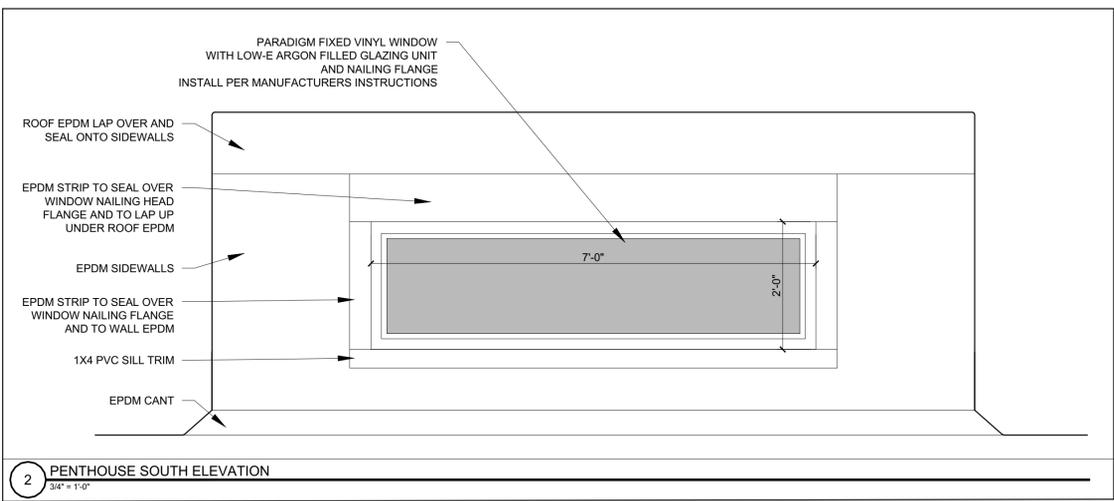

2 PENTHOUSE SOUTH ELEVATION
3/4\"/>

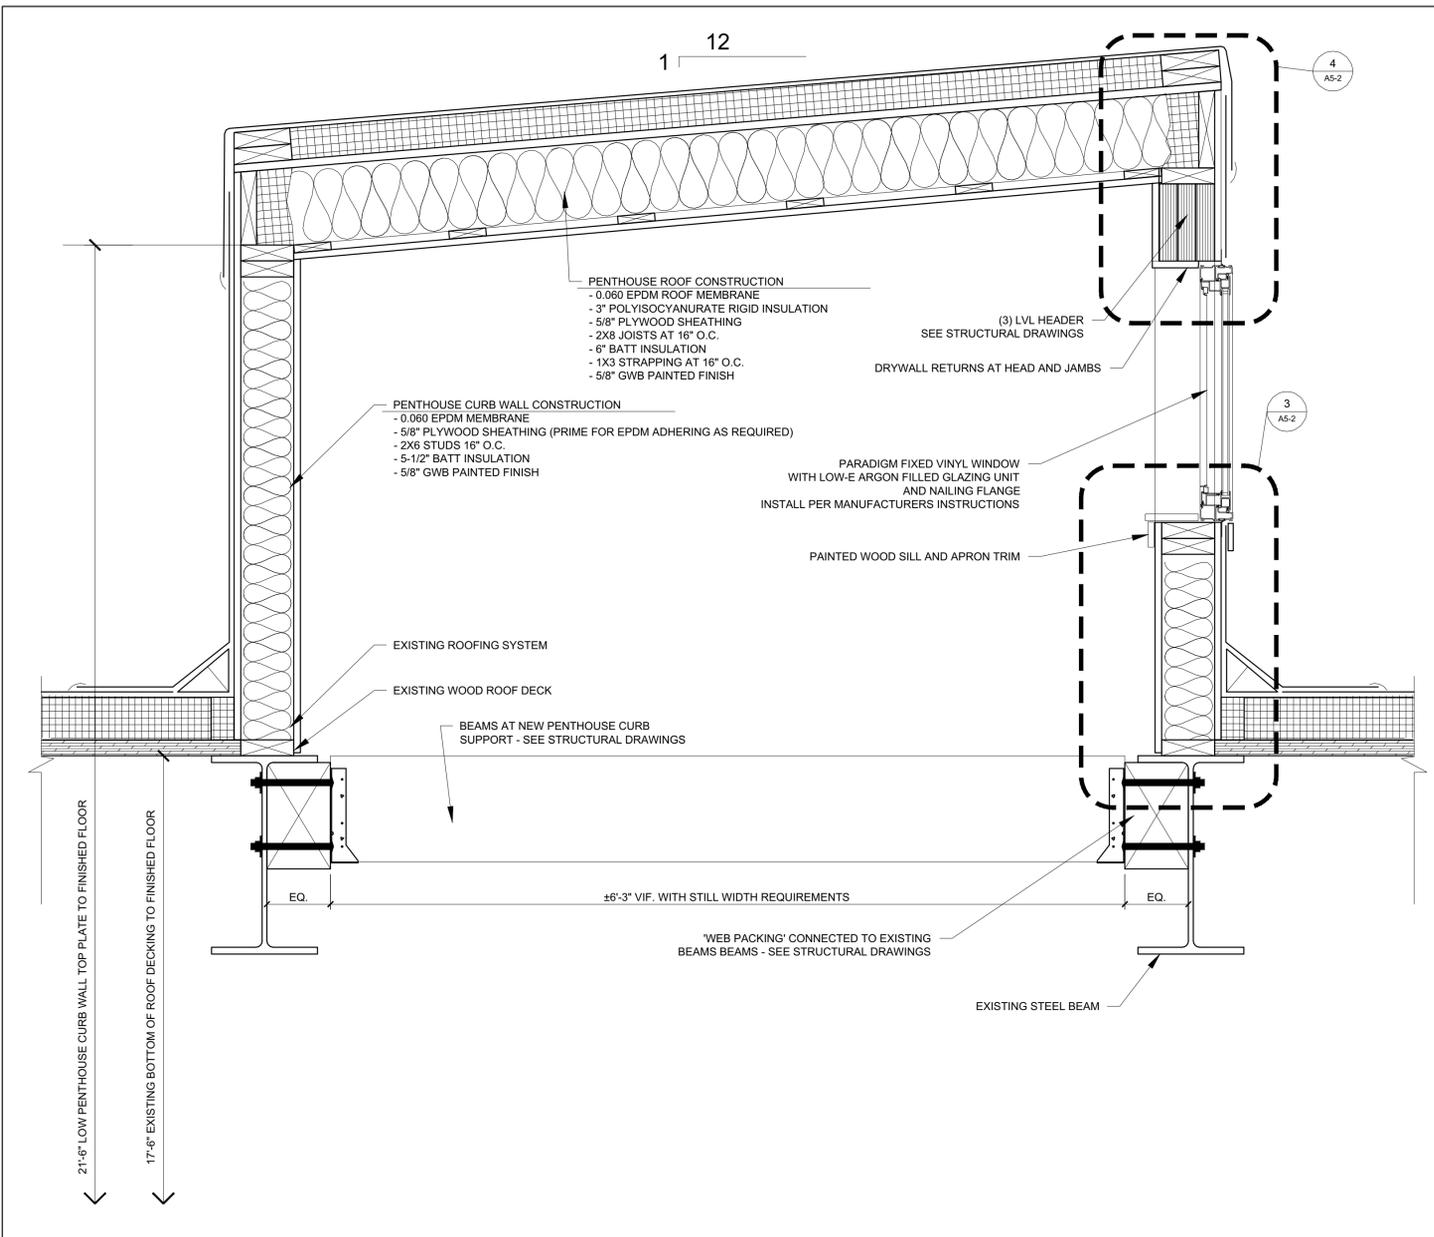

1 SKYLIGHT SECTION VIEW
1 1/2\"/>