


FINISH SCHEDULE					
ROOM NO./ NAME	FLOOR	WALLS	BASE	CEILING	NOTES/REMARKS
KITCHENS	1 ST FLR.	PTD. G.W.B.	N.A.	PTD. G.W.B.	
BEDROOMS	1 ST FLR.	PTD. G.W.B.	PAINTED 1 X 4 TRIM	PTD. G.W.B.	
BATHROOMS	VINYL TILE	PTD. G.W.B.	PTD. AZEK	PTD. G.W.B.	CORIAN SHOWER PANELS
LIVING ROOMS	1 ST FLR.	PTD. G.W.B.	PAINTED 1 X 4 TRIM	PTD. G.W.B.	
UTILITY SPACES	VINYL TILE	PTD. G.W.B.	PAINTED 1 X 4 TRIM	PTD. G.W.B.	


WINDOW SCHEDULE- MARVIN INTEGRITY WITH BLACK EXTERIOR AND WHITE PAINTED WOOD INTERIOR							
MARK	QTY.	MANUFACTURER	TYPE	MODEL	UNIT SIZE	SIZE (R.O.)	REMARKS
A		MARVIN INTEGRITY	NEW DOUBLE HUNG	ITDH2264		1'-10 1/2" X 5'-4 1/4"	
B		MARVIN INTEGRITY	NEW DOUBLE HUNG	ITDH3664E		3'-0 1/2" X 5'-4 1/4"	
C		MARVIN INTEGRITY	NEW DOUBLE HUNG	ITDH3264E		2'-8 1/2" X 5'-4 1/4"	EGRESS DOUBLE HUNG
D		MARVIN INTEGRITY	DOUBLE HUNG PICTURE	ITDHP3260		2'-8 1/2" X 5'-0 1/4"	
E		MARVIN INTEGRITY	NEW DOUBLE HUNG	ITDH2260		1'-10 1/2" X 5'-0 1/4"	
F		MARVIN INTEGRITY	NEW DOUBLE HUNG	ITDH3660E		3'-0 1/2" X 5'-0 1/4"	EGRESS DOUBLE HUNG
G		MARVIN INTEGRITY	NEW DOUBLE HUNG	IDH3260		2'-8 1/2" X 5'-0 1/4"	
H		MARVIN INTEGRITY	NEW DOUBLE HUNG	ITDH2248		1'-10 1/2" X 4'-0"	
I		MARVIN INTEGRITY	NEW CASEMENT	ICAP2571T		2'-1" X 5'-11 5/8"	
J		MARVIN INTEGRITY	NEW CASEMENT	ICAP2931		2'-9" X 2'-7 5/8"	
K		MARVIN INTEGRITY	NEW FIXED CASEMENT	ICAP5711T		4'-9" X 5'-11 5/8"	PICTURE
L		MARVIN INTEGRITY	NEW CASEMENT	ICAP2959E		2'-5" X 4'-11 5/8"	
M		MARVIN INTEGRITY	NEW CASEMENT	ICA3347E		2'-9" X 3'-11 5/8"	EGRESS CASEMENT
N		MARVIN INTEGRITY	NEW CASEMENT	ICA2943E		2'-5" X 3'-7 3/4"	EGRESS CASEMENT
O		MARVIN INTEGRITY	NEW CASEMENT	ICA2947E		2'-5" X 3'-11 5/8"	EGRESS CASEMENT
P		MARVIN INTEGRITY	NEW CASEMENT	ICAP3755		3'-1" X 4'-7 5/8"	
Q		MARVIN INTEGRITY	NEW FIXED CASEMENT	ICAP5755		4'-9" X 4'-7 5/8"	PICTURE
R		MARVIN INTEGRITY	NEW FIXED CASEMENT	ICAP4971T		4'-1" X 5'-11 5/8"	PICTURE
S		MARVIN INTEGRITY	NEW FIXED CASEMENT	ICAP4959		4'-1" X 4'-11 5/8"	PICTURE
T		MARVIN INTEGRITY	DOUBLE HUNG PICTURE	ITDHP3264		2'-8 1/2" X 5'-4 1/4"	

DOOR SCHEDULE-ALL DOORS WOOD UNLESS NOTED OTHERWISE			ALL NEW & EGRESS DOORS LEVER HANDLED TYPICAL		
TYPE	LOCATION	MAKE/ MODEL	UNIT SIZE	STYLE	REMARKS
1	EXTERIOR ENTRY		3'-0" X 6'-8"	HINGED	INSULATED, GLAZED EXT. DOOR-
2	ENTRY DOOR		3'-0" X 6'-8"		SIMPSON FT054 IV/ TEMP. VISION PANEL -TRANSOM AT STREET ENTRY SECOND FLOOR
3	ELEVATOR		3'-0" X 6'-8"	HINGED	ONE HR. RATED DOOR AT ELEVATOR- NO DOORS INSTALLED AS PHASE 1
4	EXTERIOR SLIDER		6'-0" X 6'-8"		TO UPPER FLR. 3 DECK
5	INTERIOR		2'-8" X 6'-8"	WD. DOOR	FINISH ?
6	INTERIOR		2'-4" X 6'-8"	WD. DOOR	FINISH ?
7	INTERIOR		2'-6" X 6'-8"	WD. DOOR	FINISH ?
8	PANTRY/ CLOSET		2'-6" X 6'-8"	POCKET	WD. DOOR
9	GARAGE O.H. DOOR		10' X 7' H		
10	EXTERIOR ENTRY		2'-10" X 6'-8"		DOOR TO FLOOR 2 DECK

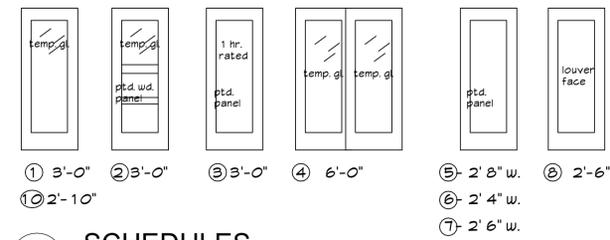

1
A-601 SCHEDULES
SCALE: 1/4" = 1'-0"

32 TURNER ST.
AQUARIUS PROPERTY MANAGEMENT
PORTLAND, MAINE

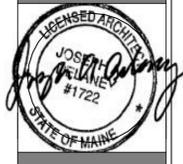

WHIPPLE -
CALLENDER
ARCHITECTS

136 PLEASANT AVE.
PORTLAND, ME 04103
P 207.715.2696
F 207.715.3631
www.whipplecalender.com

DATE	DESCRIPTION
5/15/14	WINDOW/DECK REV.
6/2/14	WIND / PLAN REV.

DATE: PERMIT APP. 2.12.14
CHECKED BY: JAD
DRAWN BY: JAD
JOB: 13-2014
SHEET TITLE: SCHEDULES

A-601