

DESIGNER

C VS ARCHITECTS
ARCHITECTURE | INTERIOR DESIGN
264 US ROUTE ONE, SUITE 100-A
SCARBOROUGH, MAINE 04074
207.774.4441
WWW.CWSARCH.COM

OWNER

58 BOYD STREET, LP
14 BAXTER BLVD
PORTLAND, MAINE 04101

PROJECT



58 BOYD STREET APARTMENTS
58 BOYD STREET
PORTLAND, MAINE 04101

DRAWING

FIFTH FLOOR PLAN
CWS PROJECT NUMBER: 15.021

REVISIONS

NO.	DESCRIPTION

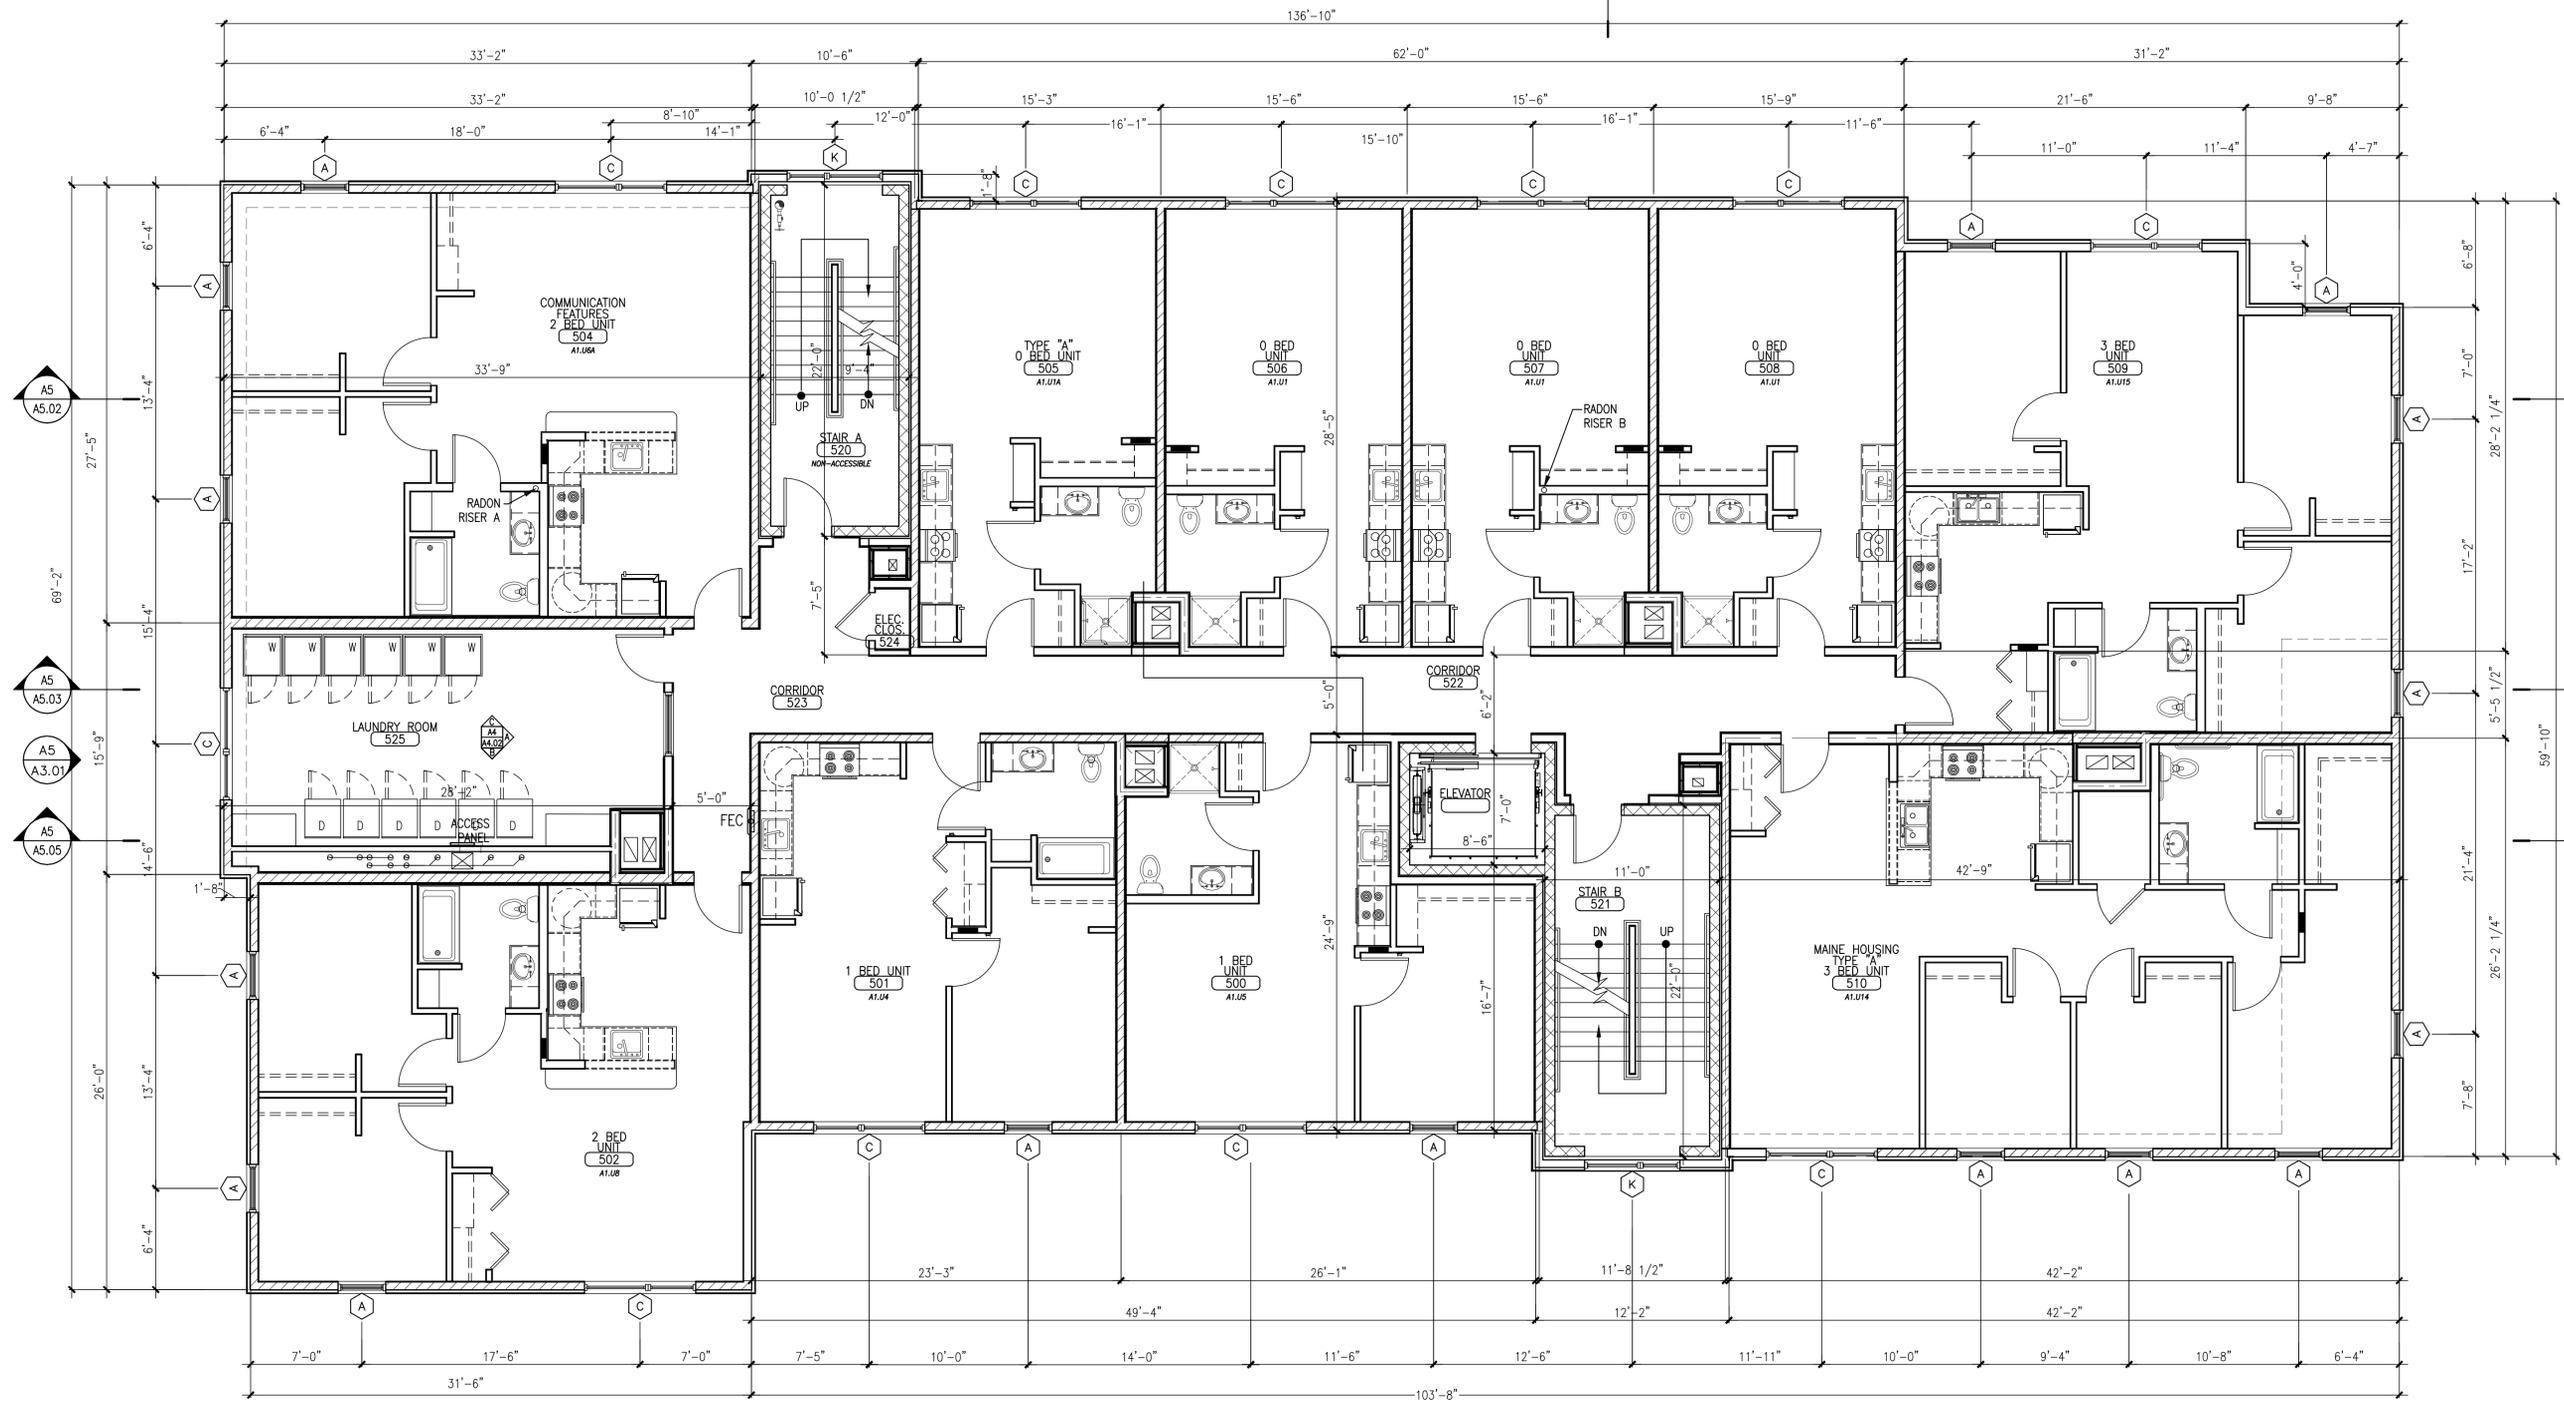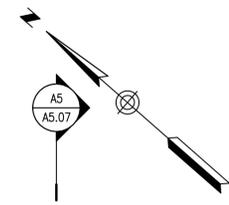

CITY OF PORTLAND
APPROVED SITE PLAN
Subject to Conditions of Approval
and Standard Conditions

DATE of APPROVAL November 28, 2017

PLANNER Matthew Grooms

PROJECT NO. 2017-217

A5 FIFTH FLOOR PLAN

SCALE: 3/16" = 1'-0"
DATE: 11/01/2018

© 2018 CWS Architects. All rights reserved. This drawing is the property of CWS Architects and is not to be reproduced without written permission.