


B2

B1

A3

A2

A1

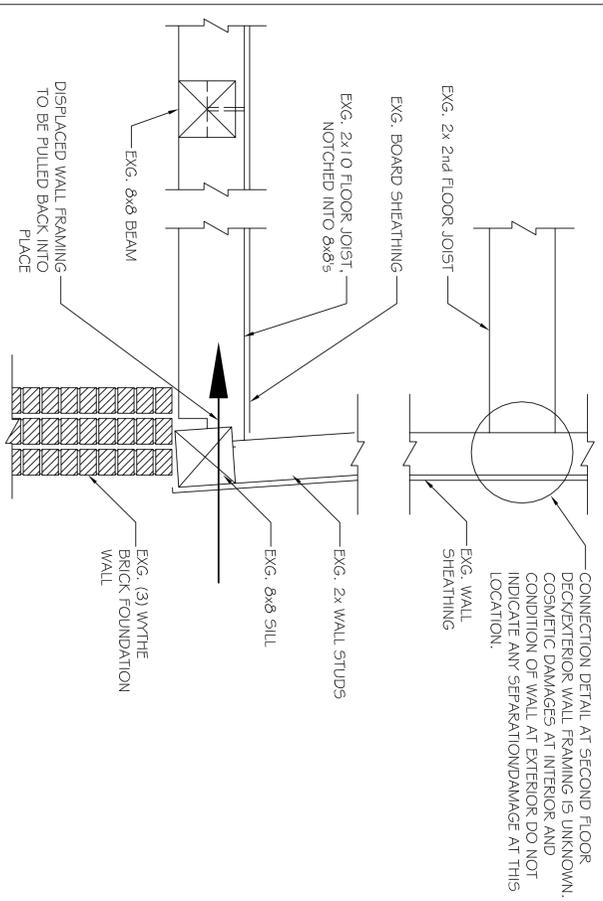

EXT. WALL SECTION

SCALE: 1"=1'-0"

REVISIONS		
No.	BY	DESCRIPTION

PROJECT: **38 SMITH ST. PORTLAND, MAINE**


SHEET TITLE: **WALL SECTION ISSUED FOR PERMITTING**

THIS DRAWING, DESIGN AND CONSTRUCTION OF ASSOCIATED DESIGN PARTNERS, INC. THE REPRODUCTION, COPYING OR ANY OTHER USE OF THIS DRAWING WITHOUT WRITTEN CONSENT IS PROHIBITED.

ASSOCIATED DESIGN PARTNERS INC.

80 Leighton Road Falmouth, Maine 04105

Office: (207) 878-1751
Fax: (207) 878-1788
E-Mail: adp@adpengineering.com

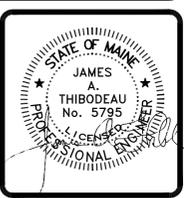

DATE: 8-2-13
SCALE: AS NOTED
DESIGN BY: JAT
DRAWN BY: RC

PROJECT NUMBER: **13168**

SHEET NO: **S2**