


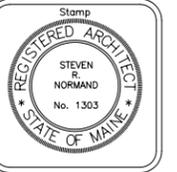


Normand Associates Architects

165 Park Row Rear
Post Office Box 479
Brunswick, Maine 04011
Phone (207) 725-4460
Fax (207) 725-1759
Email sn@stevnormand.com




Fourth Floor Plan
Scale: 1/4" = 1'-0"
Date: August 10, 2005

Ingraham Offices
50 Monument Square
Portland, Maine

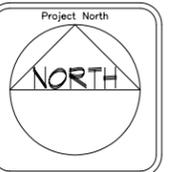

Revisions

Sheet Number
A1.4

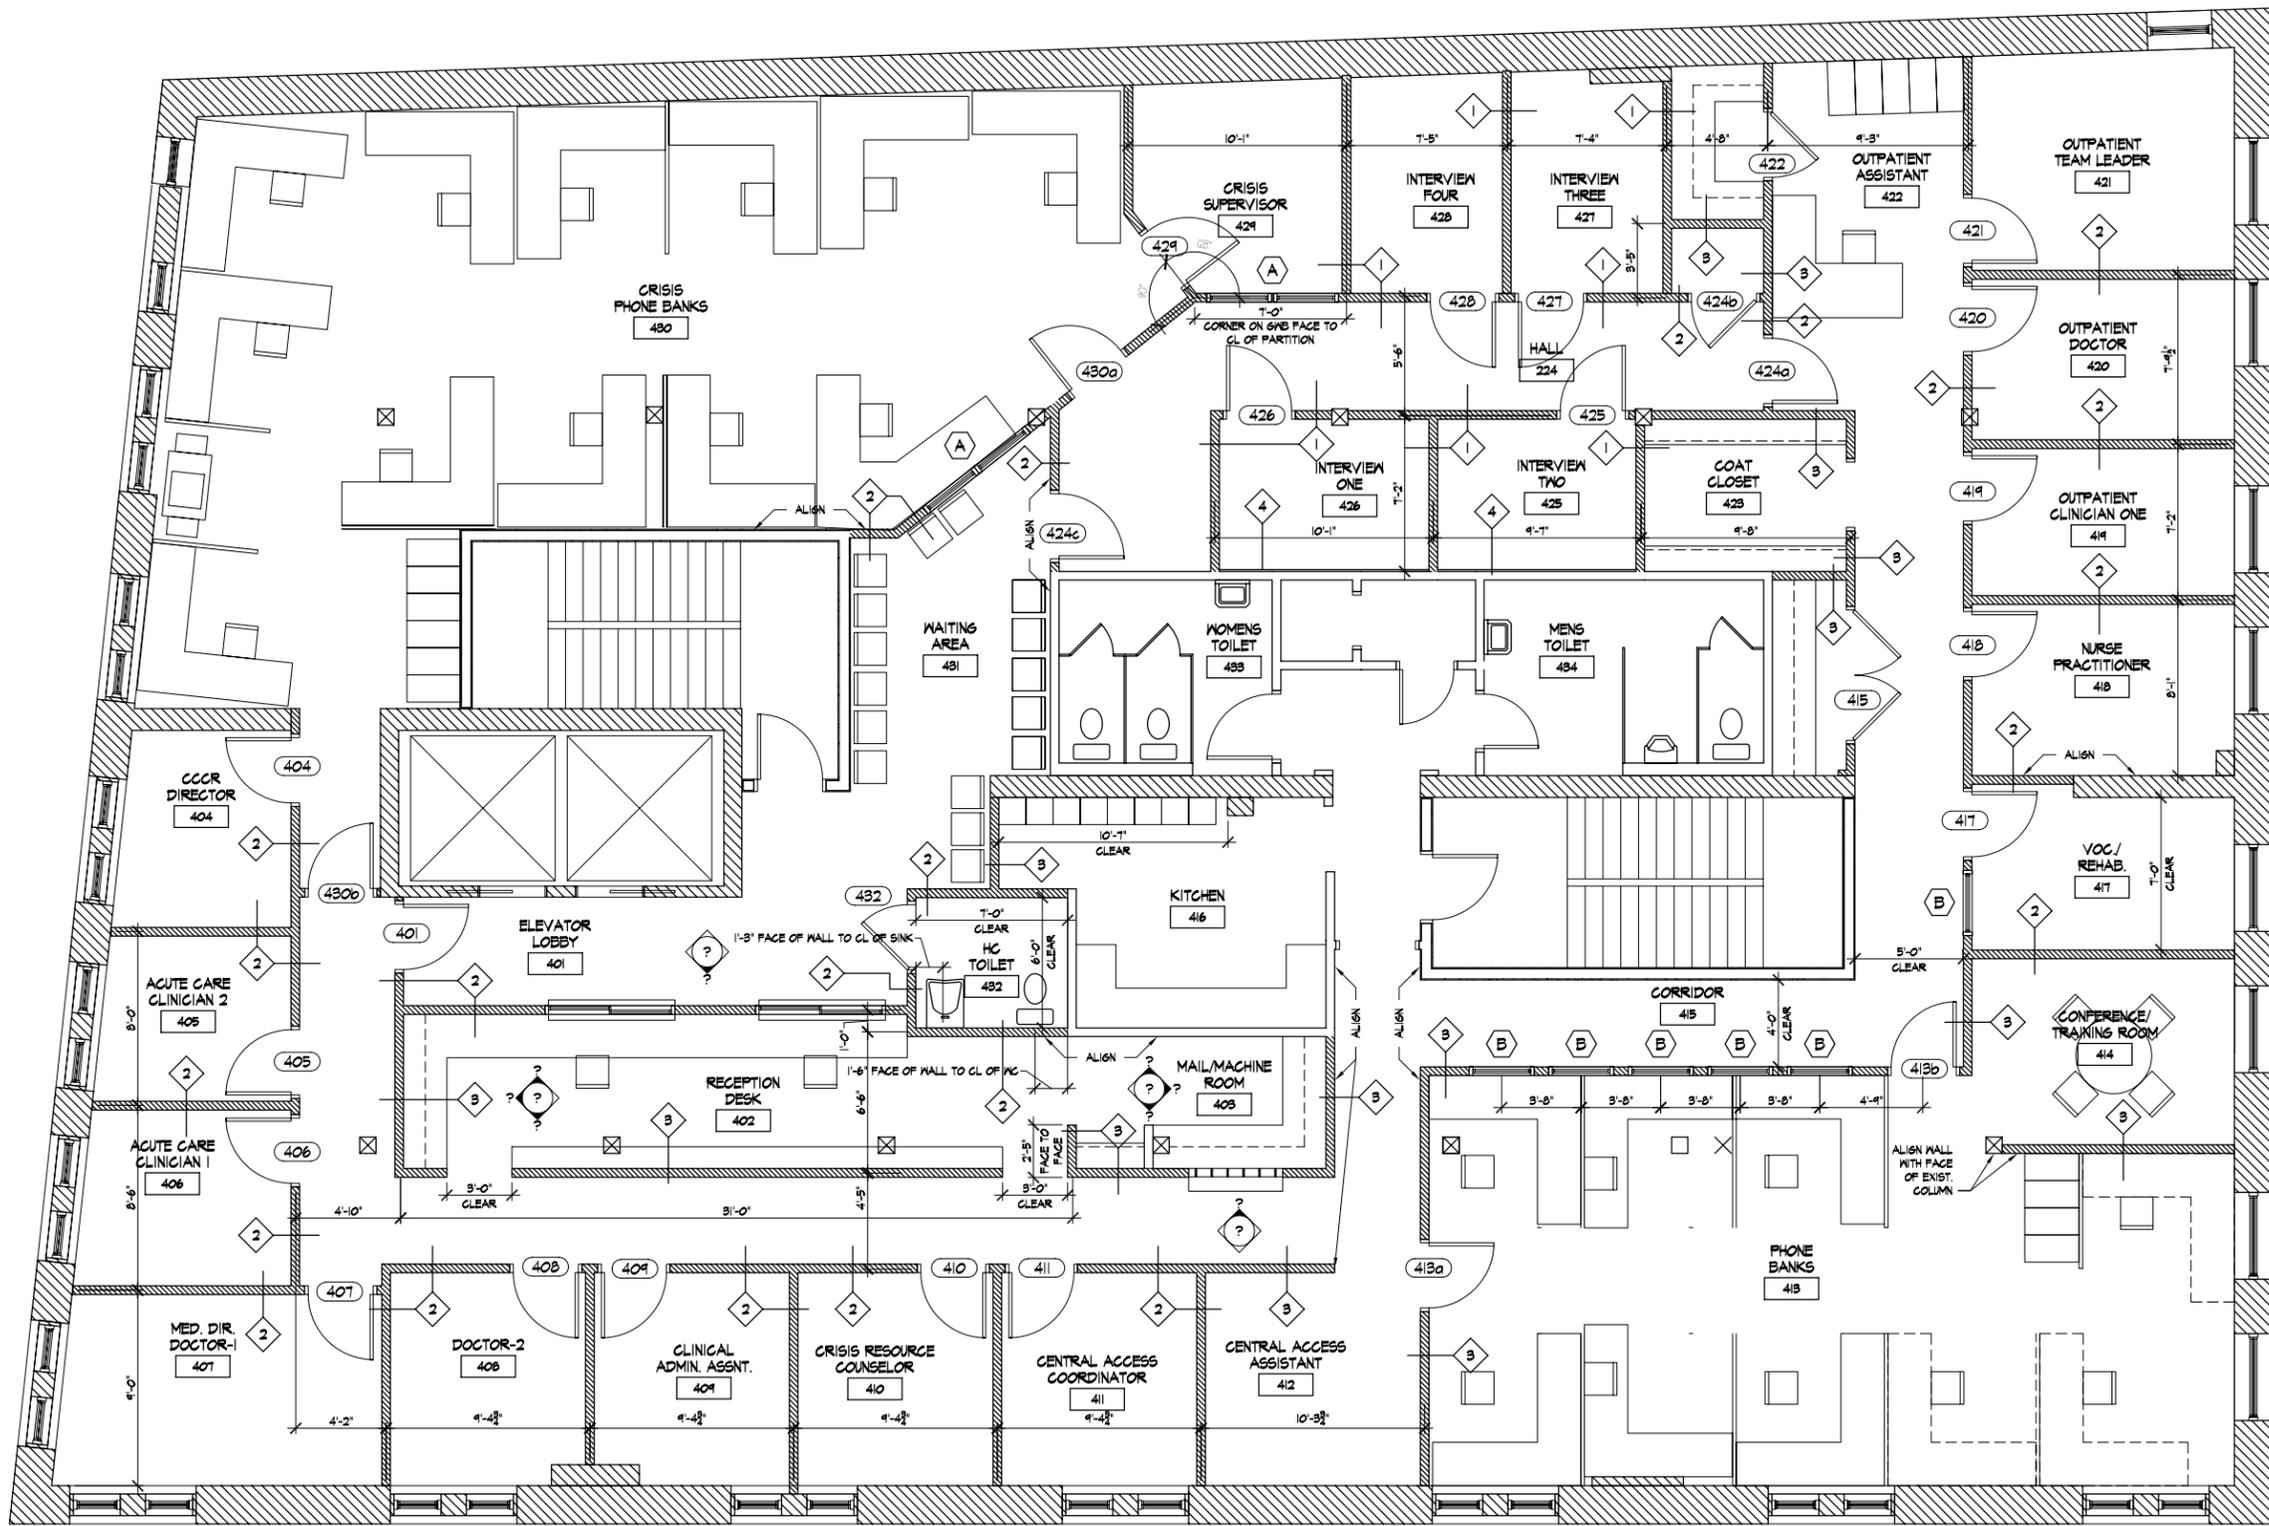

— EXISTING PARTITION
- - - NEW PARTITION

GENERAL NOTES:
1. DIMENSIONS ARE TO FACE OF MASONRY, FACE OF EXISTING WALLS, OR CENTERLINE OF NEW STUD PARTITIONS, UNLESS NOTED OTHERWISE.