


GENERAL NOTES:
-CONFIRM SINK/EQUIPMENT LOCATIONS WITH OWNER

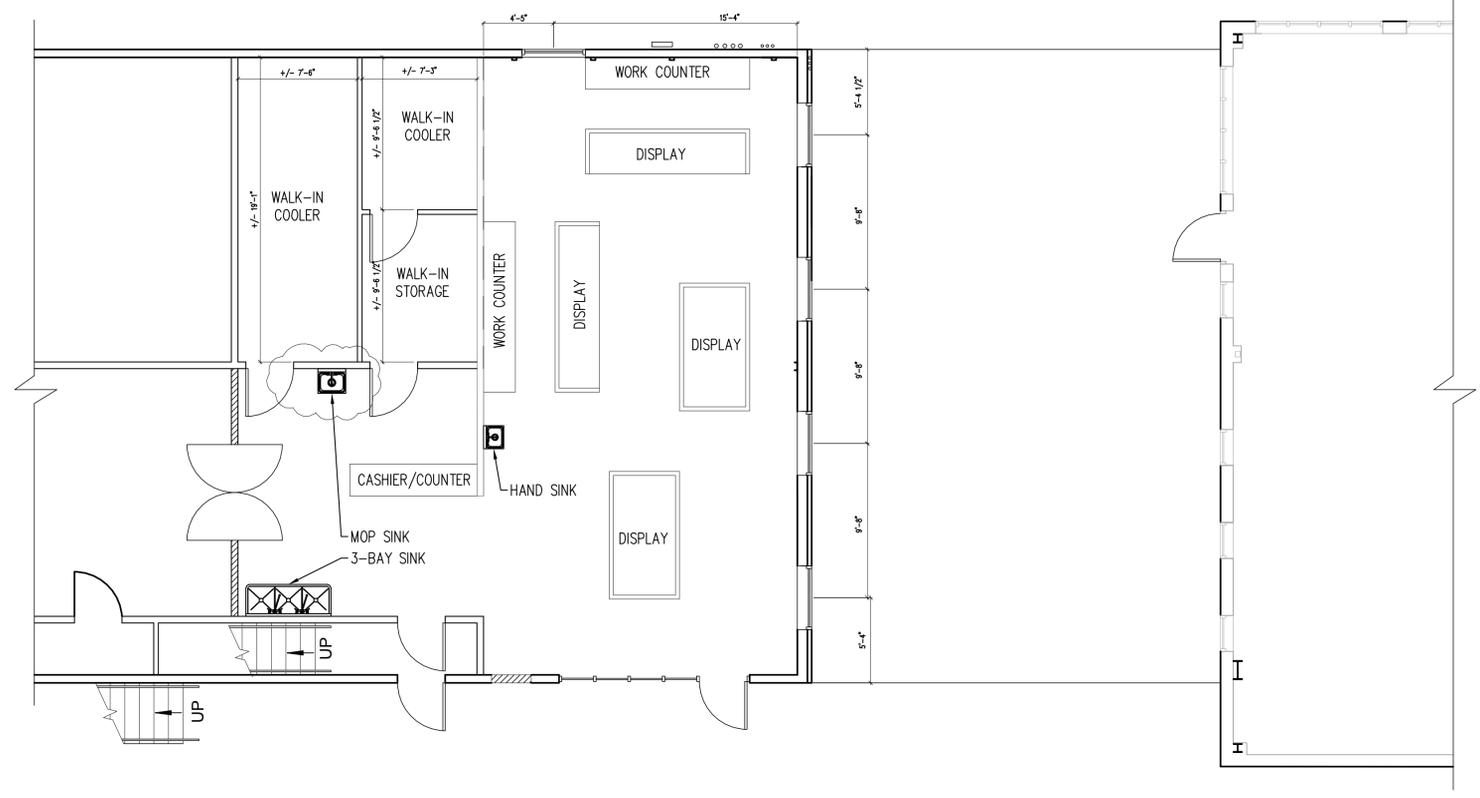

1 | FIRST FLOOR PLAN
SCALE: 3/16"=1'-0"

Project: MAINE WHARF RETAIL SPACE		Architect: ARCHETYPE architects 48 Union Wharf Portland, Maine 04101 (207) 772-6022 Fax (207) 772-4056		Consulting Engineer:		Prepared For:	
Date: APRIL 13, 2016		Scale: as noted		Revisions:		TENANT FIT UP	
A1.03							