



Reviewed for Code Compliance  
Inspection Division  
Approved with Conditions  
Date: 10/31/13


# HARRIMAN

AUBURN PORTLAND MANCHESTER


## GOULD RESTAURANT

414 FORE STREET  
PORTLAND, ME 04101

Harriman Project No. 12752  
Key Plan Proj North

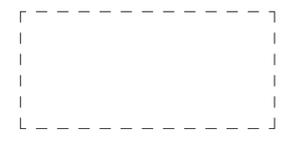

Issues and Revisions		
Mark	Date	Description
	05-31-13	ISSUED FOR CONSTRUCTION
	07-26-13	RE-ISSUED FOR CONSTRUCTION
	09-23-13	RE-ISSUED FOR CONSTRUCTION

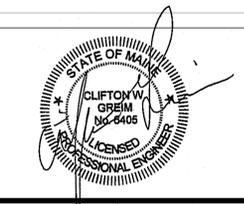


Drawing Scales	0 2' 4' 6'
1/4" = 1'-0"	1/4" = 1'-0"


PA / PE: CG	© 2013
Drawn By: ROM	Harriman Associates

### DEMOLITION PLANS PLUMBING


# P05.1

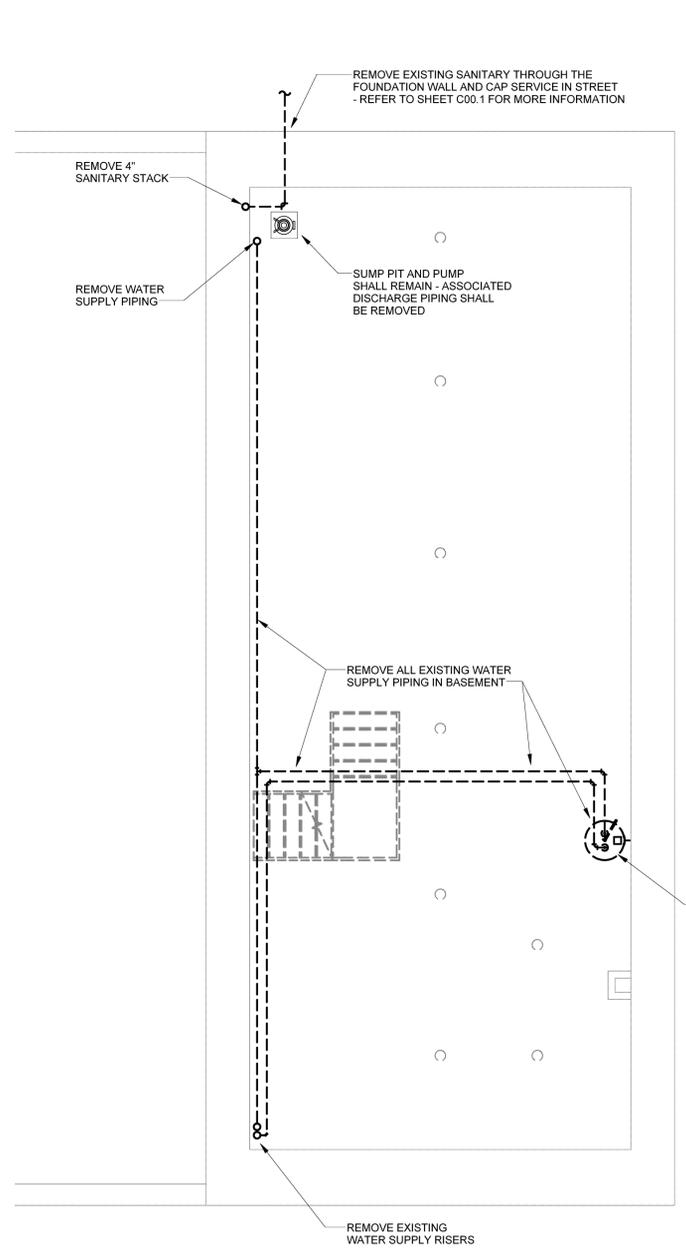

**1** BASEMENT FLOOR PLAN PLUMBING DEMOLITION  
SCALE: 1/4" = 1'-0"

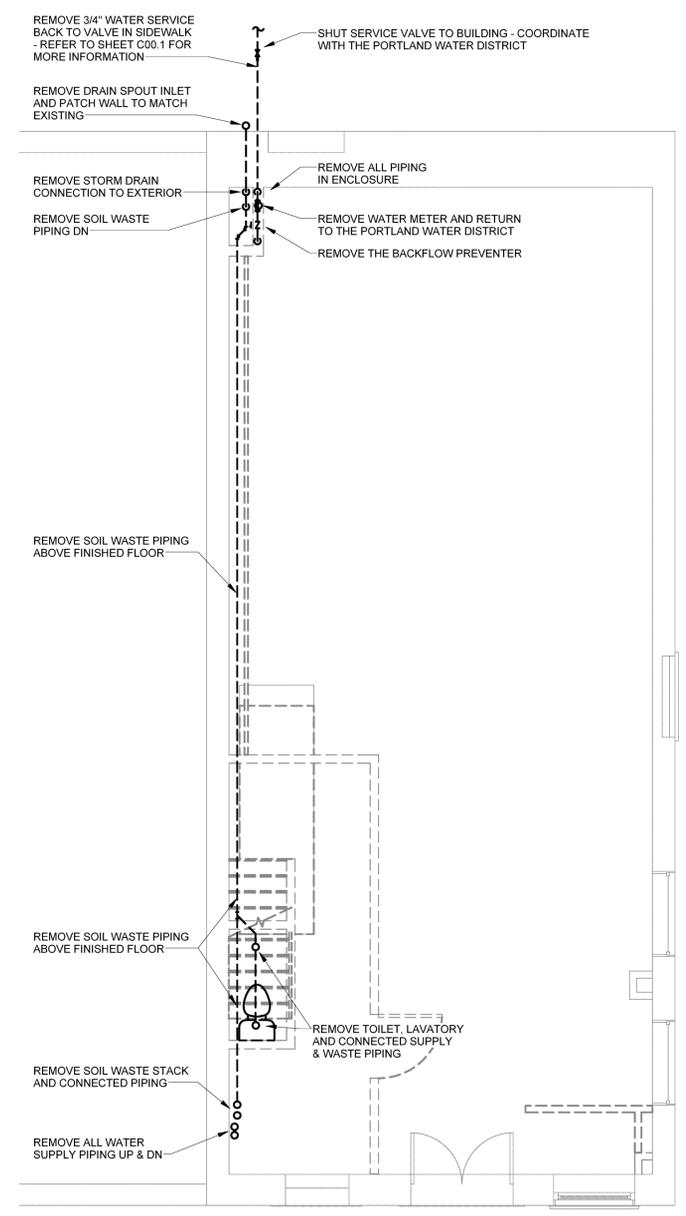

**2** FIRST FLOOR PLAN PLUMBING DEMOLITION  
SCALE: 1/4" = 1'-0"

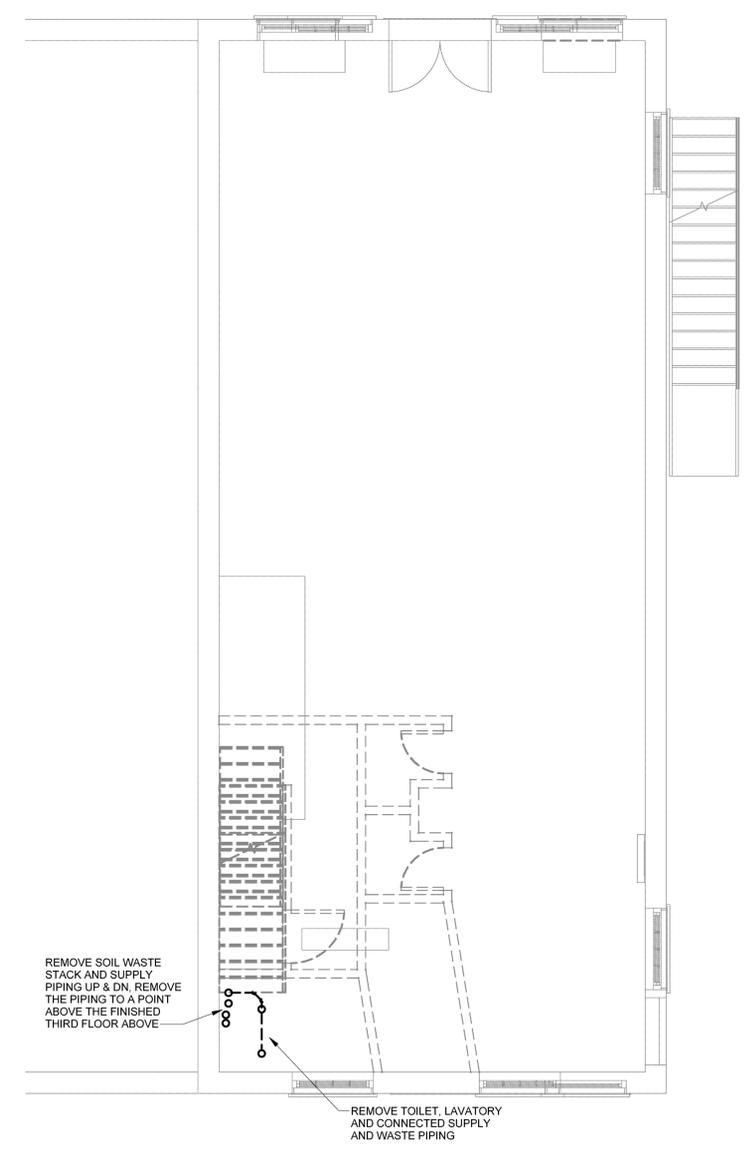

**3** SECOND FLOOR PLAN PLUMBING DEMOLITION  
SCALE: 1/4" = 1'-0"

Plot Date: 9/23/2013 11:04:03 AM