




Reviewed for Code Compliance
Inspections Division
Approved with Conditions

Date: 11/14/17

COPYRIGHT: Reuse or reproduction of the contents of this document is not permitted without written permission of Bild Arch

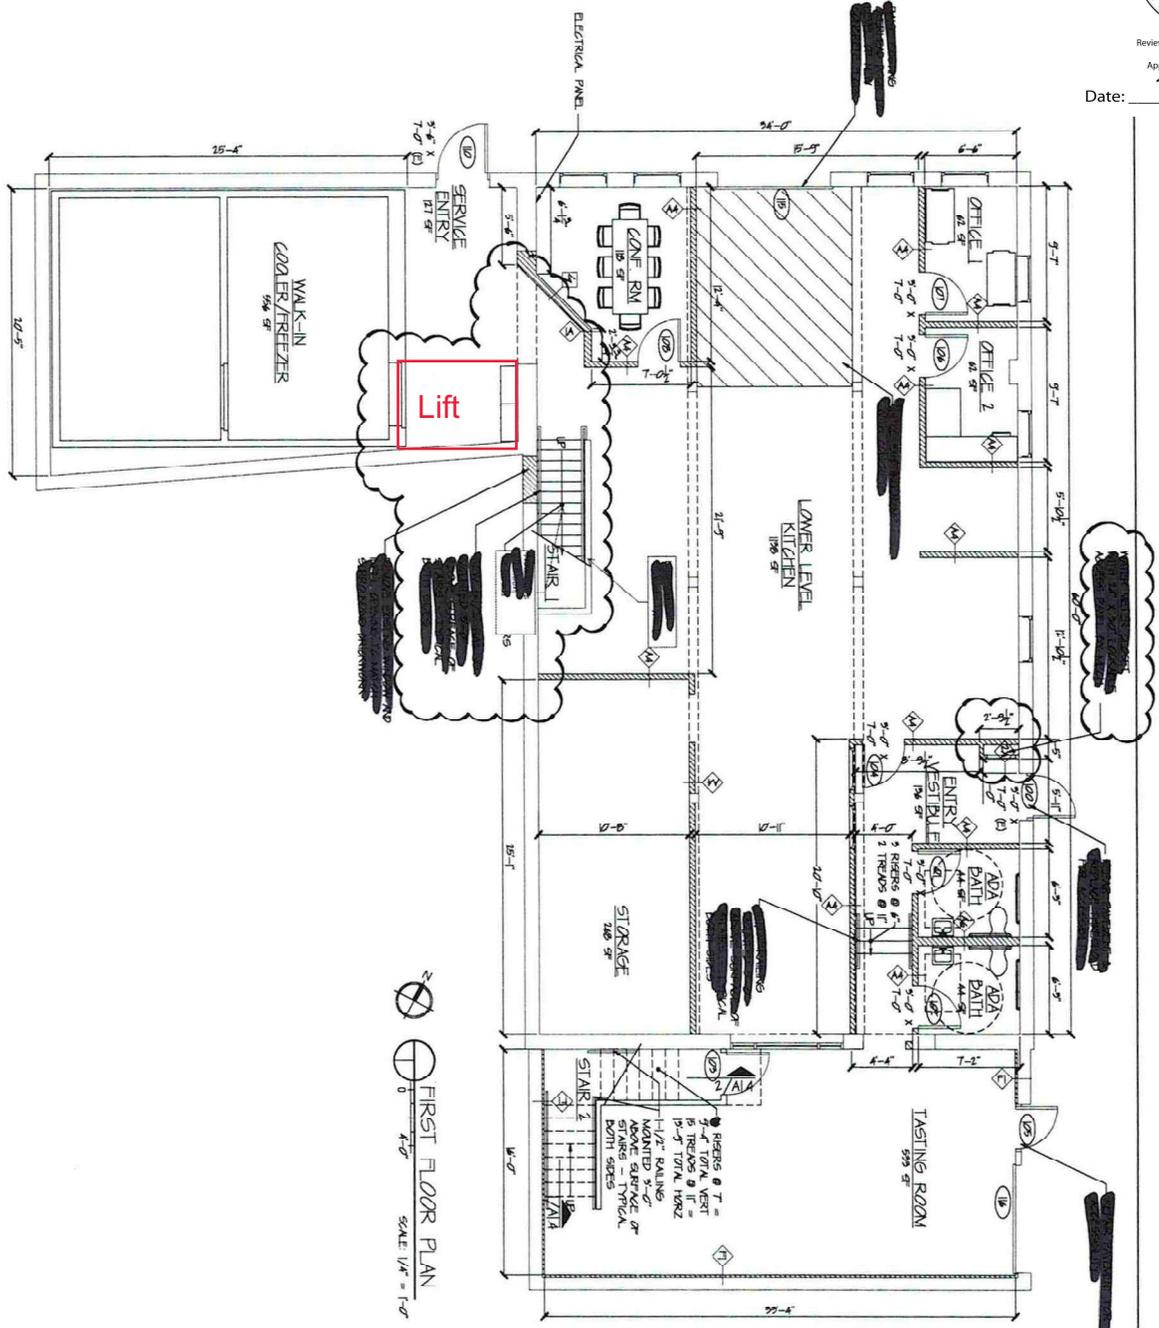

FIRST FLOOR PLAN
SCALE: 1/4" = 1'-0"

APPROXIMATE
FORQ LLC
15014
Portland, ME
207.408.0168

1.1
A

ISSUE DATE
1/13/16
SHEET SCALE
1/4" = 1'-0"

DRAWN BY
AEW
SHEET TITLE
FIRST FLOOR PLAN

CONSTRUCTION SET
SUBJECT TO CODE CHANGES

REVISIONS

1	3/5/16
2	3/18/16
3	
4	
5	

PROJECT NO.
15014
PROJECT NAME
FORQ FOOD LABS
PORTLAND, MAINE



bild Architecture
PO Box 8235
Portland, ME
04104
207.408.0168
evan@bildarchitecture.com