




**MARK
 MUELLER
 ARCHITECTS**
 A.I.A.
 100 Commercial Street
 Suite 205
 Portland, Maine 04101
 Phone: 207.774.9057
 Email:
 rfm@muellerarchitects.com

© COPYRIGHT 2016
 MARK MUELLER ARCHITECTS


EASTMAN BLOCK CONDOMINIUMS
 11 BROWN STREET, CUMBERLAND COUNTY
 PORTLAND, MAINE

CONDOMINIUM PLANS


REVISIONS
 DATE
 11.10.15
 PROJECT
 11 BROWN STREET
 DRAWN BY
 MLM/TJD
 CHECK BY
 MLM

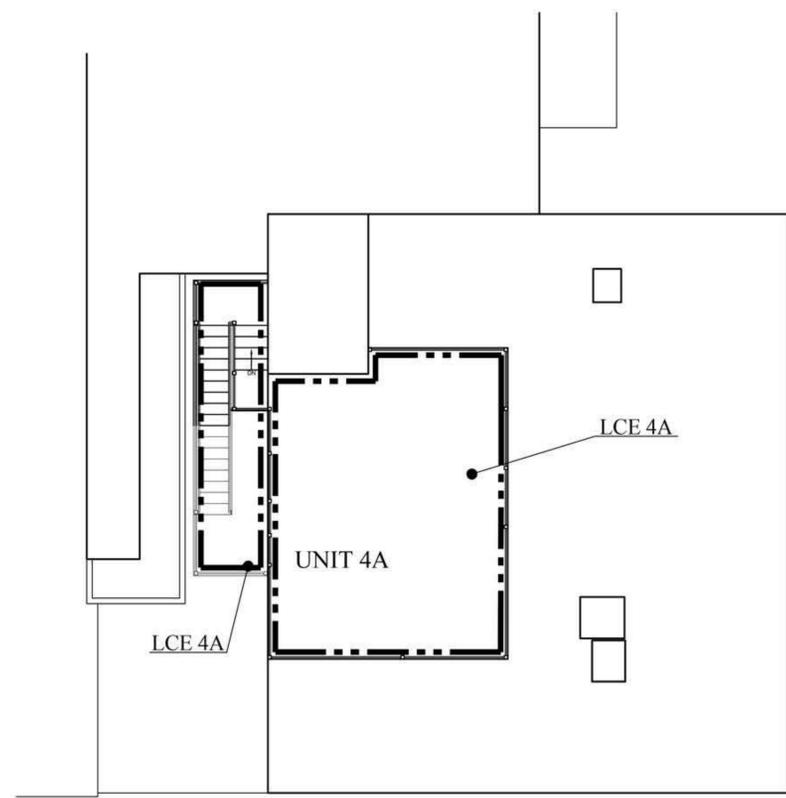


ROOF PLAN
 SCALE: 1/8"=1'-0"

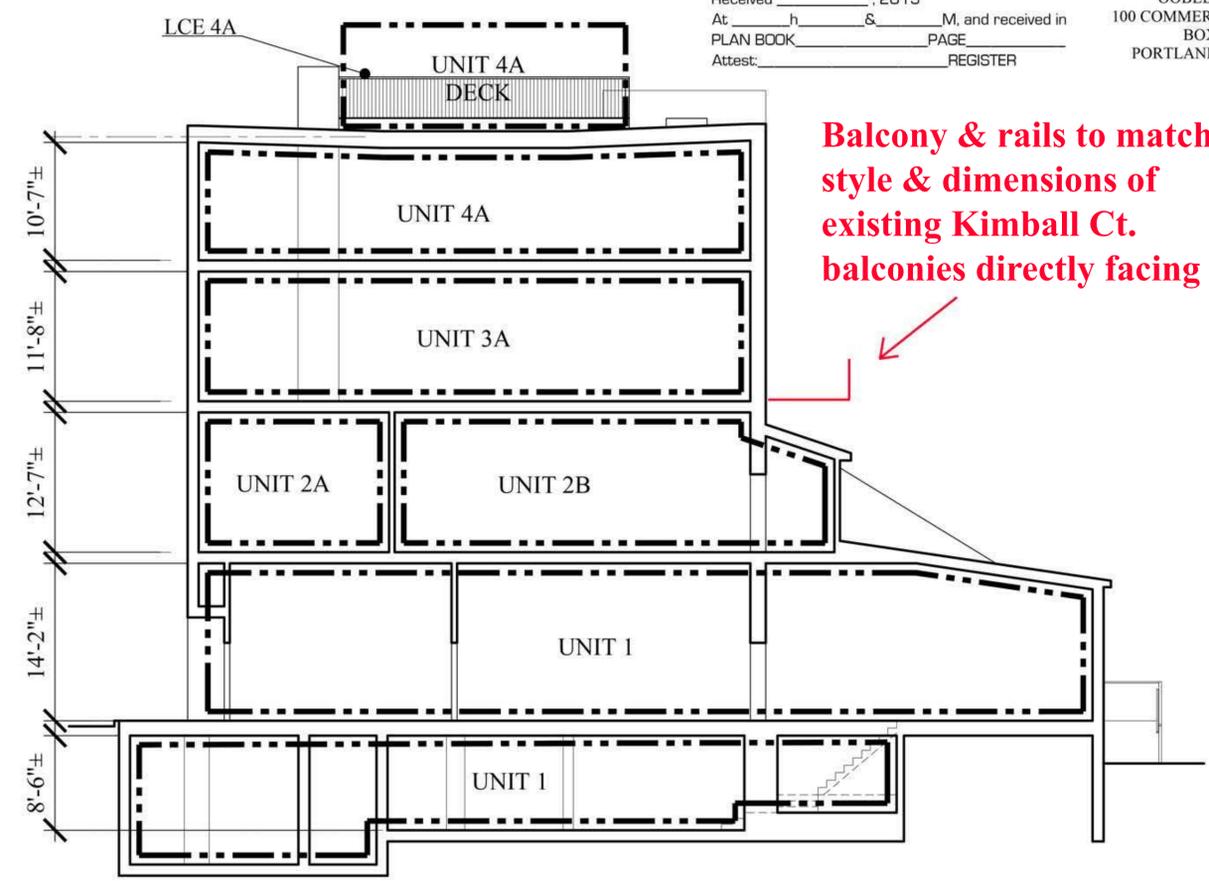

SCHEMATIC SECTION
 SCALE: 1/8"=1'-0"

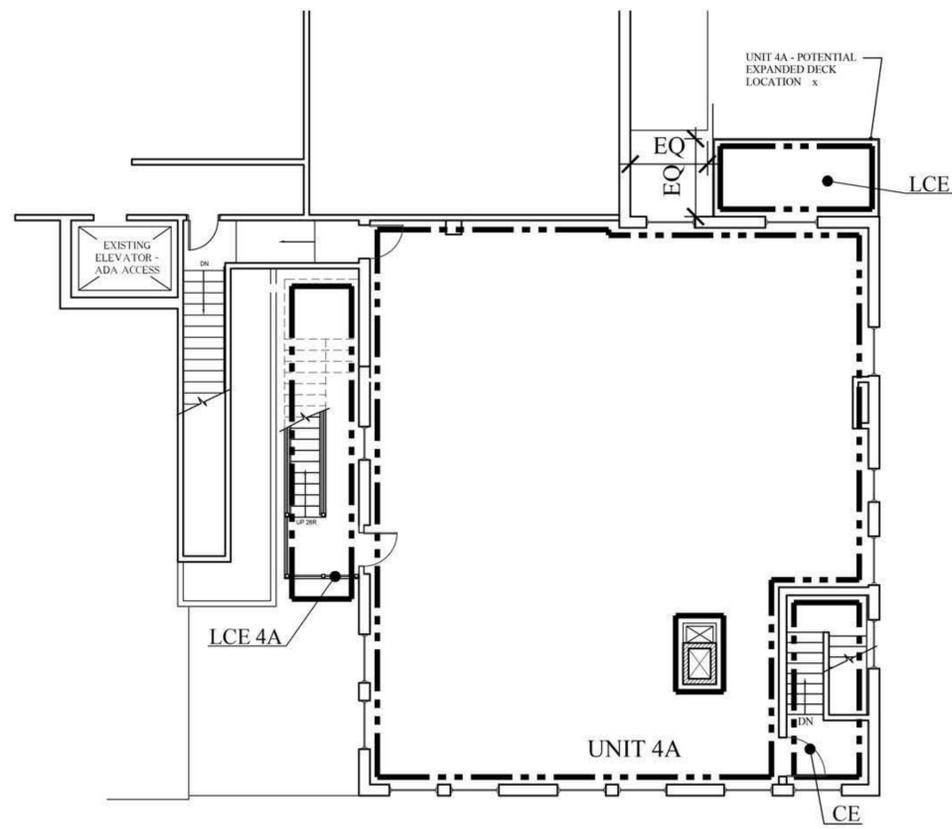

FOURTH FLOOR PLAN
 SCALE: 1/8"=1'-0"

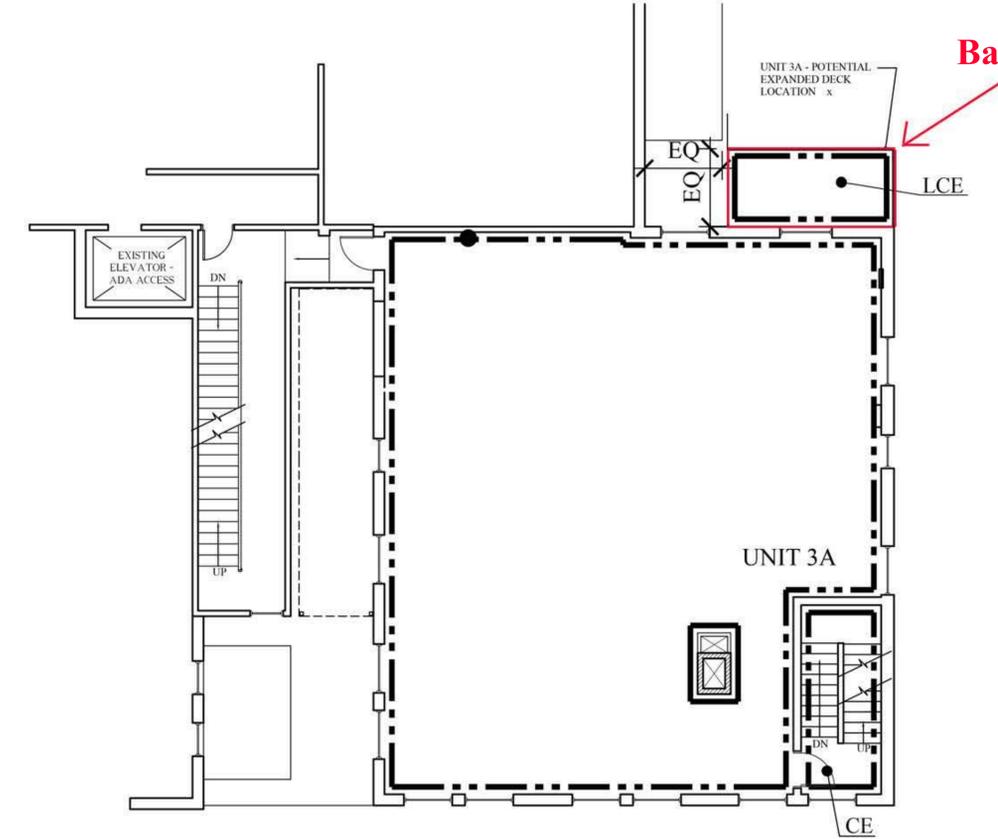

THIRD FLOOR PLAN
 SCALE: 1/8"=1'-0"