


PROJECT:

130 PARK ST.
 PORTLAND, ME 04101

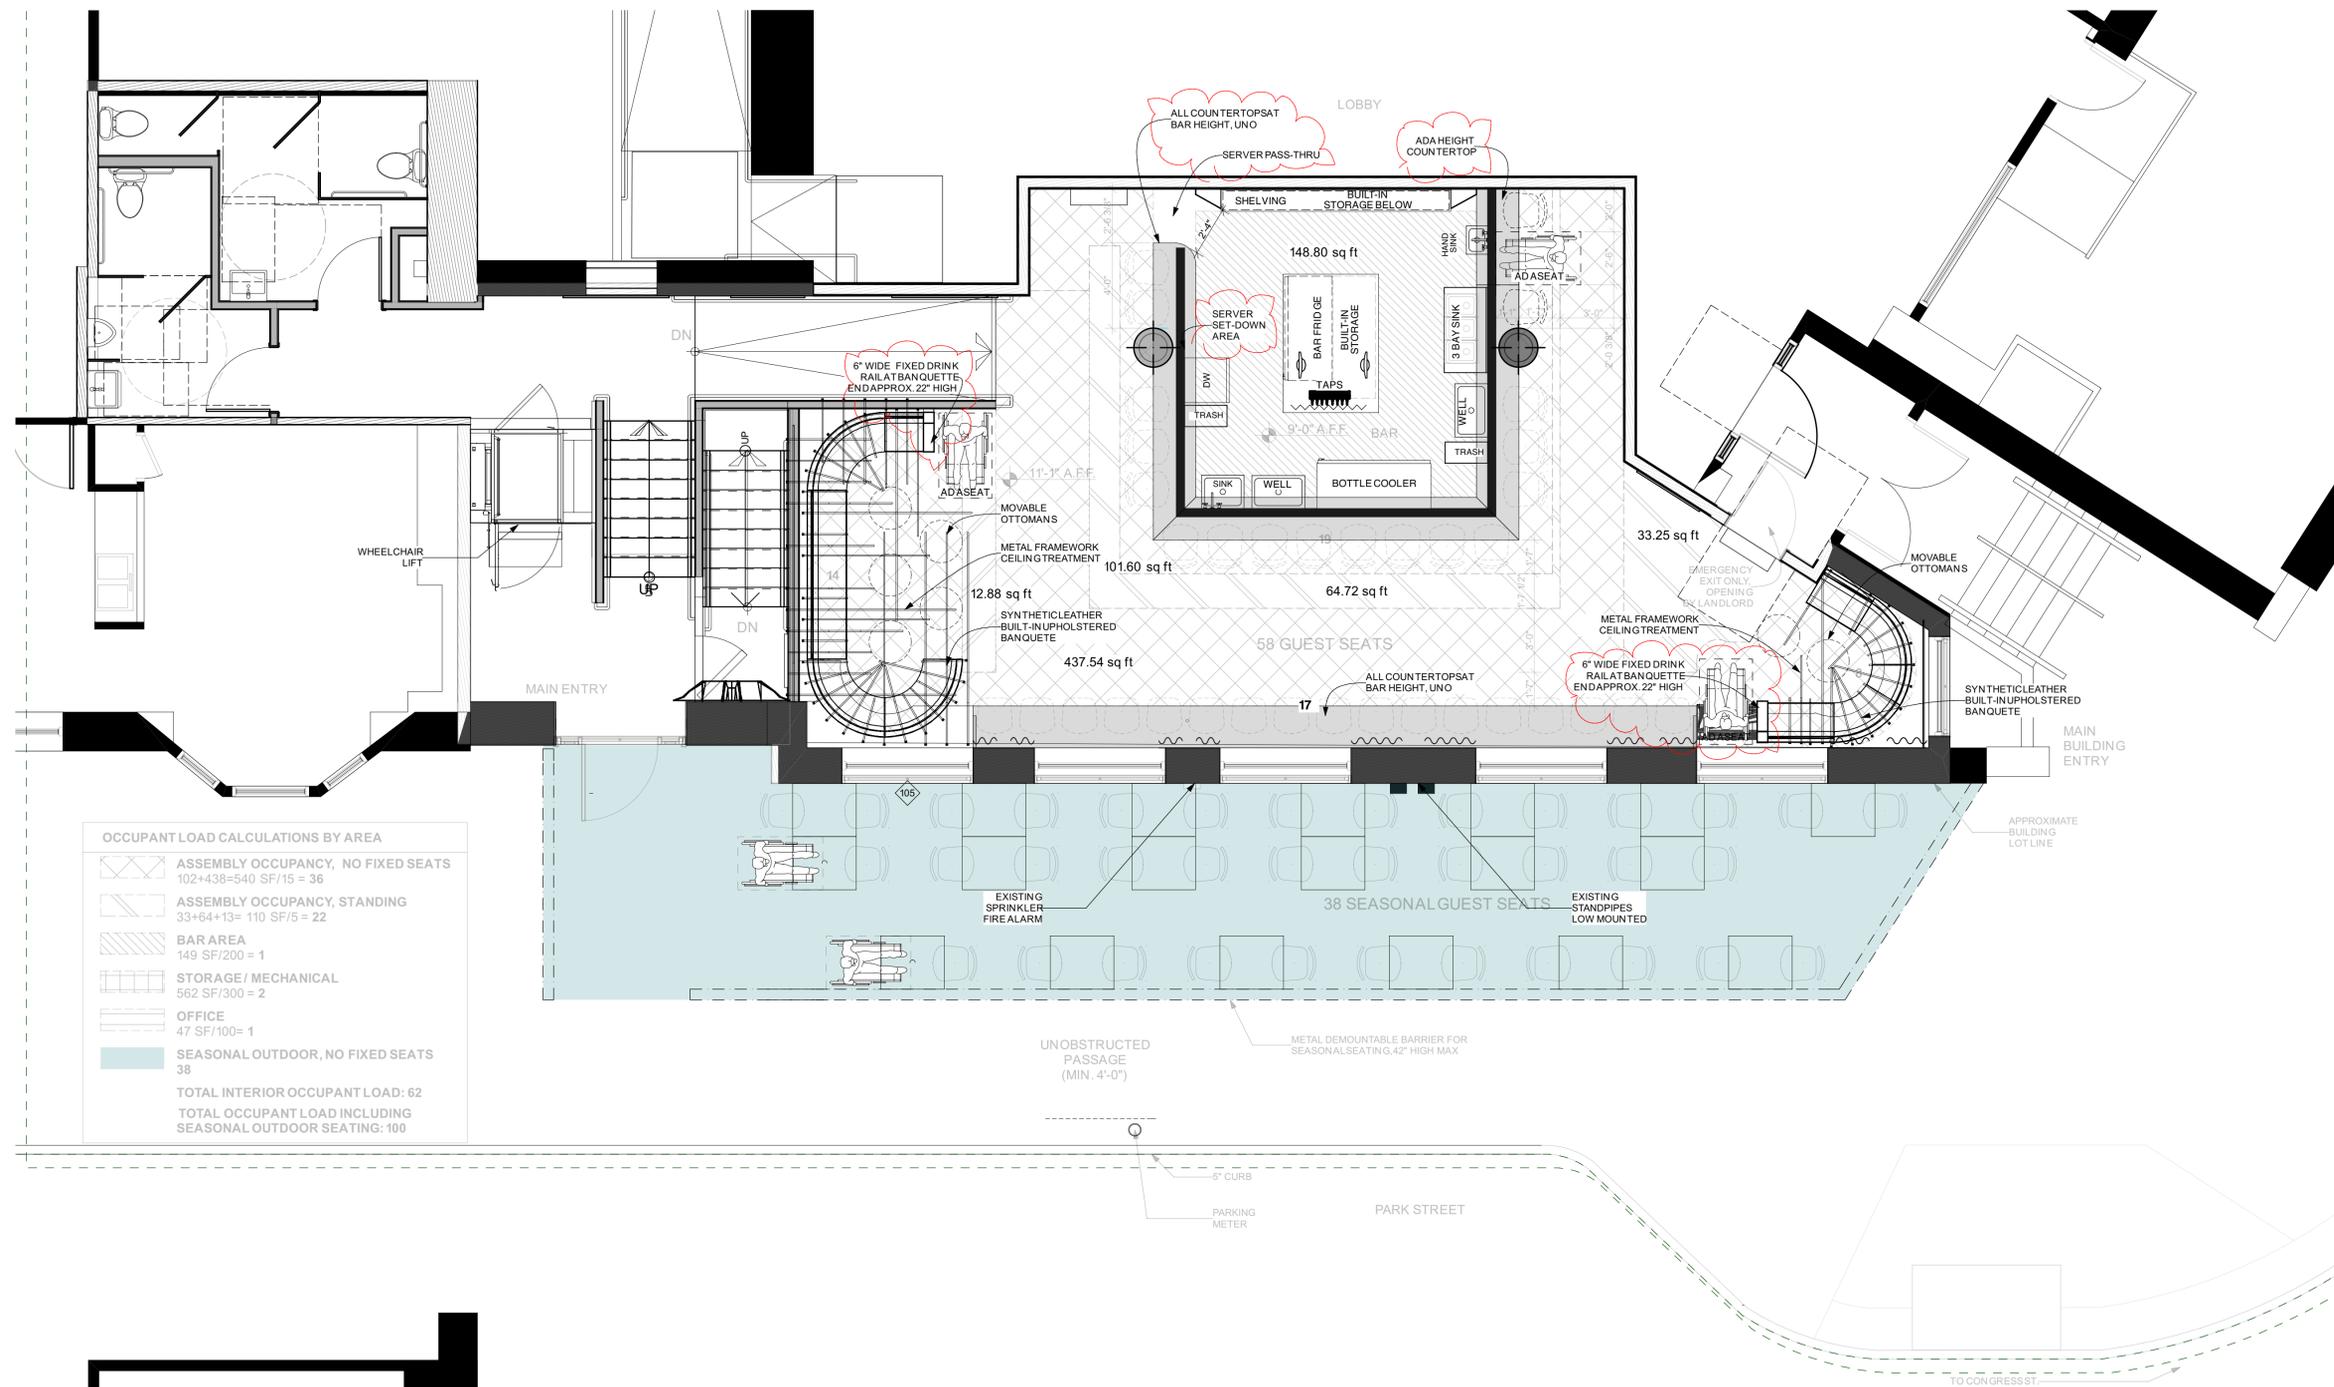

OCCUPANT LOAD CALCULATIONS BY AREA

	ASSEMBLY OCCUPANCY, NO FIXED SEATS 102+438=540 SF/15 = 36
	ASSEMBLY OCCUPANCY, STANDING 33+64+13= 110 SF/5 = 22
	BAR AREA 149 SF/200 = 1
	STORAGE/ MECHANICAL 562 SF/300 = 2
	OFFICE 47 SF/100= 1
	SEASONAL OUTDOOR, NO FIXED SEATS 38

TOTAL INTERIOR OCCUPANT LOAD: 62
 TOTAL OCCUPANT LOAD INCLUDING SEASONAL OUTDOOR SEATING: 100

1 FIRST FLOOR PLAN

SCALE: 1/4" = 1'-0"



NOT FOR CONSTRUCTION
 PROJECT NO: DSK
 DATE: 01/17/2018
 REVISED 1:
 REVISED 2:
 DRAWN BY: JB
 PHASE: SCHEMATIC DESIGN

MAIN FLOOR -
 OCCUPANCY

A1-1