




Q	RESURGENCE ENGINEERING & PRESERVATION, INC. 132 BRENTWOOD STREET PORTLAND, ME 04103 207.773.4880	235 STATE STREET PORTLAND, MAINE STRUCTURAL STABILIZATION	EXISTING ELEVATIONS	Date: 11/13/13 Issued for:	\$2.001
---	---	--	--------------------------------------	-------------------------------	----------------

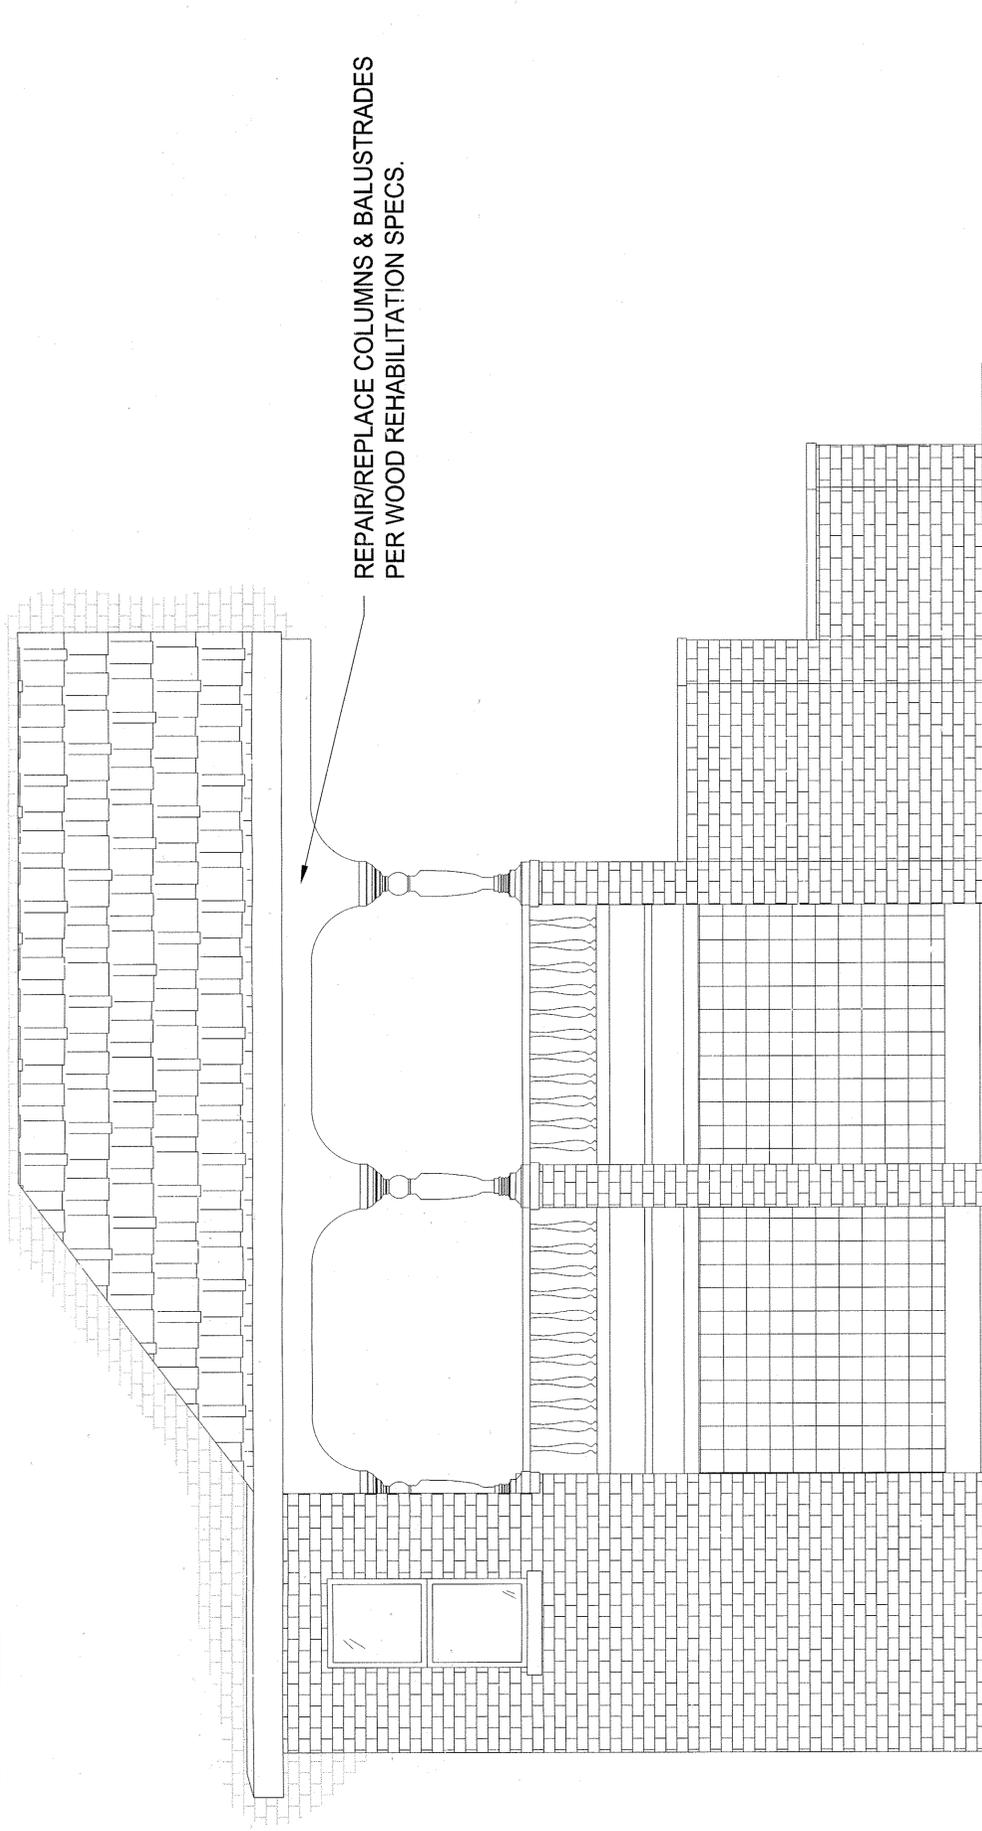


3 EXTERIOR ELEVATION
SCALE 1/2" = 1' 0"

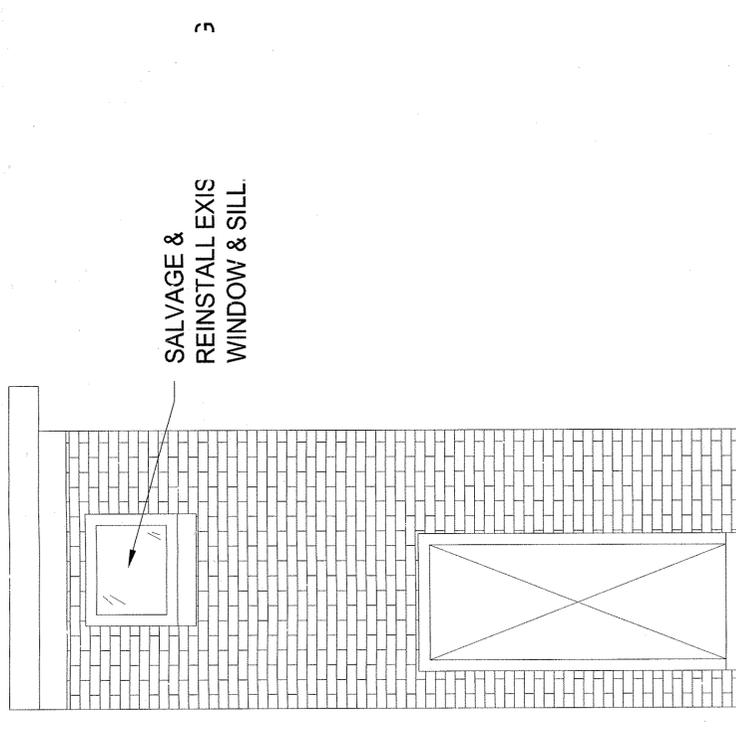

4 EXTERIOR ELEVATION
SCALE 1/2" = 1' 0"

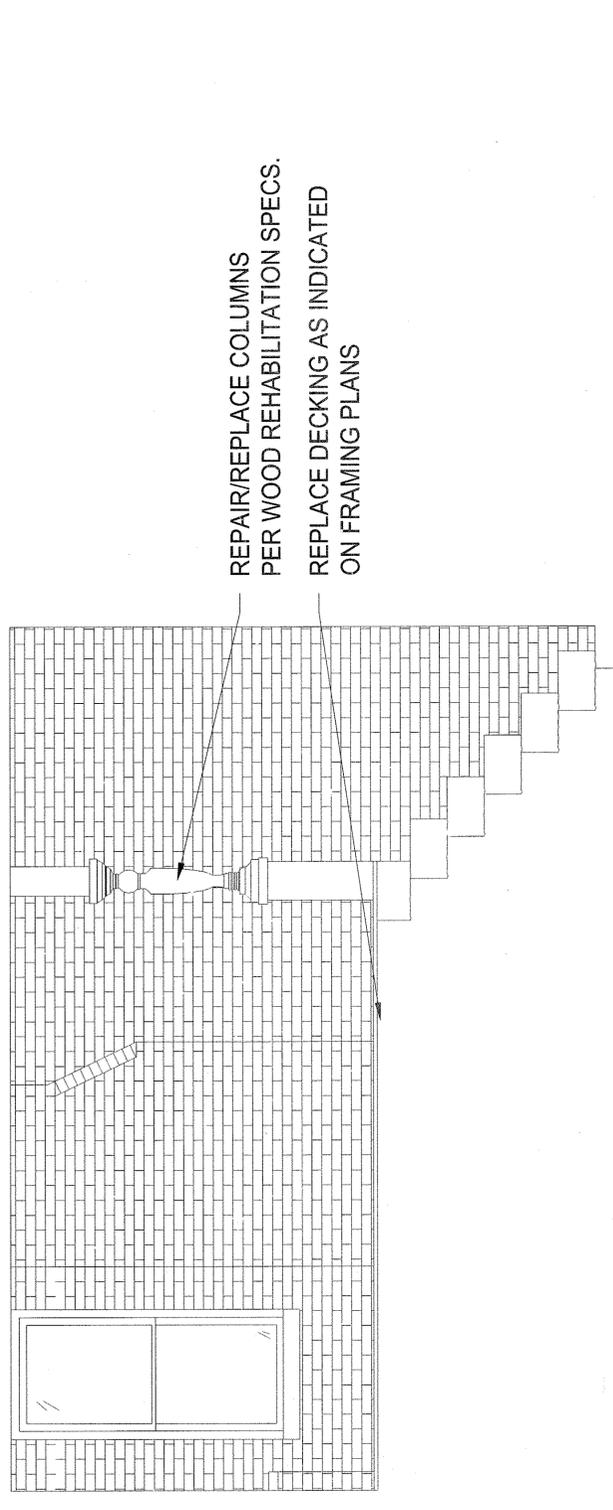

1 INTERIOR PORCH ELEVATION
SCALE 1/2" = 1' 0"

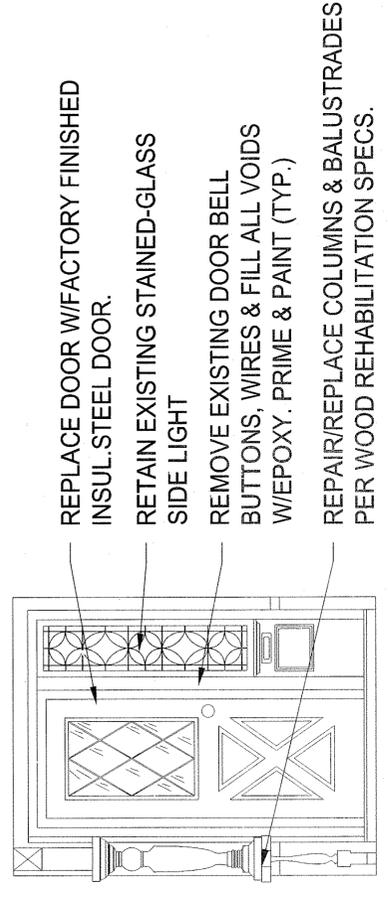

2 EXTERIOR ELEVATION
SCALE 1/2" = 1' 0"