




New Vanity
Existing Plumbed Location
New Lavatory
Existing Location

Full fire rated
assembly required

Full fire rated
assembly required

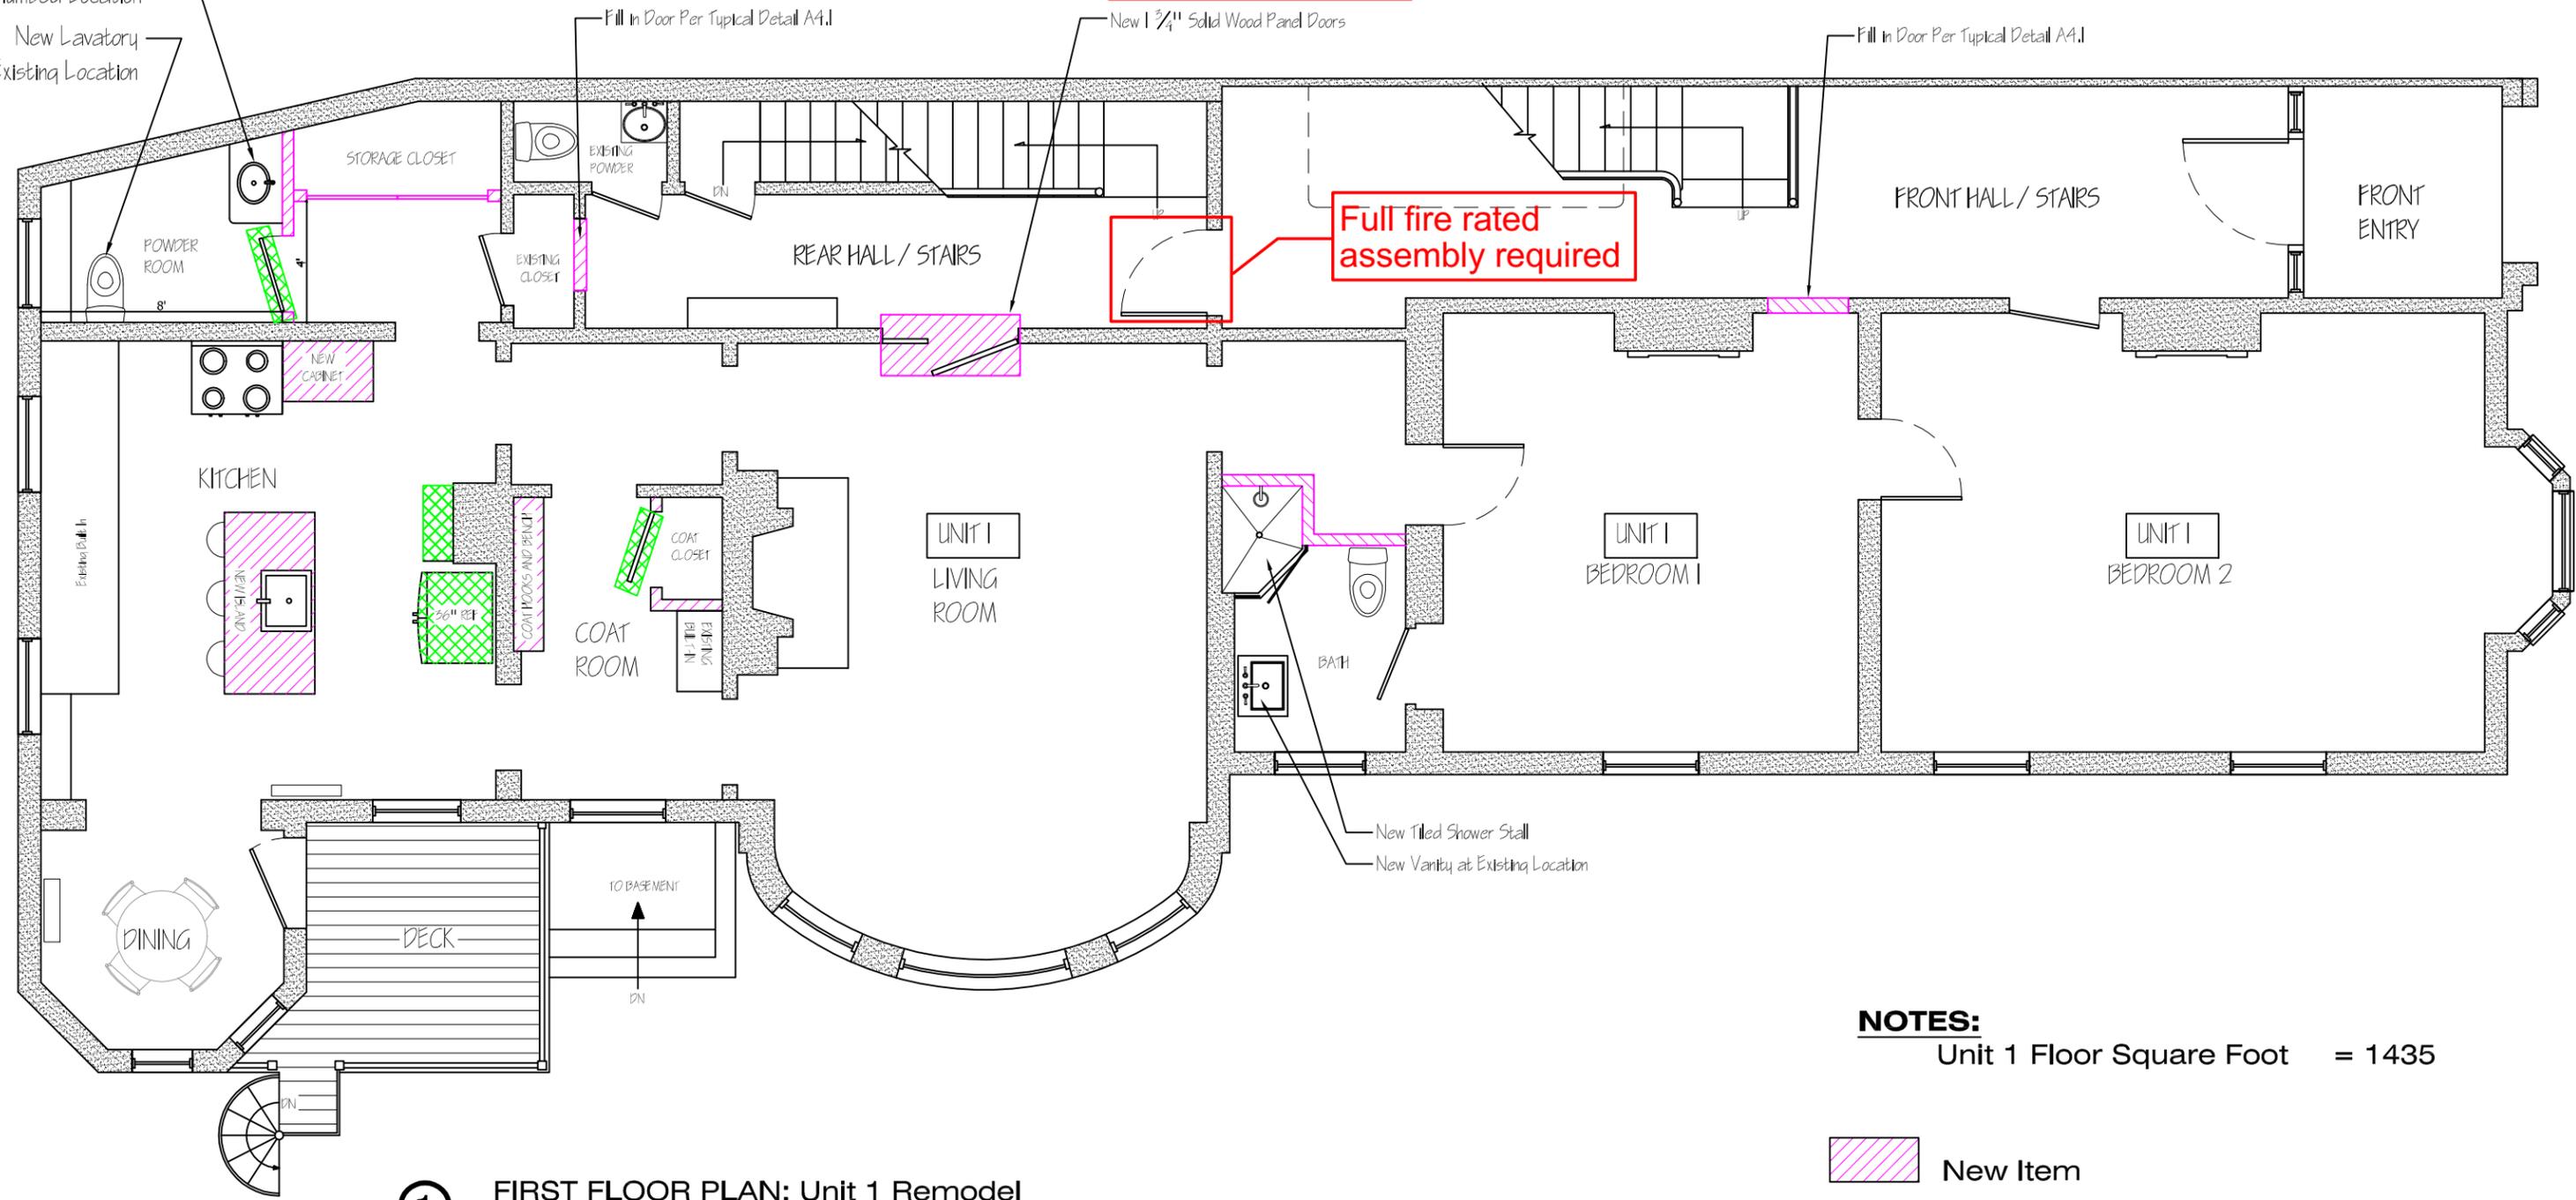

NOTES:
Unit 1 Floor Square Foot = 1435

 New Item
 Relocated Item

1 FIRST FLOOR PLAN: Unit 1 Remodel
SCALE: 3/16" = 1'-0"

A1.1

FLOOR PLAN
DRAWN BY: DRW
DATE: 11.30.2016
STATUS: Permit

PROJECT:
39 Deering Street LLC
39 Deering Street
Portland, Maine

Taggart Construction
10 South Street
Freeport, Maine
www.taggcon.com
207-865-2281
info@taggcon.com