





Reviewed for Code Compliance  
Inspections Division  
Approved with Conditions

Date: 06/30/16

PROSPECT

edges of deck  
1"  
back from side  
wall of house

Top  
of  
rail  
bel  
ow  
rak  
e.

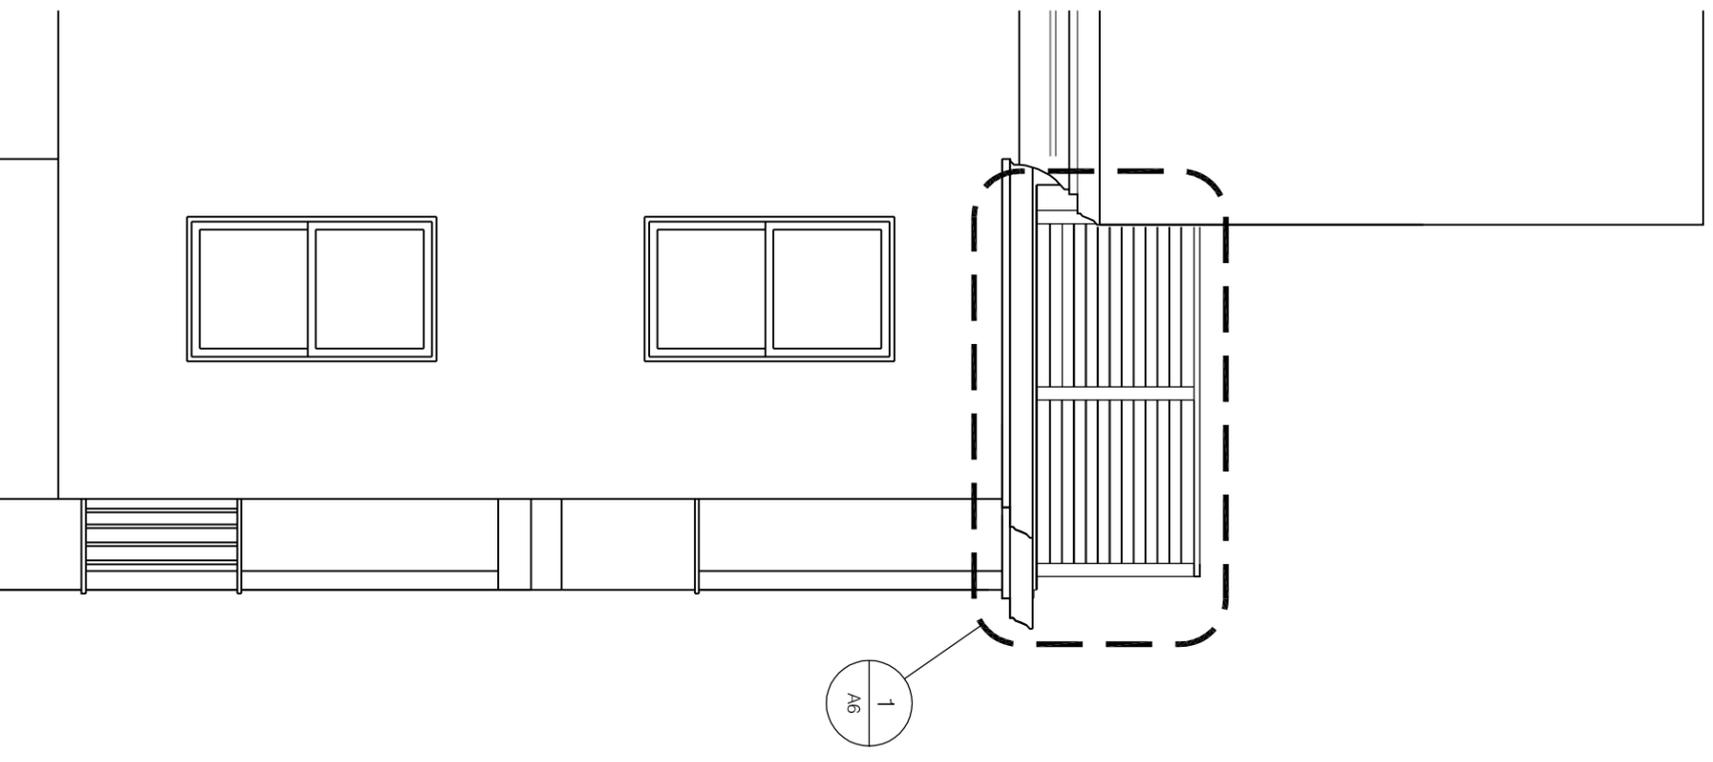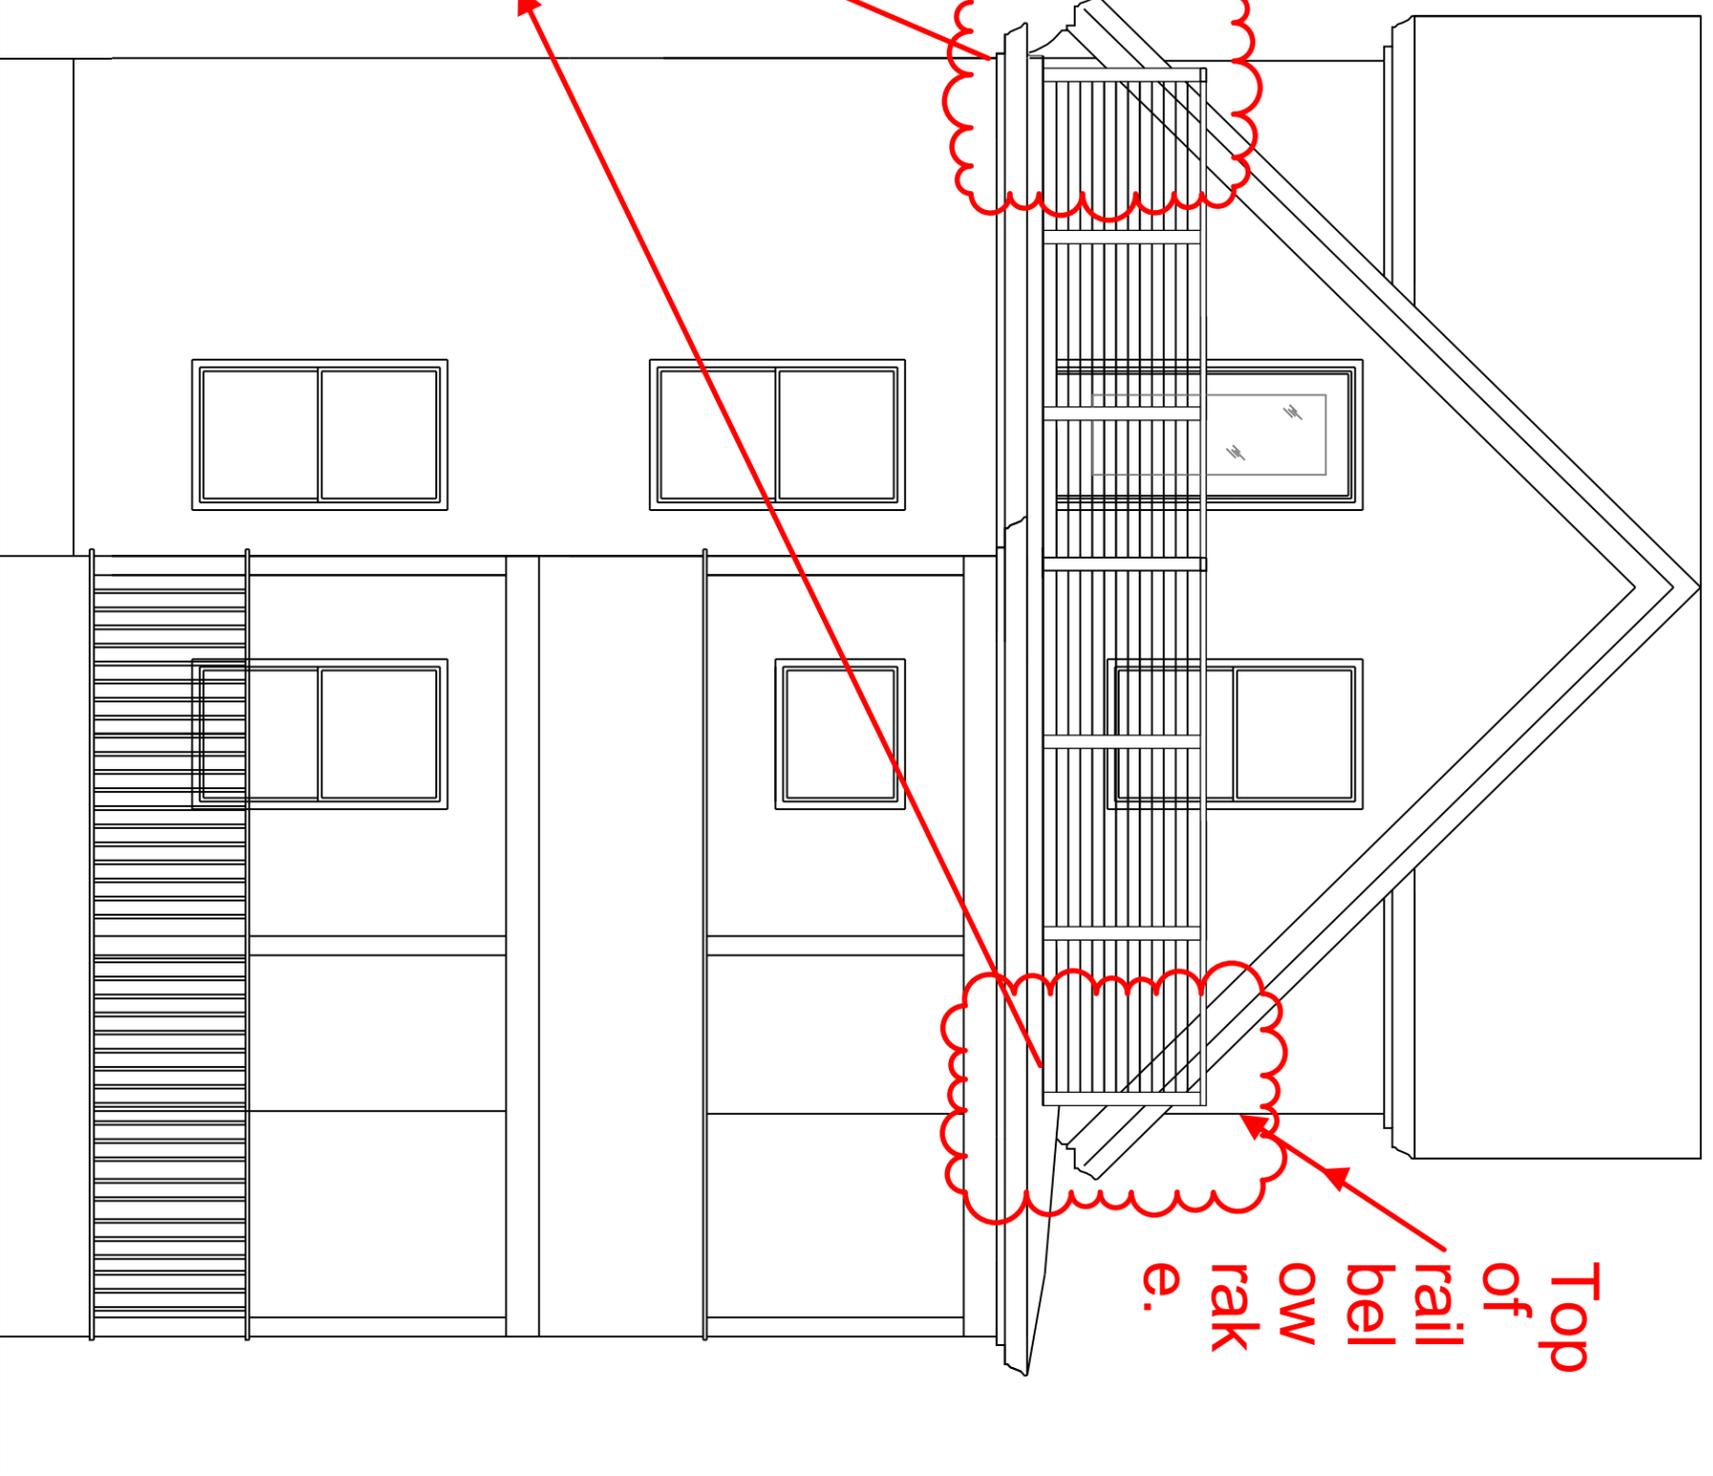

4 WEST ELEVATION  
1/4" = 1'-0"

3 NORTH ELEVATION  
1/4" = 1'-0"



SCALE: 1/4" = 1'-0"

PROPOSED ELEVATIONS

KNOX

DATE: 3.31.2016
DRAWN BY: BB

A5

PROSPECT  
DESIGN  
58 FORE ST. PORTLAND, ME  
WWW.PROSPECTDESIGN.ME  
T. 207-749-7400