




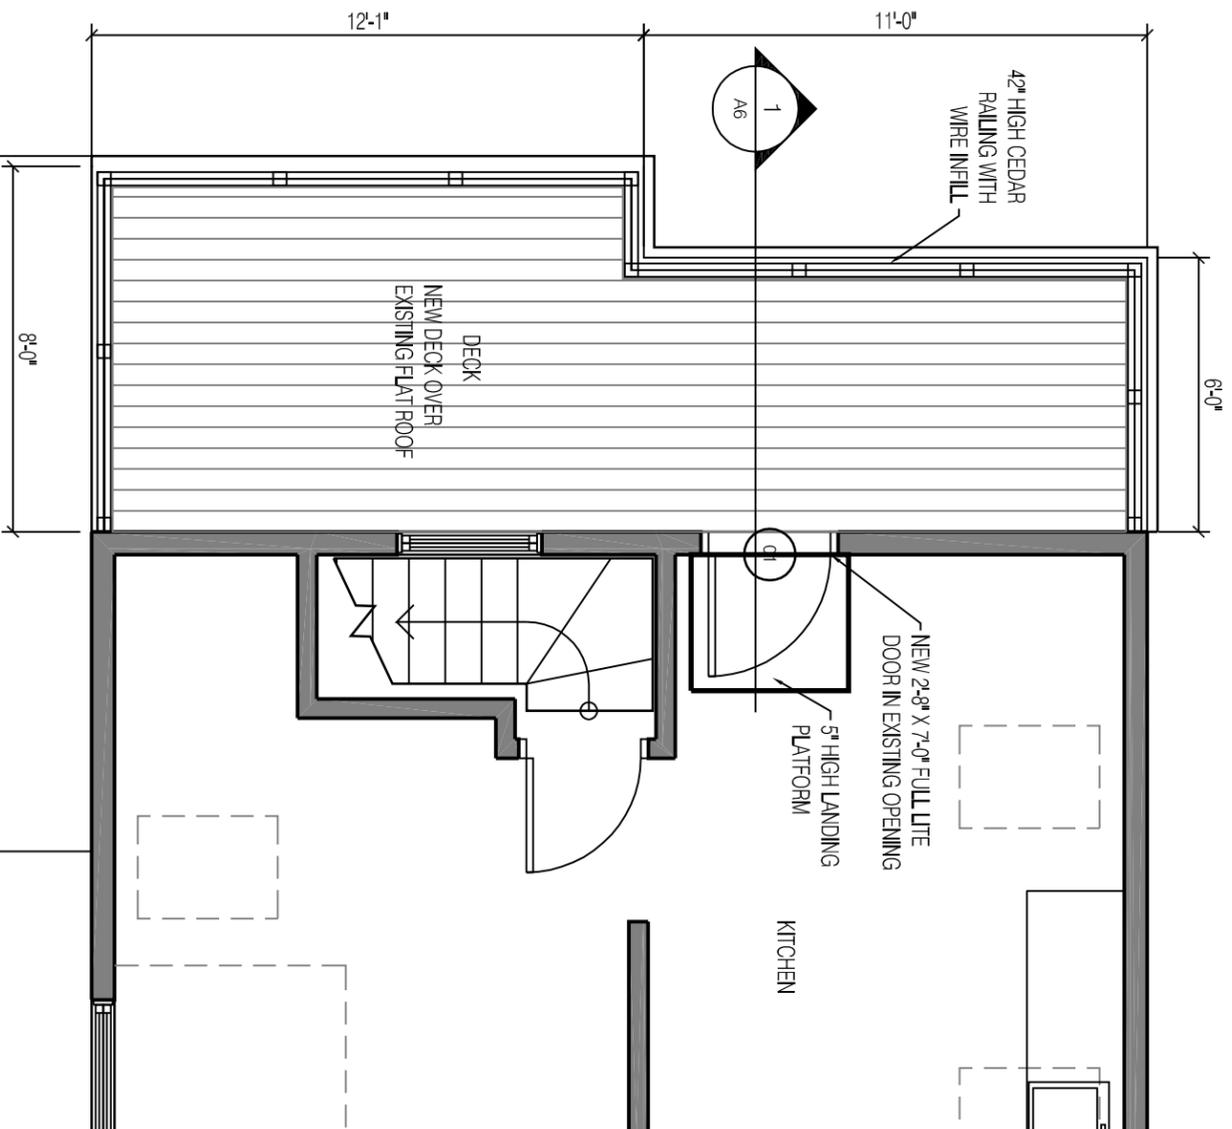



Approved for Historic Preservation
 Certificate of Appropriateness
06/14/16
 Date: _____

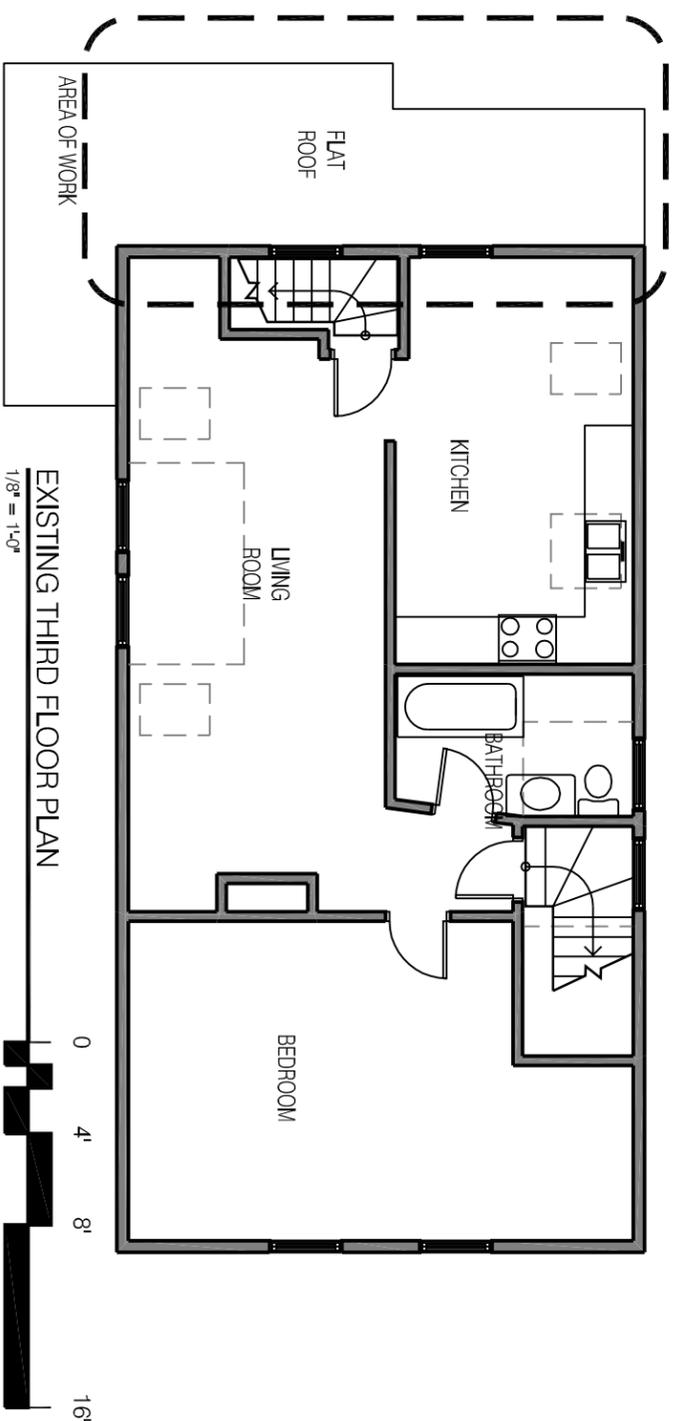

PROPOSED THIRD FLOOR PLAN

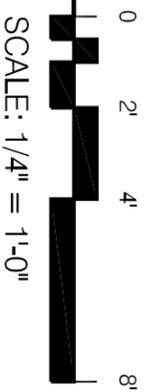

EXISTING THIRD FLOOR PLAN

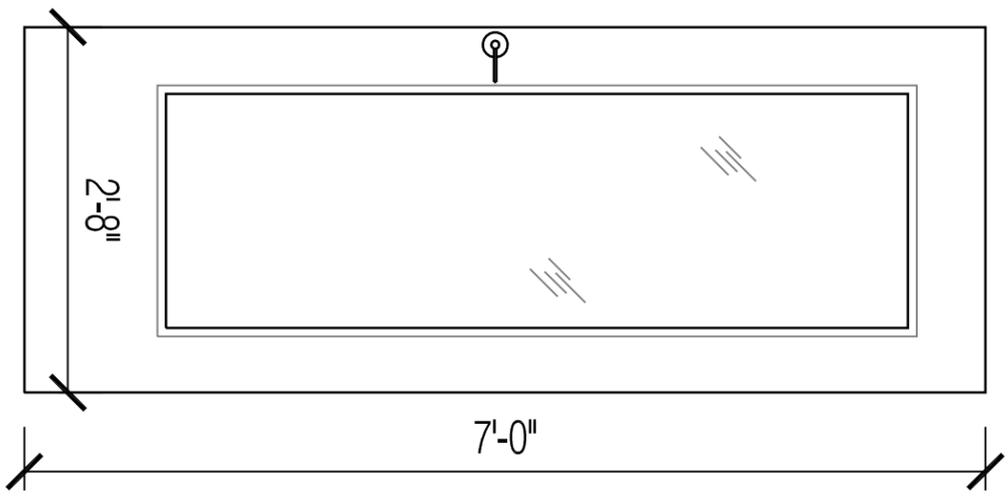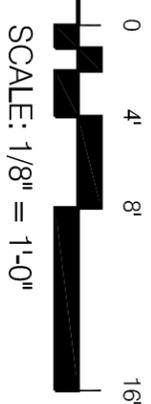

THIRD FLOOR PLANS

KNOX

DATE: 4.7.2016
DRAWN BY: BB

A2