



1 FIRST FLOOR DEMO PLAN  
SCALE: 1/4" = 1'-0"

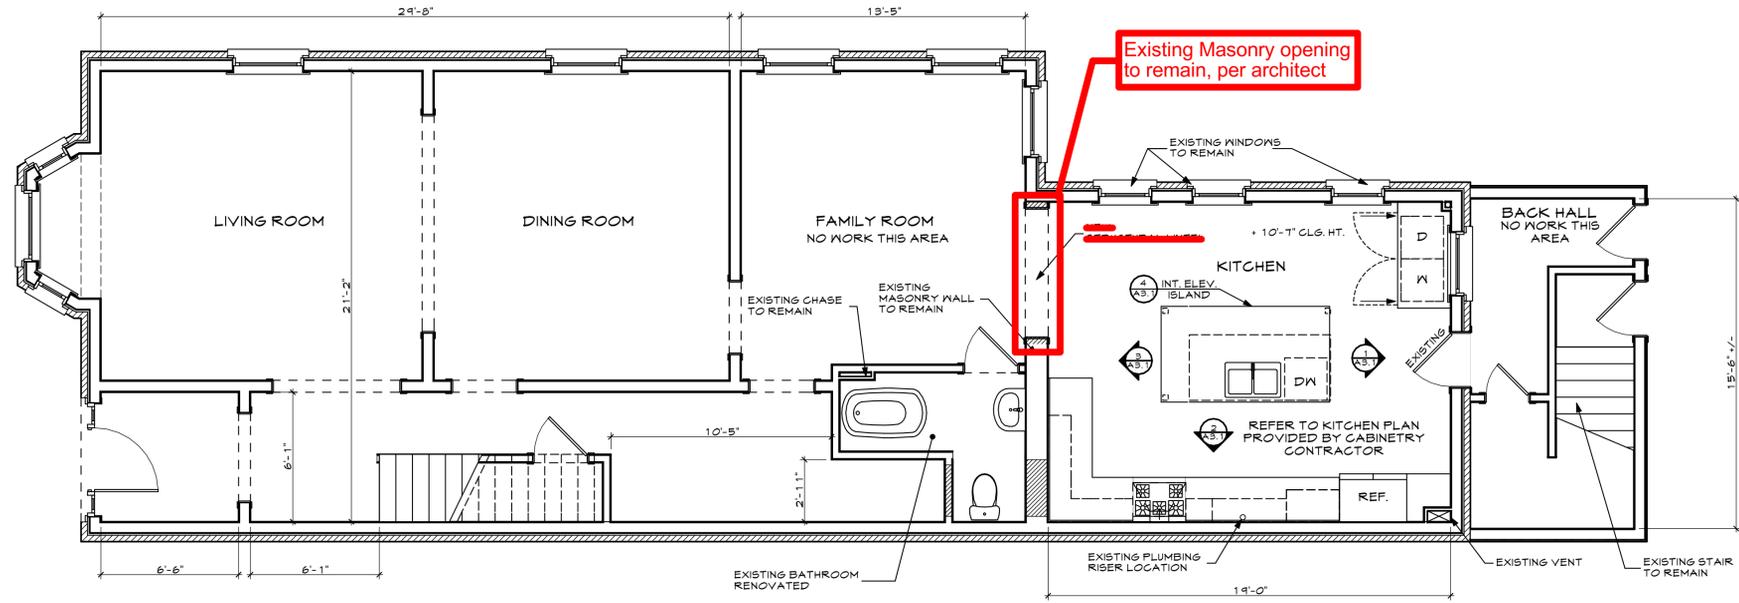

2 FIRST FLOOR PLAN  
SCALE: 1/4" = 1'-0"

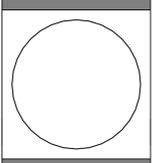

DATE	DESCRIPTION
1/17/17	

DATE: 1/17/17  
CHECKED BY: JAD  
DRAWN BY: CLBC  
JOB: JAS 2017  
SHEET TITLE: