



Inspections Division

Date: 01/23/14


### Granite Street Residence

ALTERNATIVE

Portland, Maine

Client:  
David Lonsdale & Fran Ireland  
41 Granite Street  
Portland, Maine 04102

Architect:

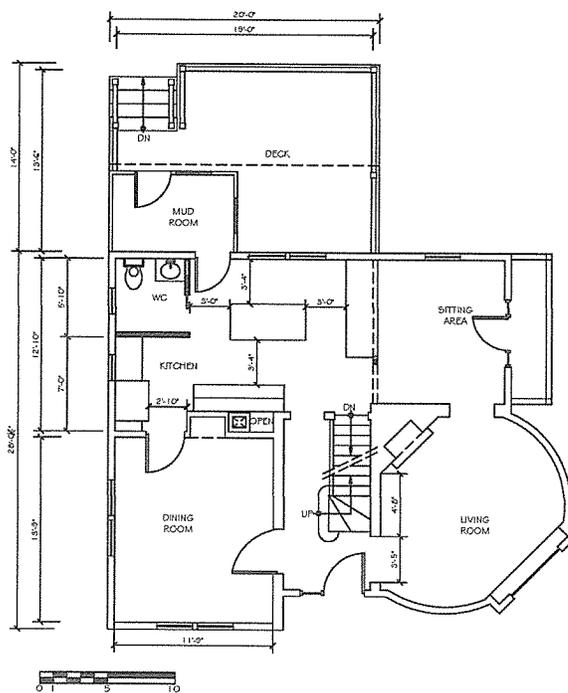

1 PROPOSED FIRST FLOOR PLAN, OPTION 1  
1/16"=1'-0"

Issue Date	Revisions
January 8, 2013	For Permit

Drawing Title  
PROPOSED FIRST FLOOR PLAN

Drawn	Date	Revised
	01/23/14	
	08/20/09	

Drawing No.  
A.1.1

Comments


### Granite Street Residence

ALTERNATIVE

Portland, Maine

Client:  
David Lonsdale & Fran Ireland  
41 Granite Street  
Portland, Maine 04102

Architect:

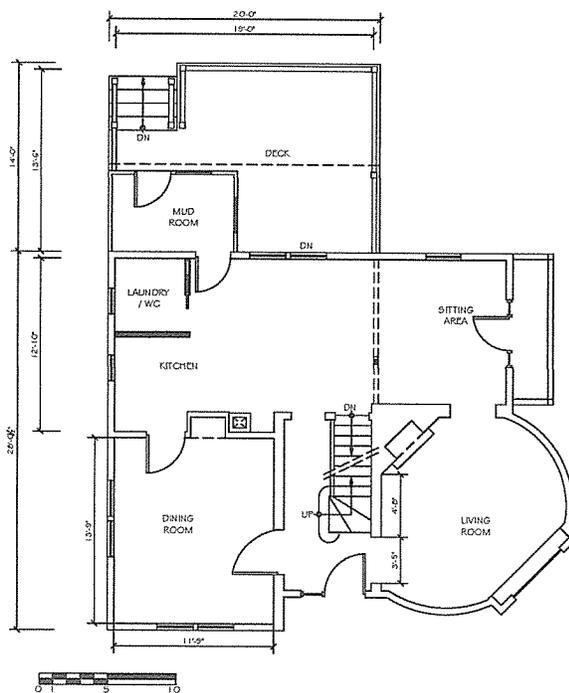

1 EXISTING FIRST FLOOR PLAN  
1/16"=1'-0"

Issue Date	Revisions
January 8, 2013	For Permit

Drawing Title  
EXISTING FIRST FLOOR PLAN

Drawn	Date	Revised
	01/23/14	
	08/20/09	

Drawing No.  
F-1.0