




Date: 10/31/16

ALBERT F. FITZGERALD INC.
PORTLAND, MAINE
12 WESTFIELD ST.



WHIPPLE
CALLENDER
ARCHITECTS

 


136 PLEASANT AVE.
PORTLAND, ME 04103
P 207.775.3496
F 207.775.3631
www.whipplecallender.com

DATE	DESCRIPTION


DATE: PERMIT 7.25.16
 CHECKED BY: JD
 DRAWN BY: JDI/CC
 JOB: FITZ-2016
 SHEET TITLE:

ELEVATIONS


A2.1

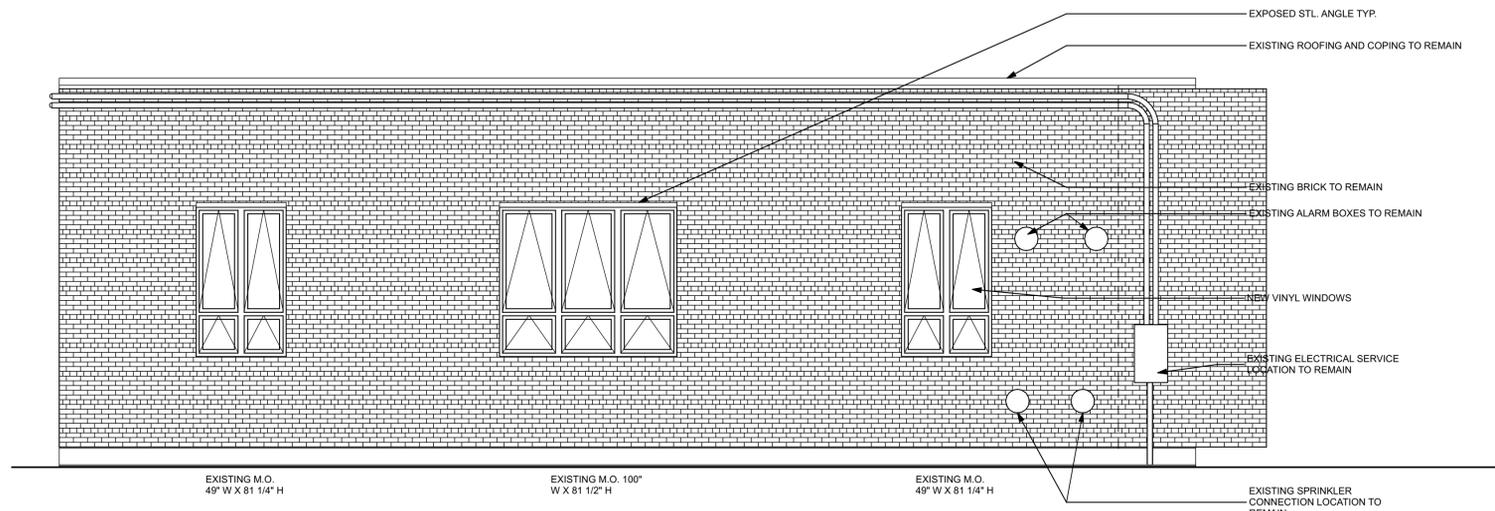

1 EAST ELEVATION
SCALE: 1/4" = 1'-0"

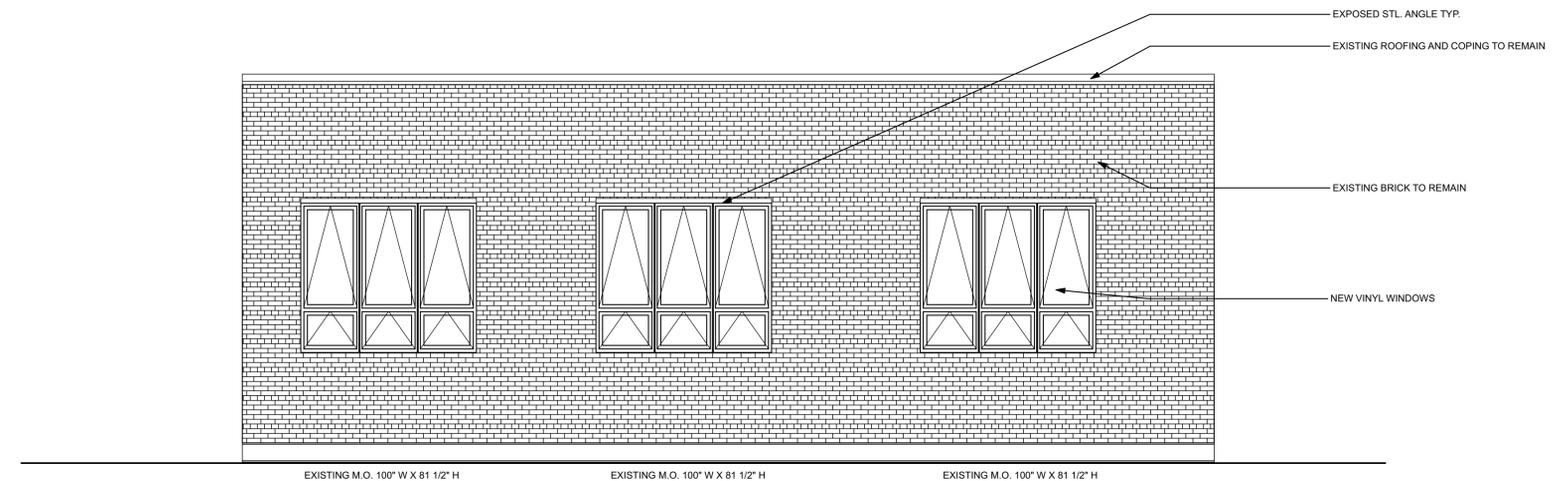

2 WEST ELEVATION
SCALE: 1/4" = 1'-0"

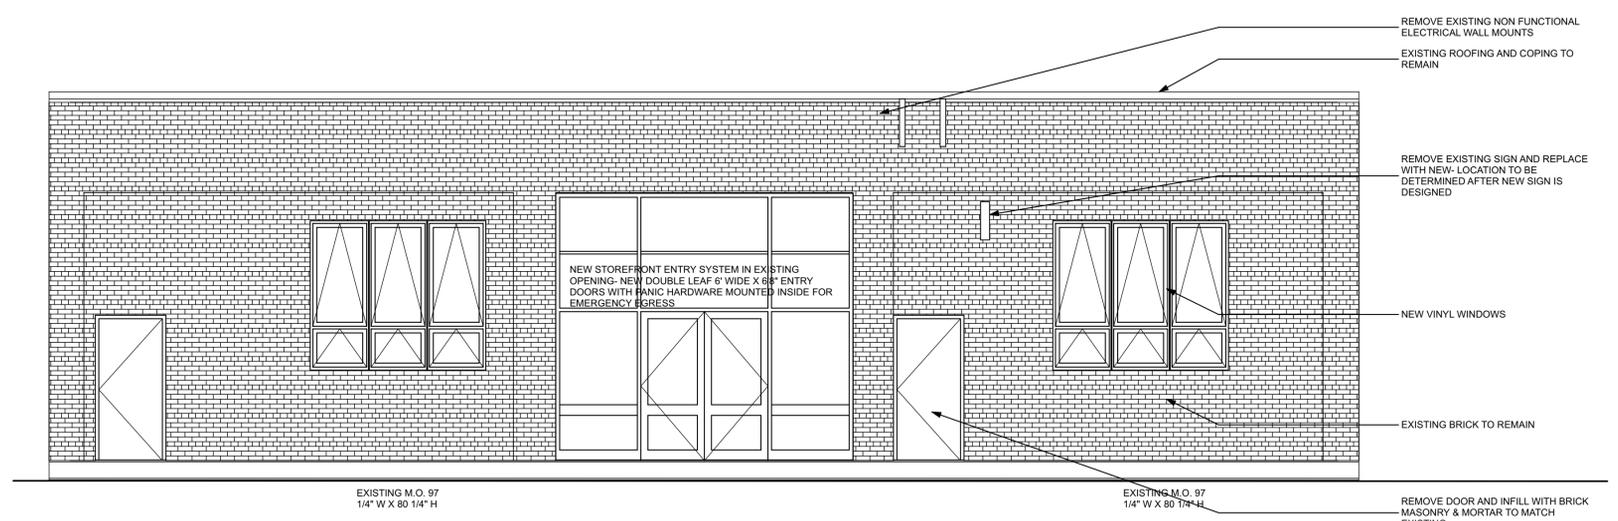

3 SOUTH ELEVATION
SCALE: 1/4" = 1'-0"

THIS DRAWING IS AN INSTRUMENT OF SERVICE AND SHALL REMAIN THE PROPERTY OF WHIPPLE CALLENDER ARCHITECTS. IT SHALL NOT BE USED FOR ANY OTHER PURPOSE THAT FOR WHICH IT IS SPECIFICALLY FURNISHED.