




1-copy

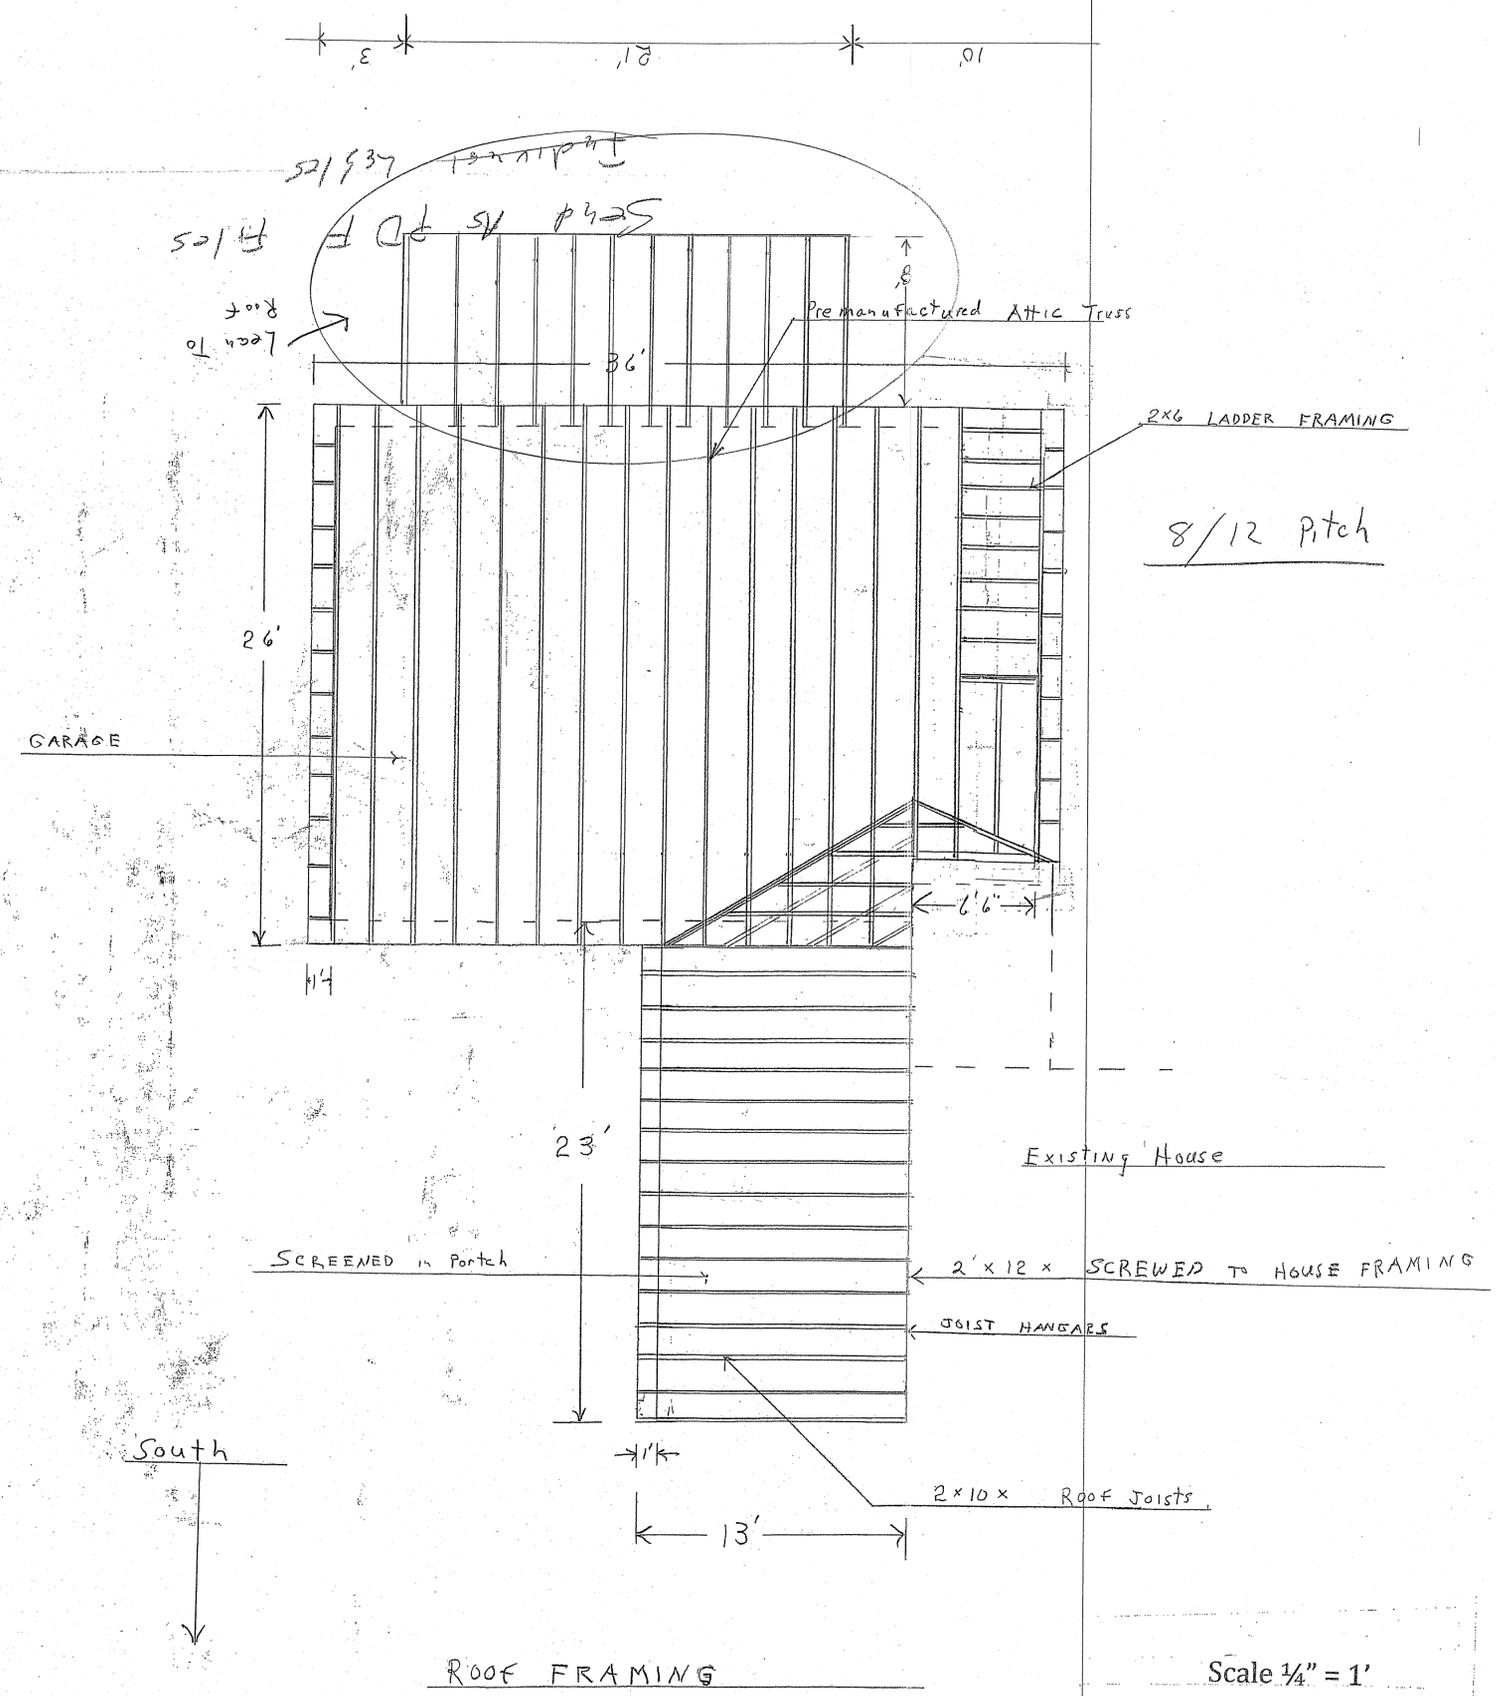

2x6 LADDER FRAMING  
8/12 pitch

Existing House

South

ROOF FRAMING

Scale 1/4" = 1'

S - 2 Roof Plans Framing

Chris Mooney  
27 Great Diamond Island  
Portland, Me  
Mwm207@gmail.com  
Ph# (207)284-8817