


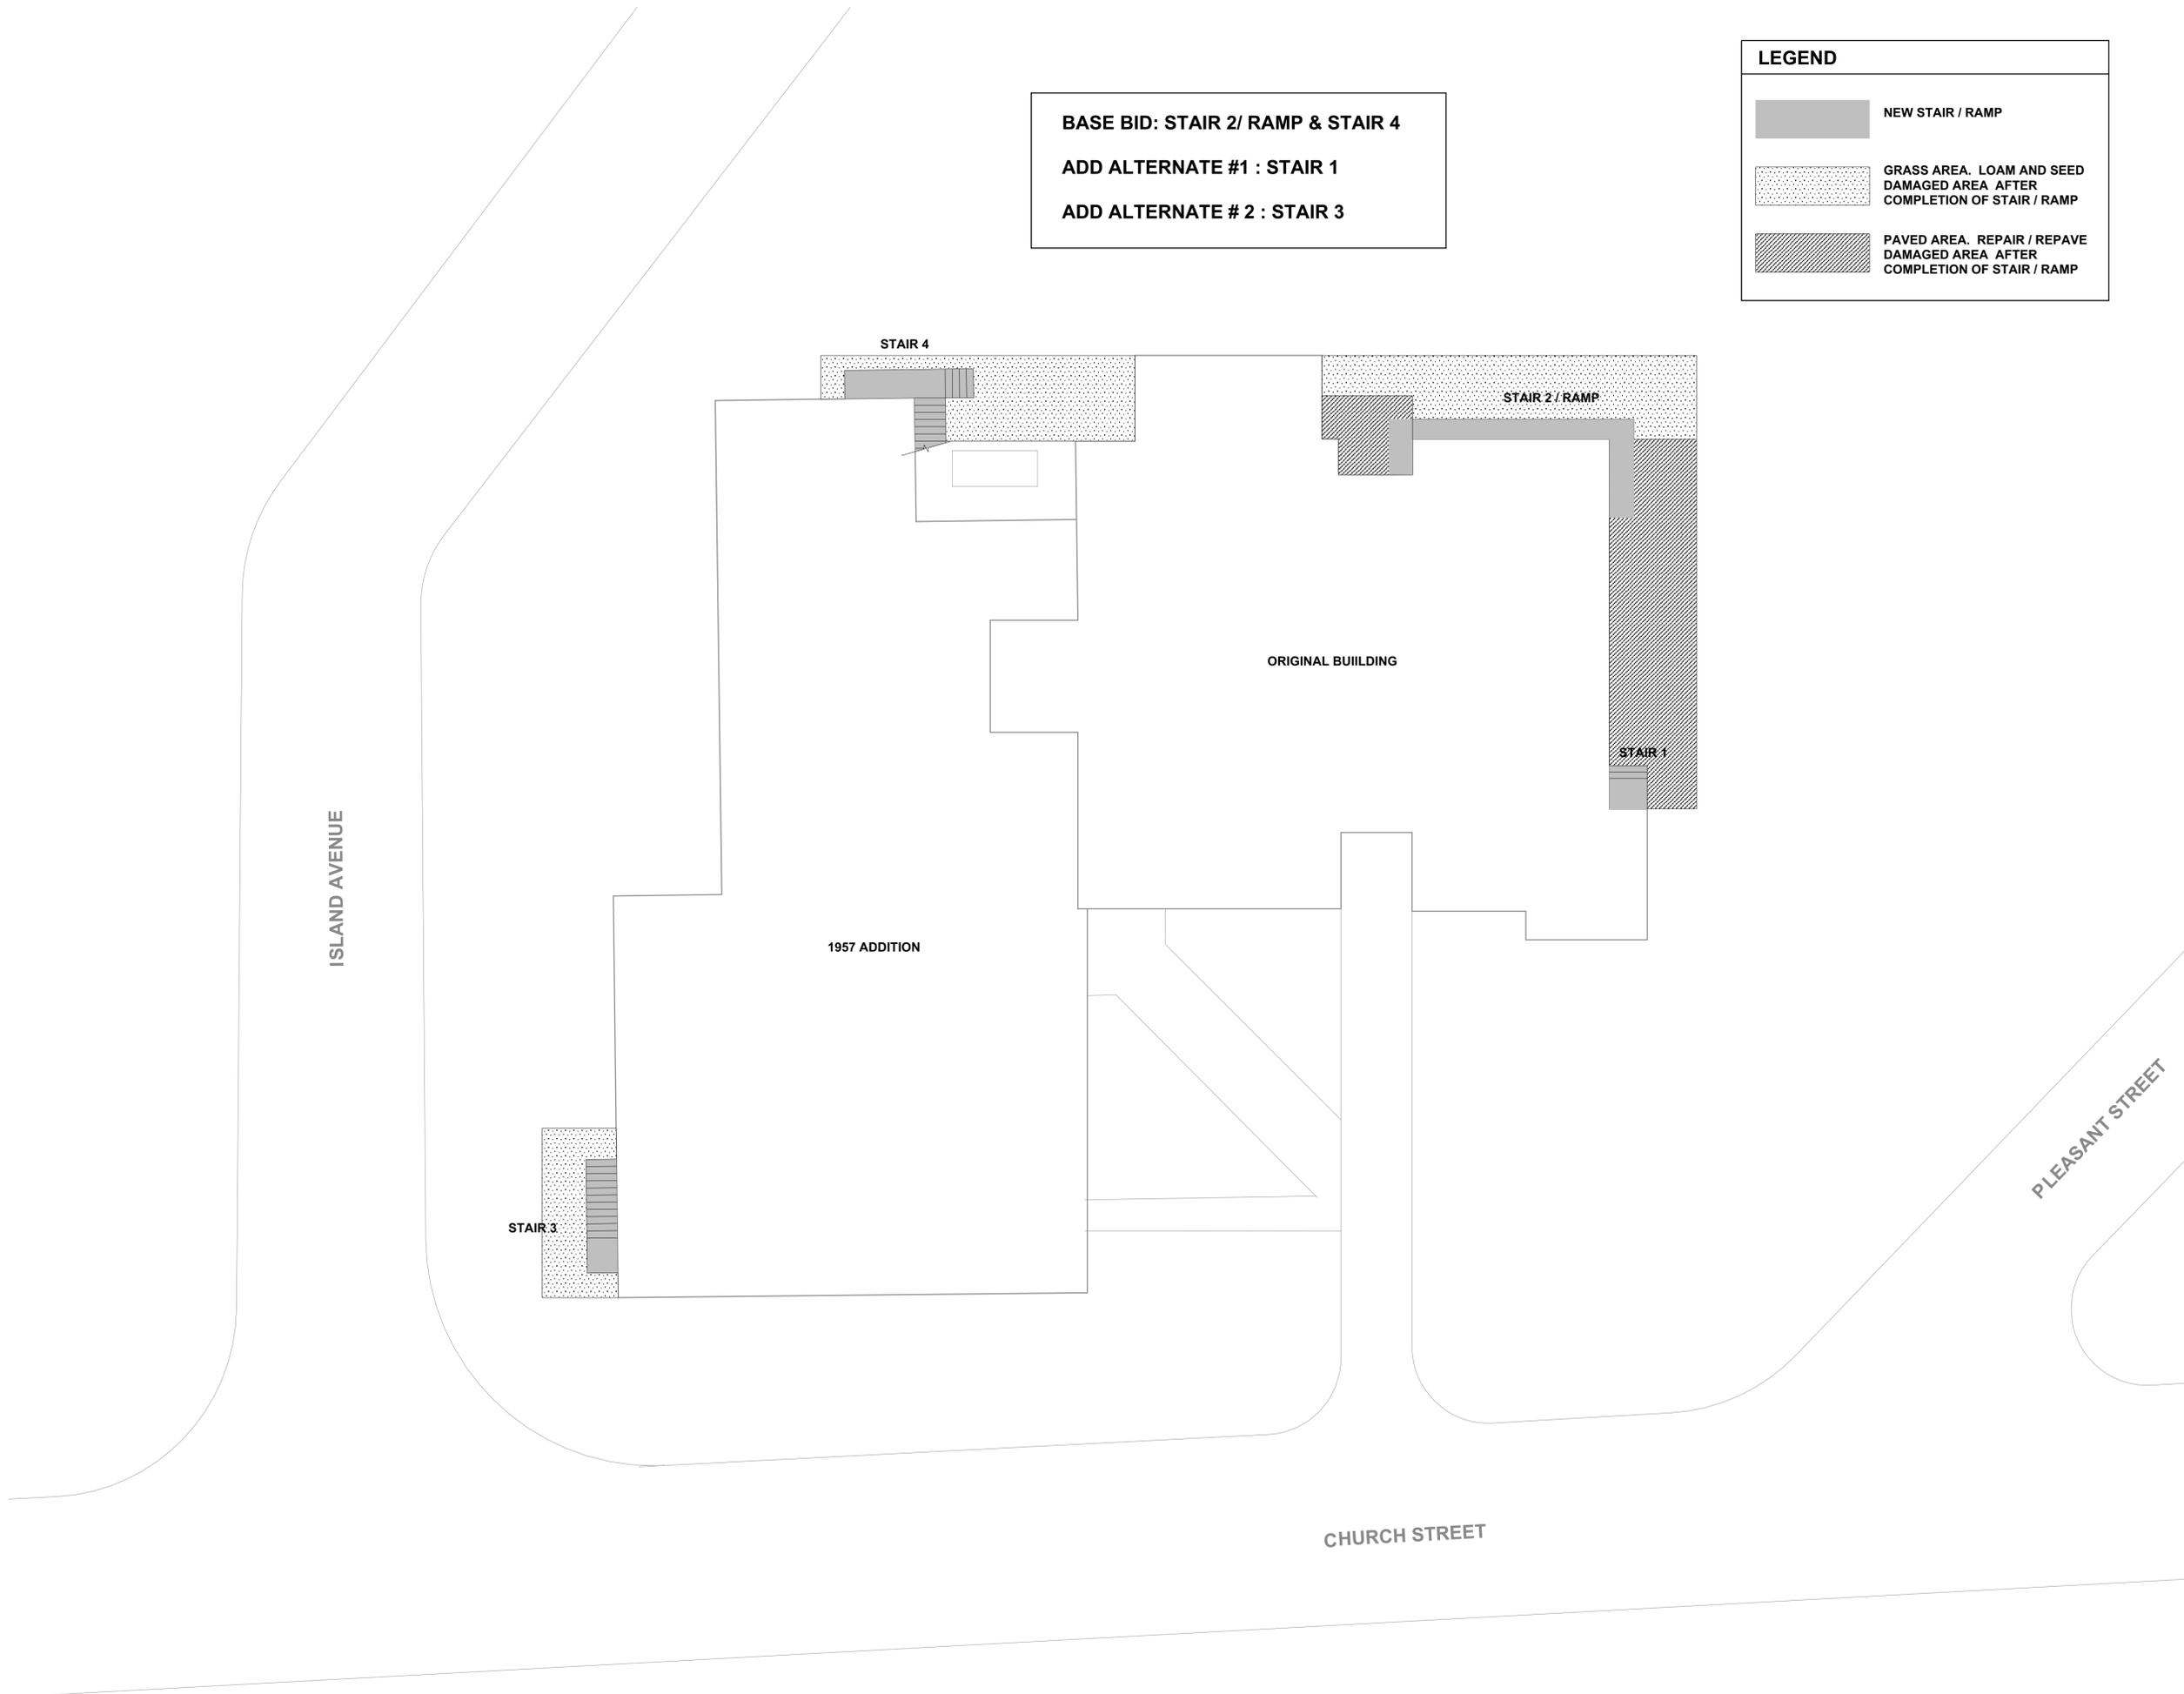

BASE BID: STAIR 2/ RAMP & STAIR 4
ADD ALTERNATE #1 : STAIR 1
ADD ALTERNATE # 2 : STAIR 3

LEGEND	
	NEW STAIR / RAMP
	GRASS AREA. LOAM AND SEED DAMAGED AREA AFTER COMPLETION OF STAIR / RAMP
	PAVED AREA. REPAIR / REPAVE DAMAGED AREA AFTER COMPLETION OF STAIR / RAMP



CITY OF
PORTLAND
PEAKS ISLAND
ELEMENTARY
SCHOOL

Exterior Stairs
Replacement
4 Church Avenue
Peaks Island, Maine

BID DRAWINGS
March 22, 2017

GENERAL SITE PLAN

Scale: N.T.S.