




SOUTHWEST ELEVATION

NORTHEAST ELEVATION


EXIST. FIN. SECOND FLOOR
ELEV. = 44'-4 1/2"

EXIST. FIN. FIRST FLOOR
ELEV. = 35'-9 1/2" (DATUM)

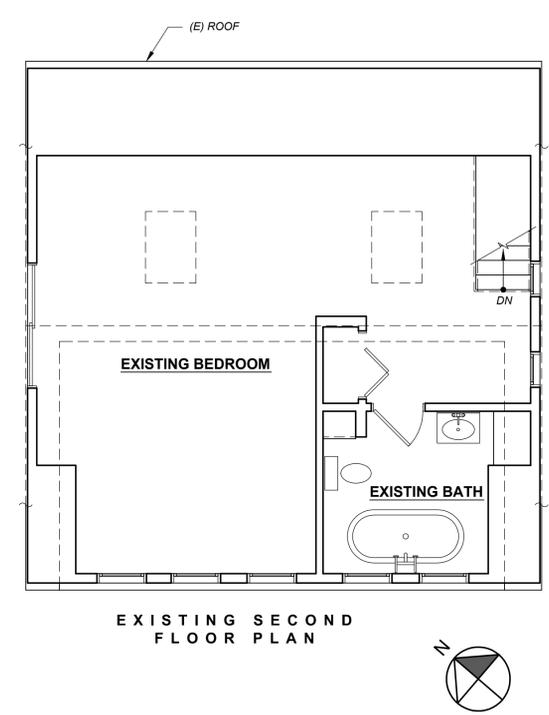

EXISTING SECOND FLOOR PLAN

WINKELMAN ARCHITECTURE
41 UNION WHARF, SUITE 4, PORTLAND, ME 04101
PH: 207.597.1798
SCALE: 1/4" = 1'-0"
DATE: MARCH 18, 2015

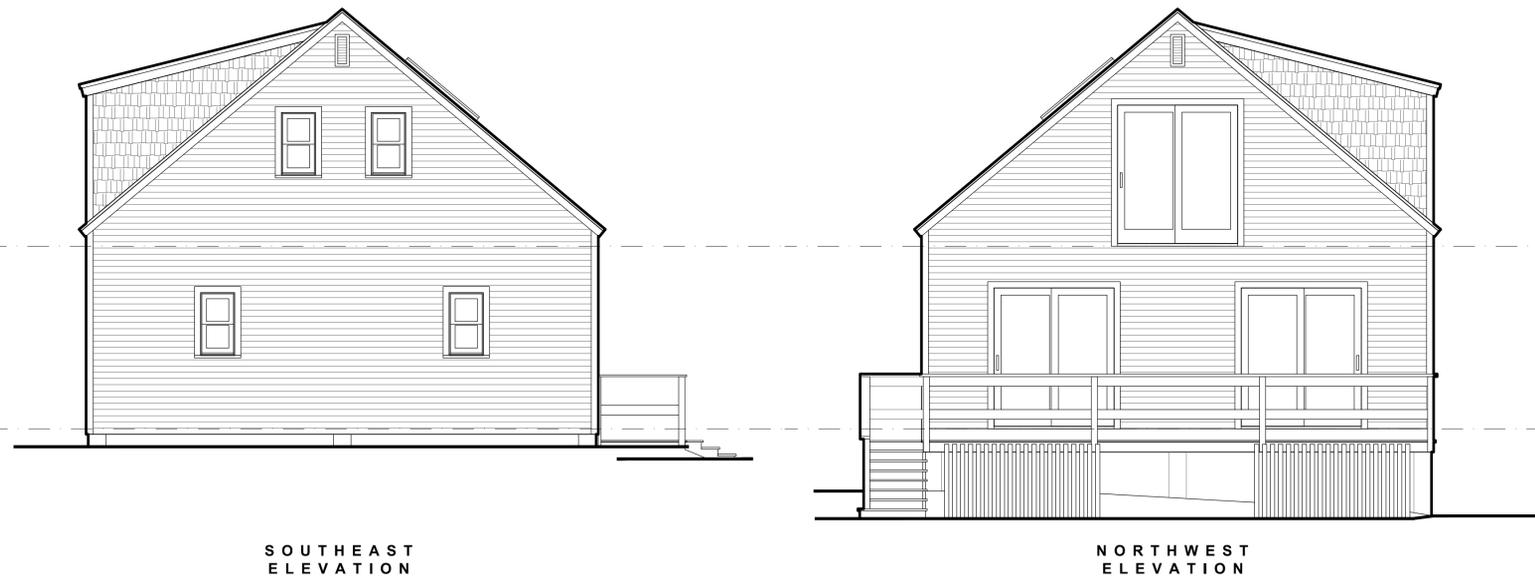


SOUTHEAST ELEVATION

NORTHWEST ELEVATION

EXIST. FIN. SECOND FLOOR
ELEV. = 44'-4 1/2"

EXIST. FIN. FIRST FLOOR
ELEV. = 35'-9 1/2" (DATUM)

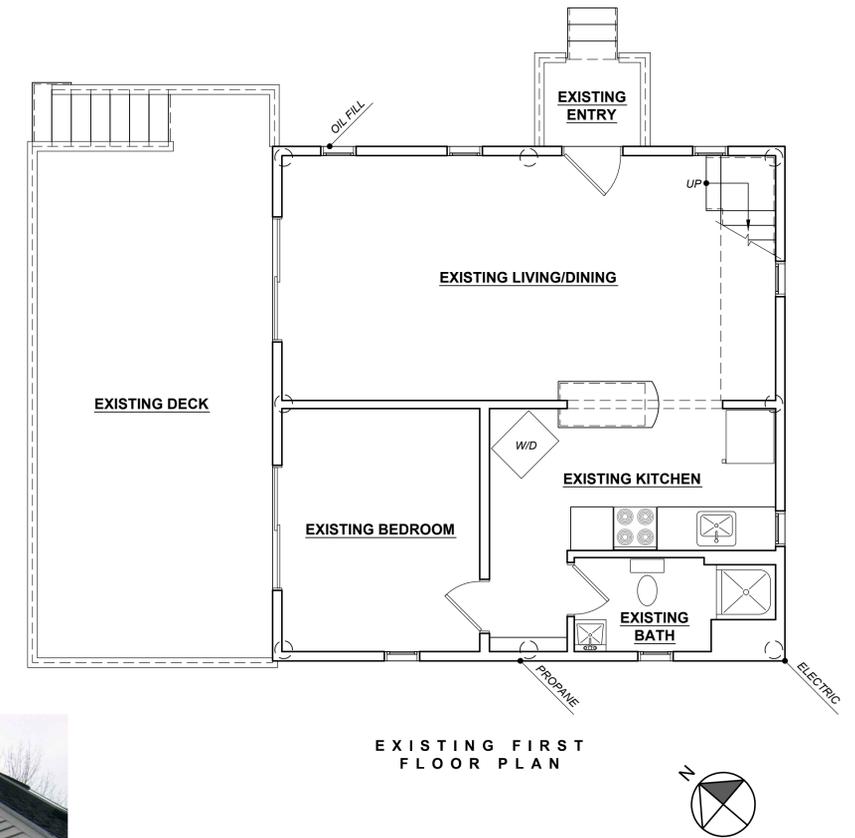

EXISTING FIRST FLOOR PLAN



EXISTING EXTERIORS