



**3 ATTIC**  
SCALE: 1/4" = 1'-0"

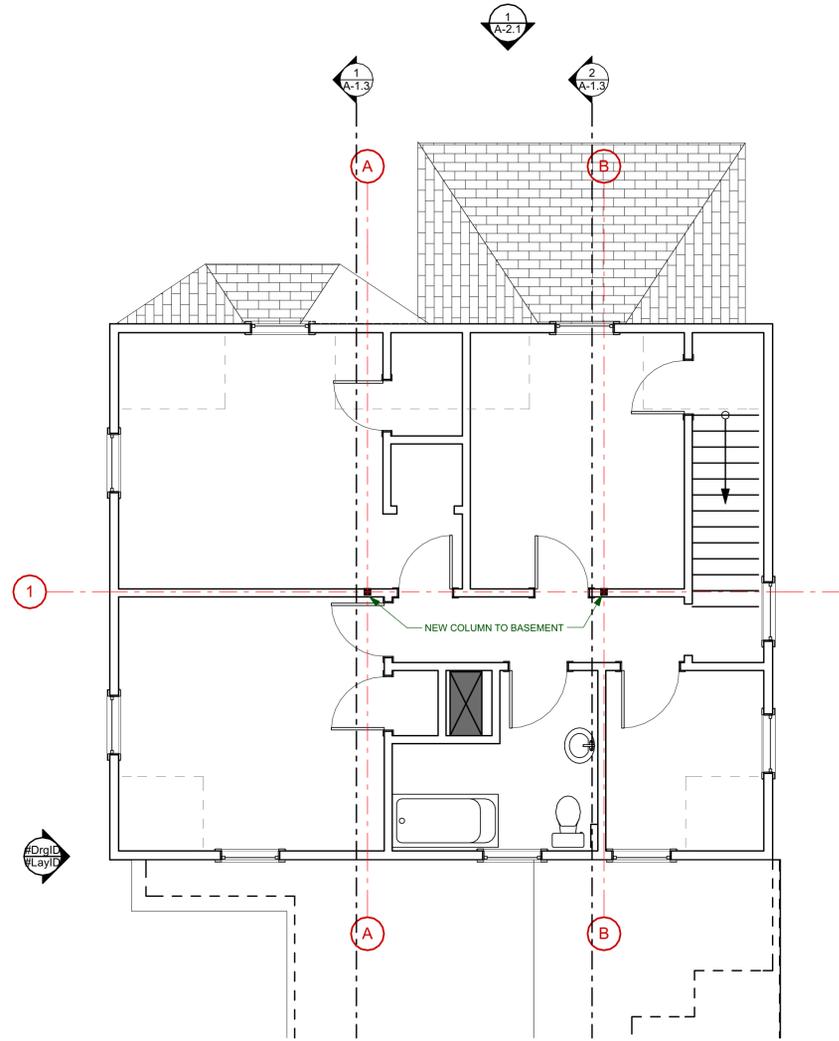

**2 2nd FLOOR**  
SCALE: 1/4" = 1'-0"

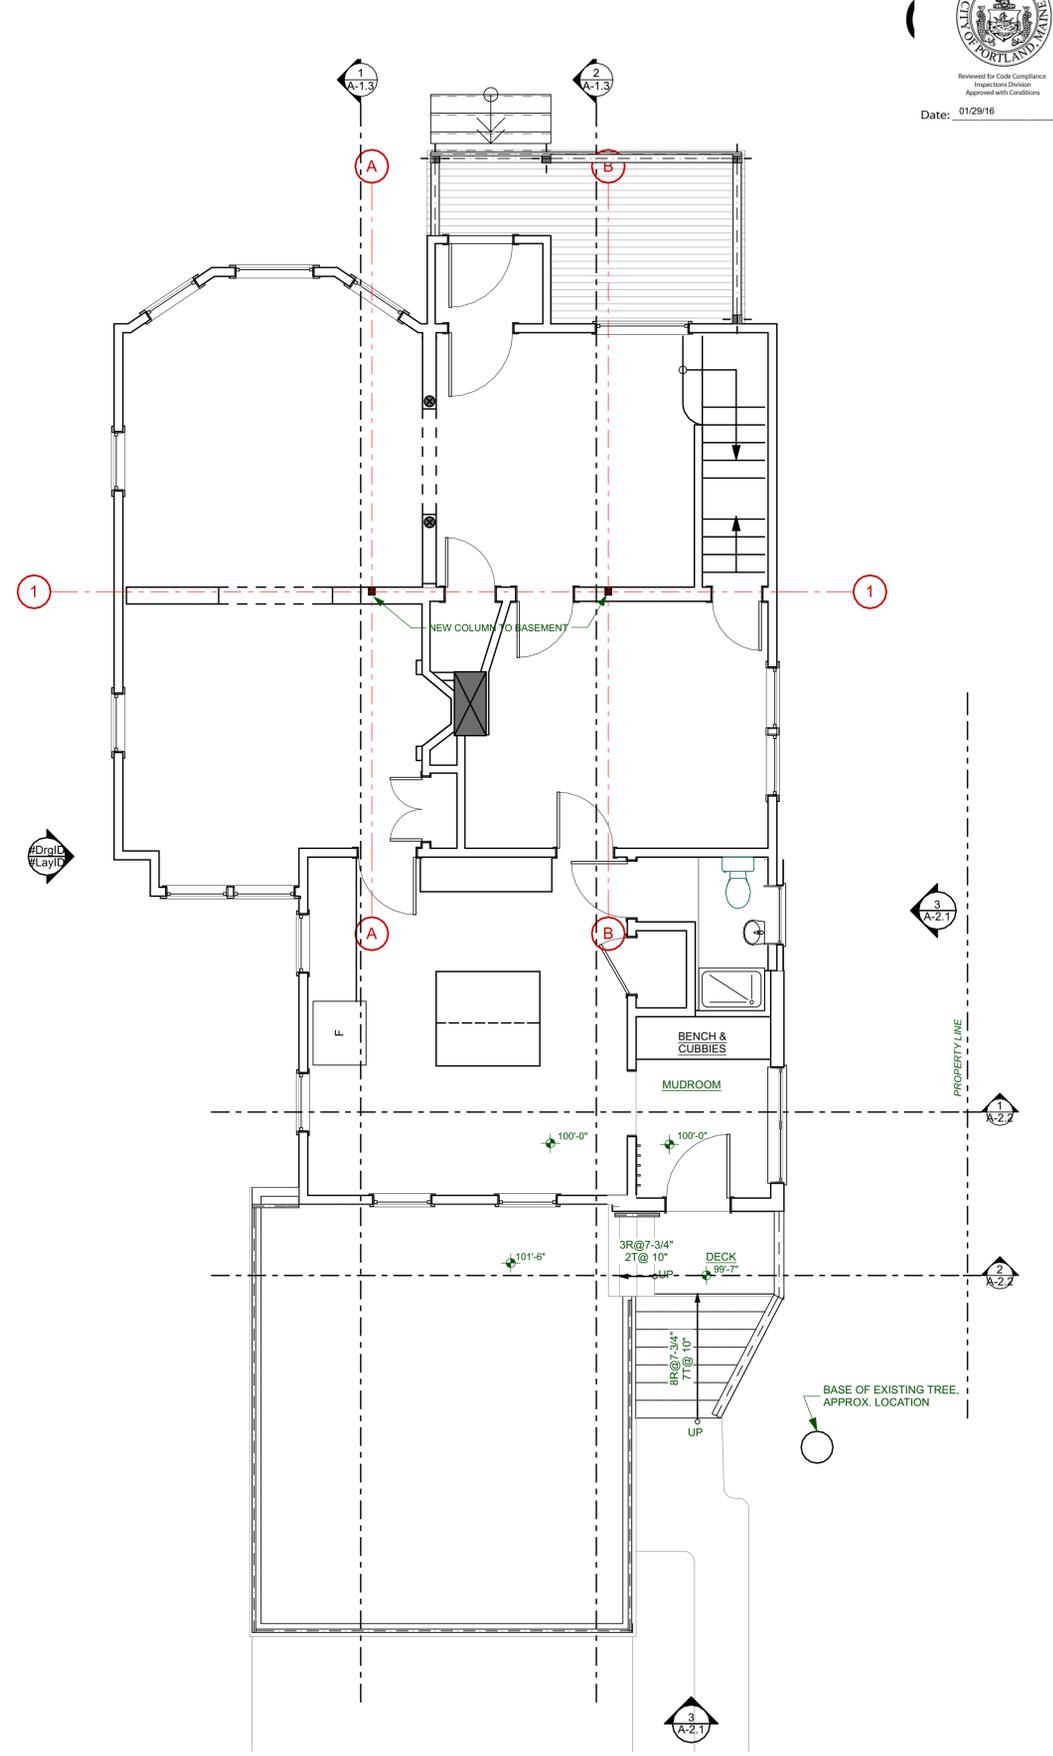

**1 1st FLOOR**  
SCALE: 1/4" = 1'-0"

**Oster-Scruggs Mudroom Window Schedule - Marvin Integrity**

ID	View from Opening Side	Width	Height	Type	Qty	Model #	Egress	Notes	U-Value	SHGC
1		4'-9"	4'-7 5/8"	Casement	1		YES		.19	.27
2		5'-1"	4'-7 5/8"	Fixed	1				.17	.31
3		2'-4 1/2"	2'-11 5/8"	Awning	1				.20	.27
4		4'-9"	2'-11 5/8"	Fixed	1				.17	.31
					4					

**4 Window Schedule**  
SCALE: 1:0.67

**Oster Scruggs - Dormer Addition**

ID	Width	Height	Thickness	Quantity	Model #	Notes
1	2'-6"	6'-0"	0'-1 3/8"	1		
1	2'-6"	6'-0"	0'-1 3/8"	1		
2	3'-0"	6'-8"	0'-1 3/8"	1		
3	1'-6"	6'-8"	0'-1 3/8"	1		
4	4'-0"	6'-0"	0'-1 3/8"	1		
5	2'-6"	2'-6"	0'-1 3/8"	1		
5	2'-6"	2'-6"	0'-1 3/8"	1		
				7		

**5 Door Schedule**  
SCALE: 1:0.67

**NOT FOR CONSTRUCTION**

**FOR PERMIT**