





53 LELAND STREET


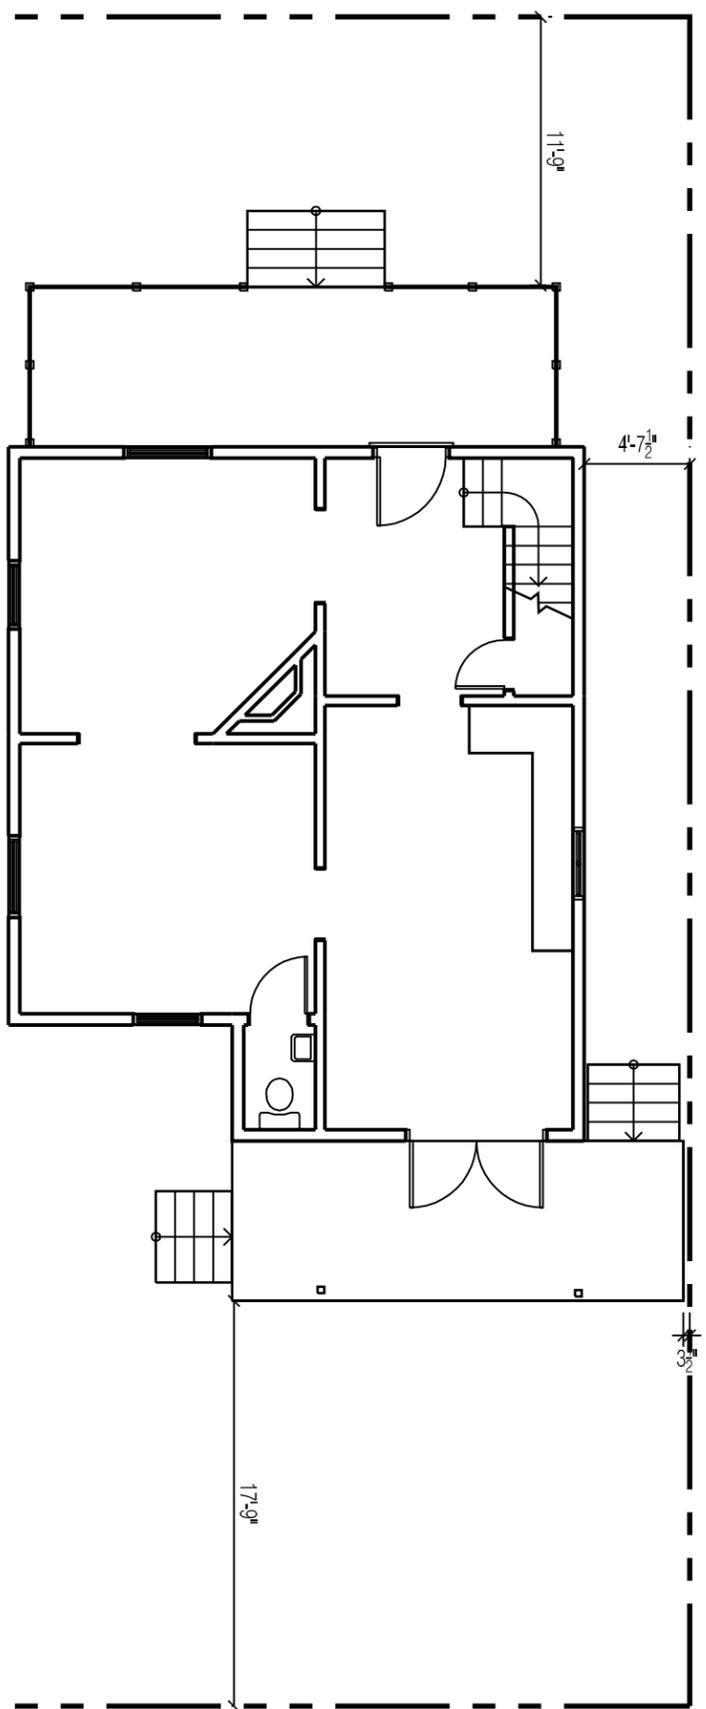


CBL 133 H 2
ZONE R5
LOT SIZE 4828 SQ.FT.
EXISTING HOUSE AREA 1015 SQ.FT.
(INCLUDING PORCHES)
EXISTING GARAGE 390 SQ.FT.
DRIVEWAY 648 SQ.FT.
TOTAL LOT COVERAGE 2053 SQ.FT. (42%)

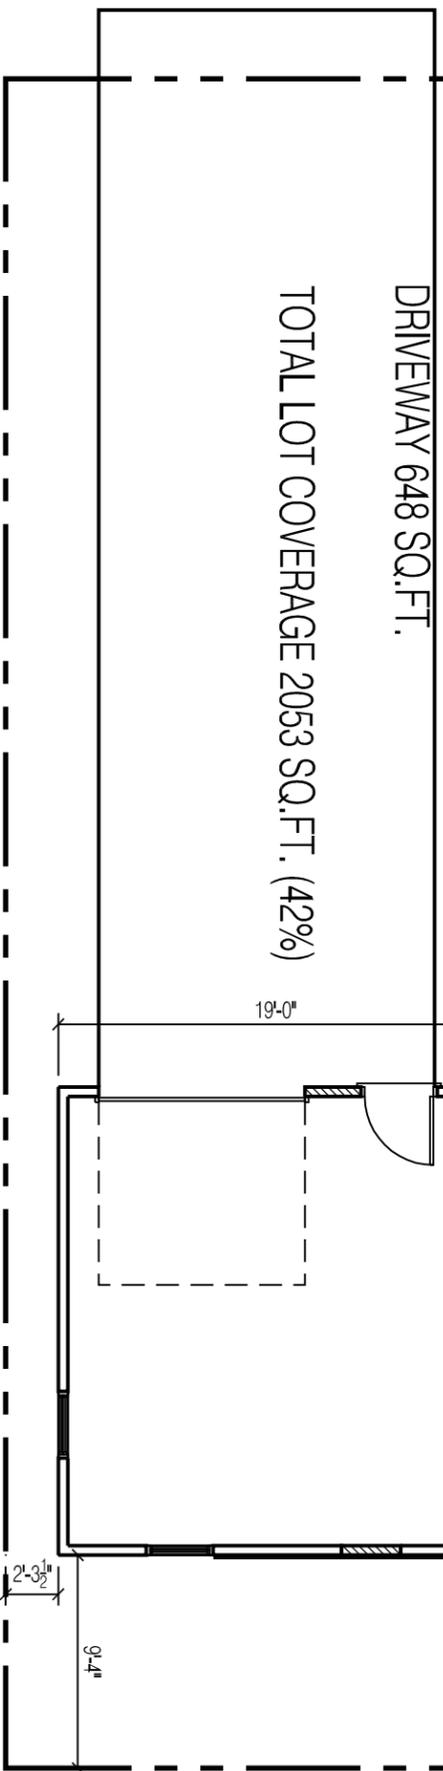

SITE PLAN
1/8" = 1'-0"

SCALE: 1/8" = 1'-0"

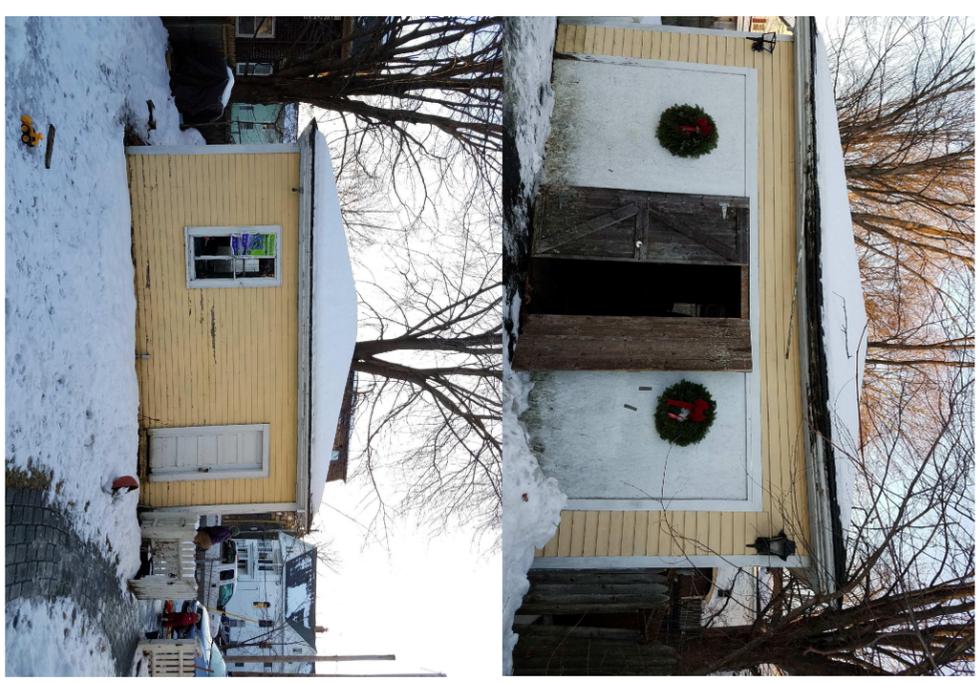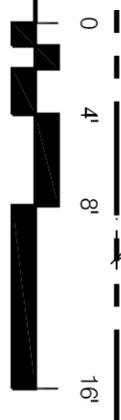

| |
|-----------------|
| |
| DATE: 7.31.2017 |
| DRAWN BY: BB |

C0