


EXISTING AND PROPOSED FLOOR PLANS

Scale 1/2" = 1'-0" 1/27/15


For M/M Marston 79 Parsons Rd. Portland, Me.

Drawn by Steve Reddy, Blue Sky Mobility Solutions

Grohe GRFLX-T303

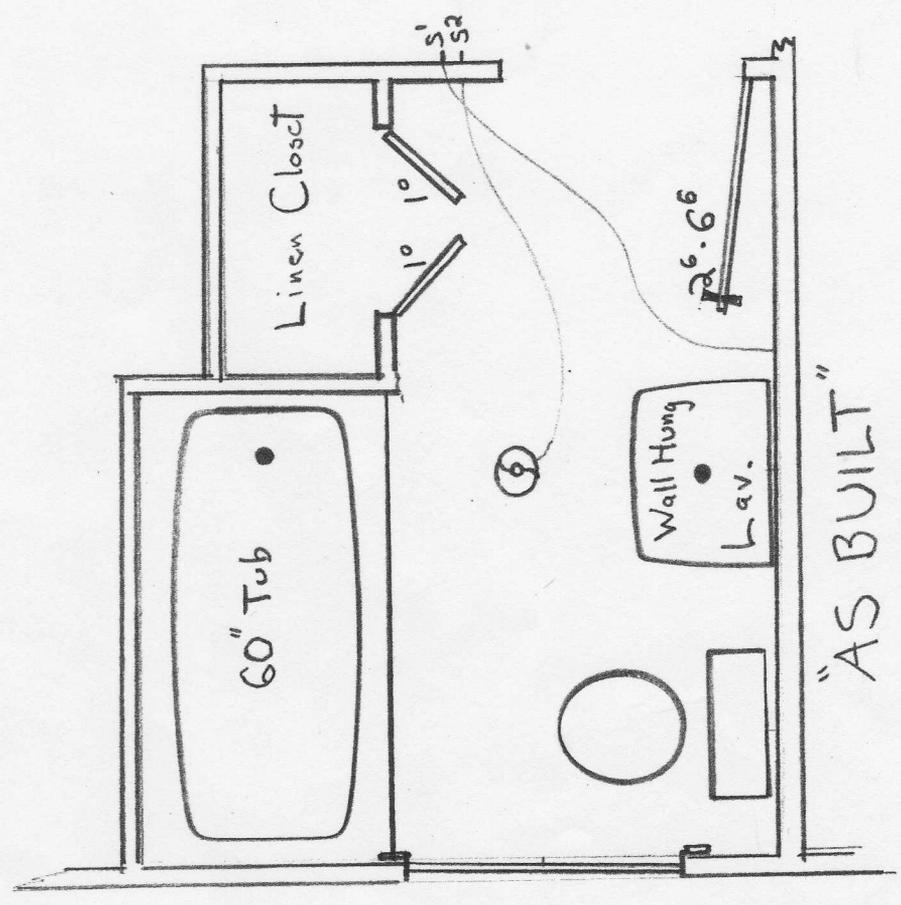

"AS BUILT"
EXISTING

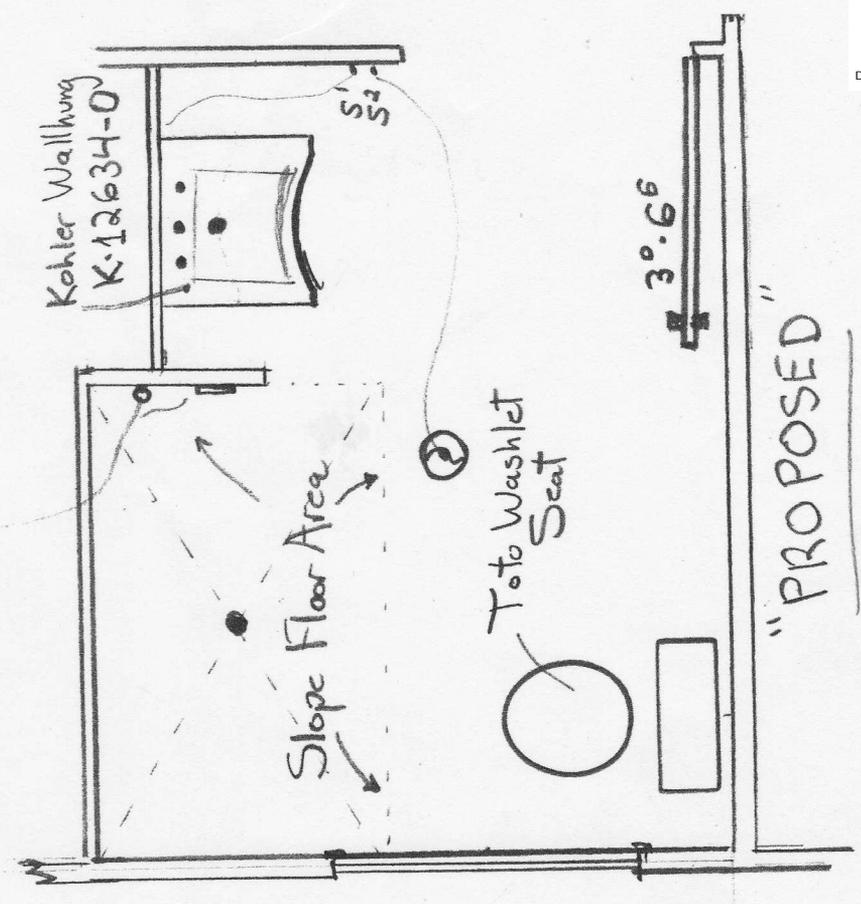

"PROPOSED"

