

TIPO - PATIO RENOVATION
182 OCEAN AVENUE
PORTLAND, MAINE



RYAN SENATORE ARCHITECTURE
565 CONGRESS STREET
PORTLAND, MAINE 04101
207-650-9414
senatorearchitecture.com

CONSULTANTS:
STRUCTURAL:
Structural Integrity
17 Oak Street
Portland, ME 04101
207-774-4514

REVISIONS:

DATE: APRIL 27, 2017

PROJECT No.: 1634-A


DRAWN BY: JPF

CHECKED BY: RJS


SCALE: AS NOTED

SHEET TITLE:
EXTERIOR ELEVATIONS

A2-0

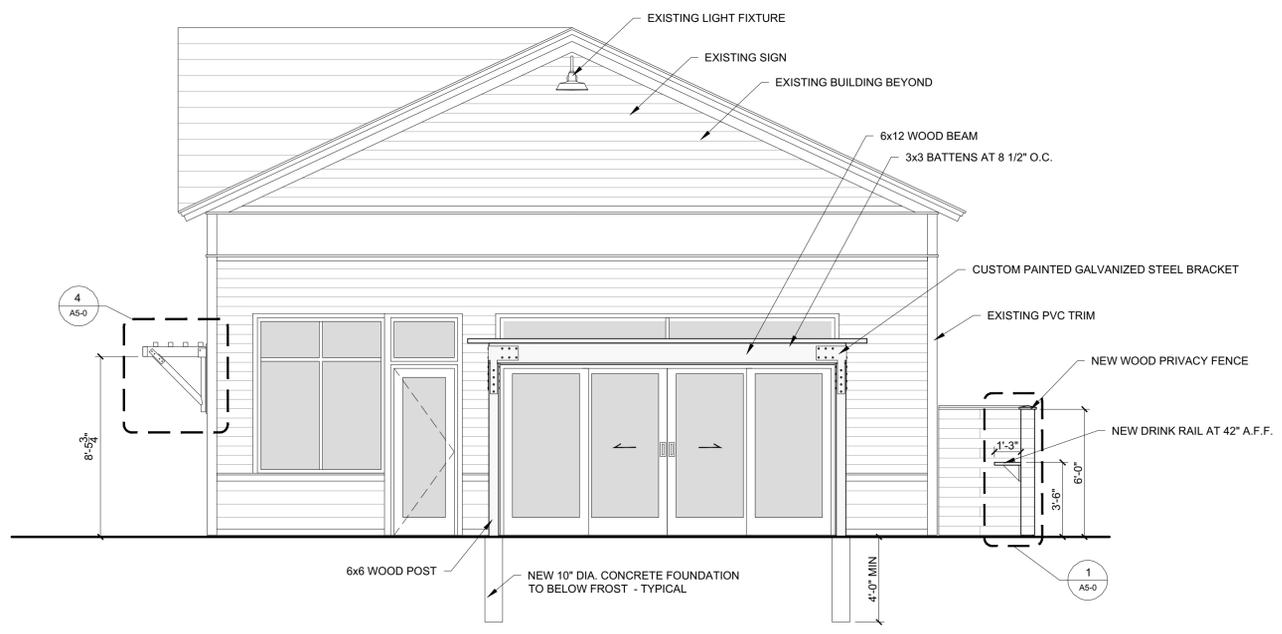

1 EAST ELEVATION
1/4" = 1'-0"

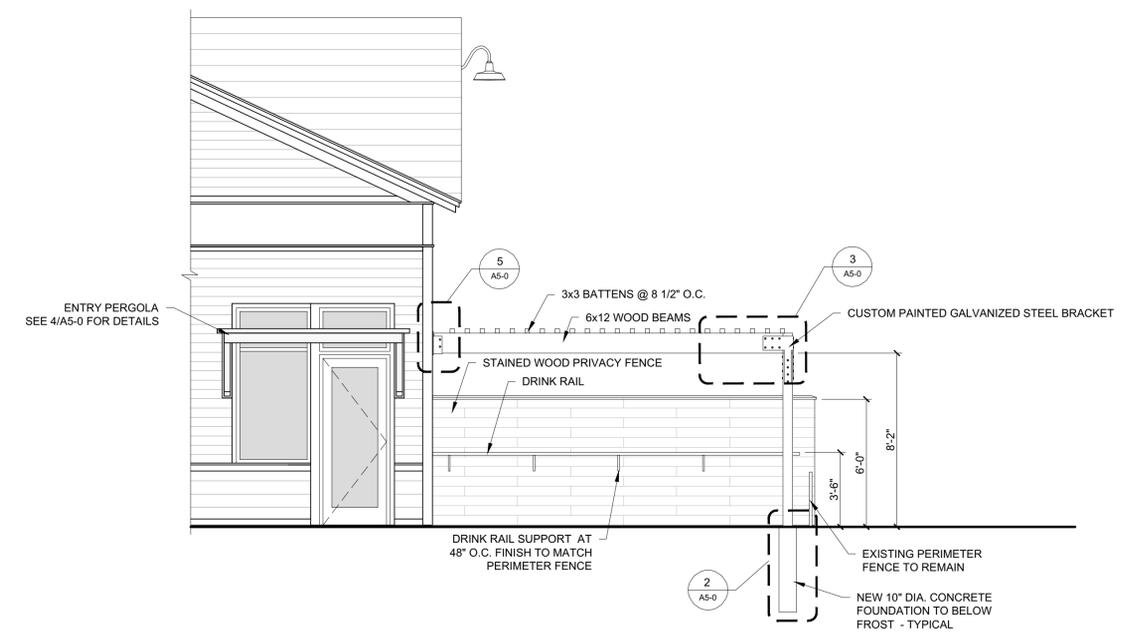

2 SOUTH ELEVATION
1/4" = 1'-0"