


180217_01_Plan_Messers_Renovation_Architects.dwg 12/22/17 11:58:10 AM

- EXISTING CONDITIONS
- TO BE DEMOLISHED
- NEW CONSTRUCTION

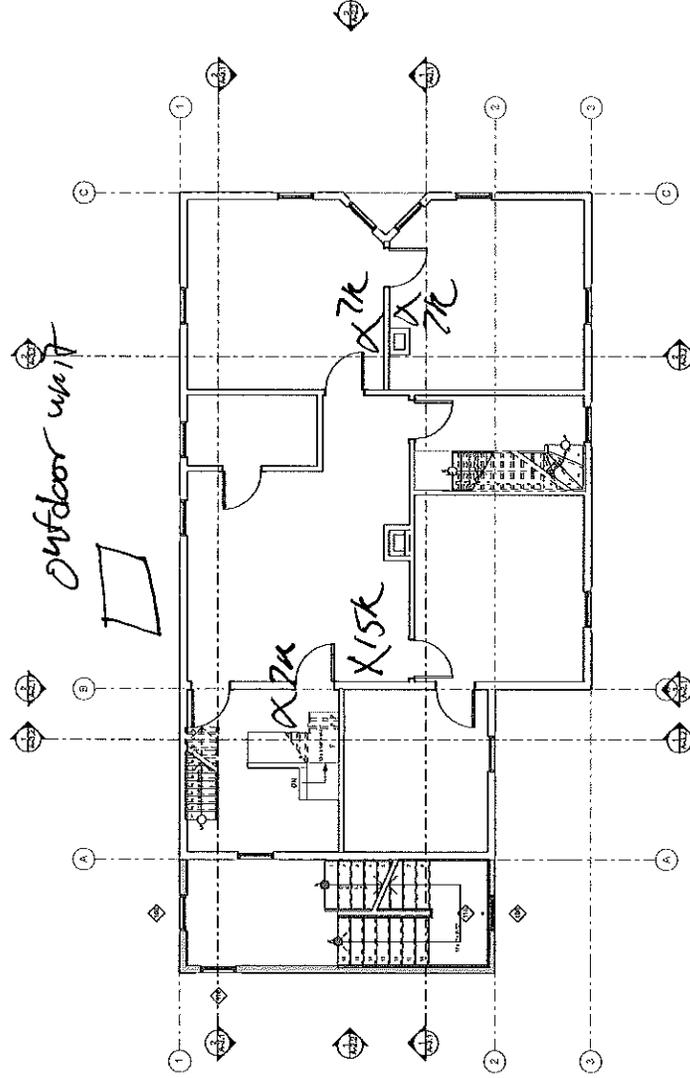

1 UPPER LEVEL
SCALE: 1/4" = 1'-0"

**KAPLAN
THOMPSON
ARCHITECTS**

1000 BROADWAY
PORTLAND, ME 04101
TEL: 603.761.1111
WWW.KAPLAN-THOMPSON.COM

PROJECT
**MESSER
RENOVATION**
1058 FOREST AVE
PORTLAND, ME 04101

NOT FOR CONSTRUCTION
PROJECT NO.: 1058
DATE: 12/28/16
REVISED 1:
REVISED 2:
DRAWN BY: JLB
PHASE: EXISTING
CONDITIONS

UPPER LEVEL
FLOOR PLAN
A-13



Inspections Division
Date: 11/22/17