



Inspections Division

Date: 06/25/15

PRADO-LENGUA RESIDE
50 FERNALD STREET, PORTLAND, ME


BURN
architecture for life
Portland, ME 04101 (207) 774-8492

CONSULTANTS:


REVISIONS:

ISSUED: 06/05/15
PROJECT No: 1504
DRAWN BY: RIP
CHECKED BY: CMB
SHEET TITLE:
FLOOR PLANS

A102

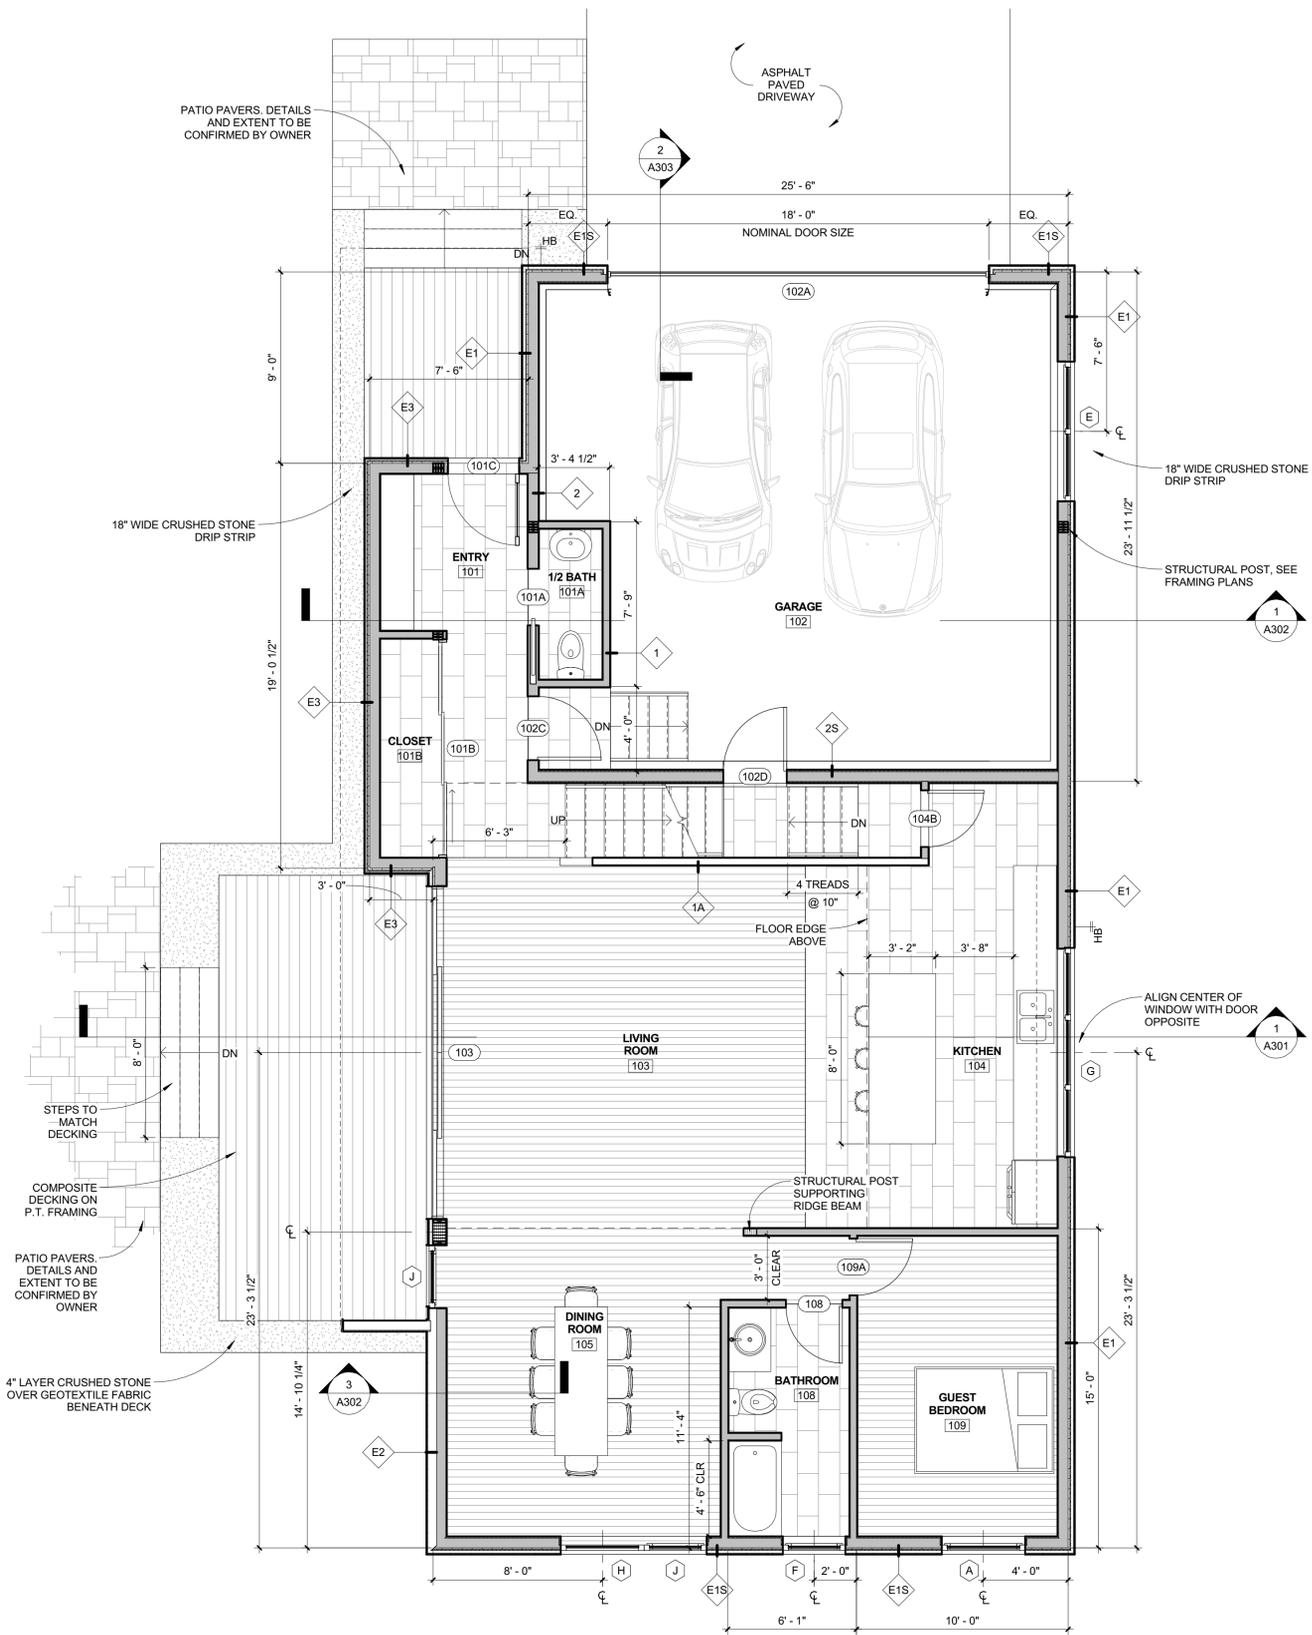

1 FIRST FLOOR PLAN
1/4" = 1'-0"

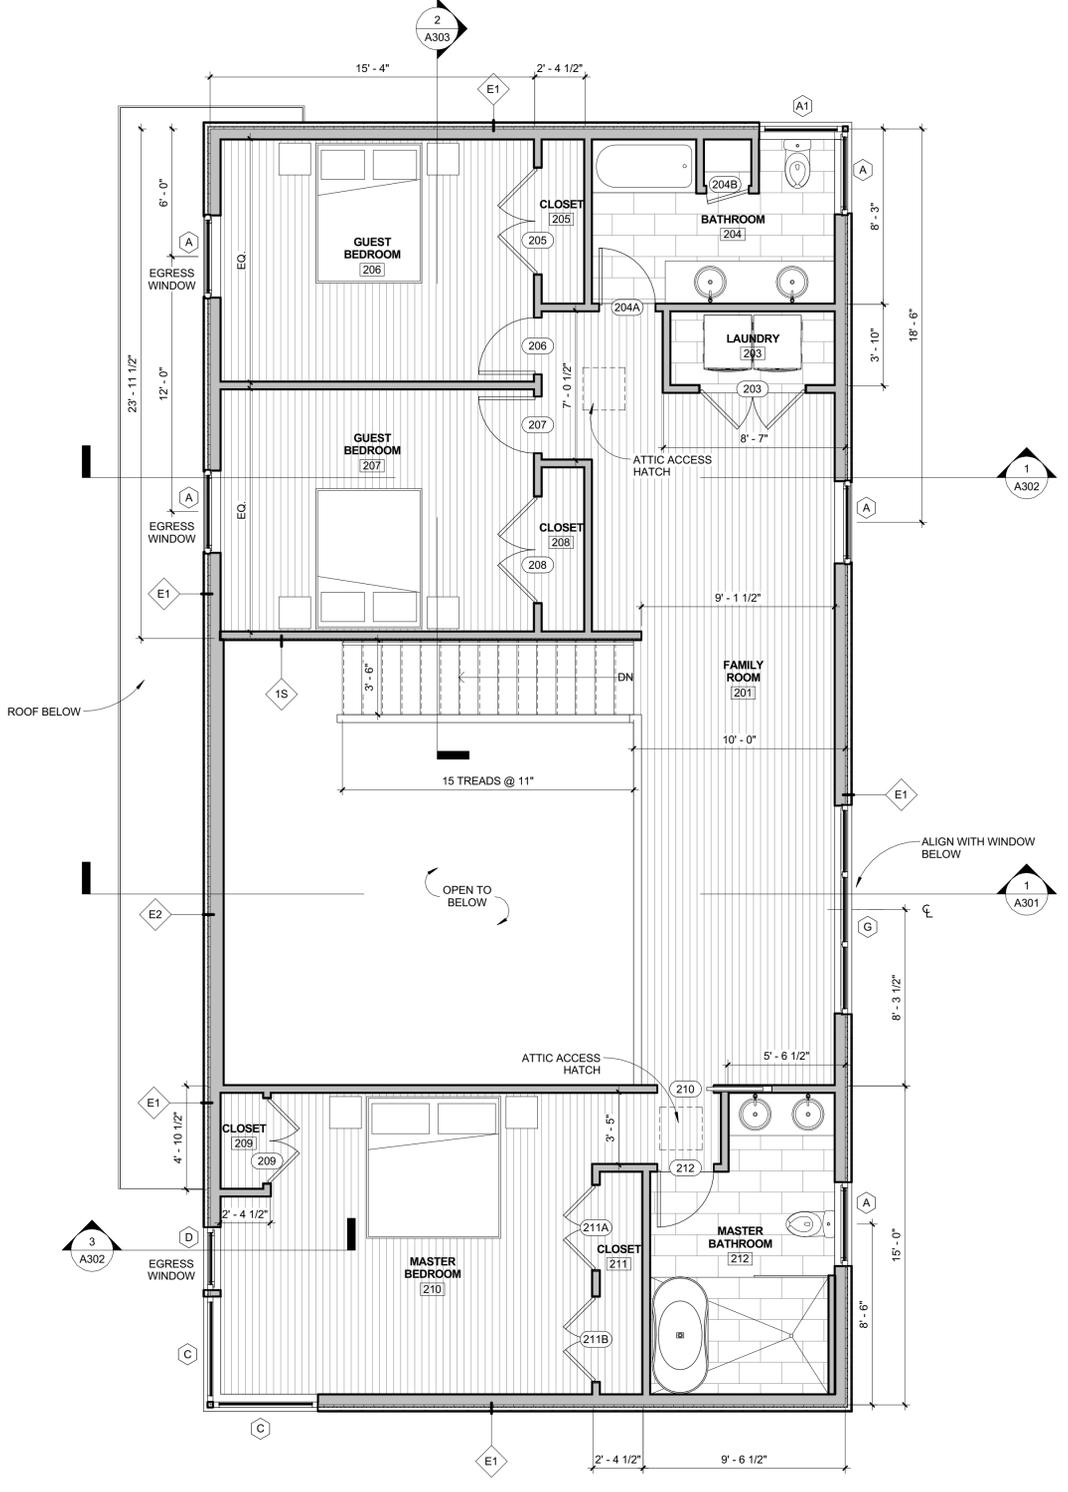

2 SECOND FLOOR PLAN
1/4" = 1'-0"