


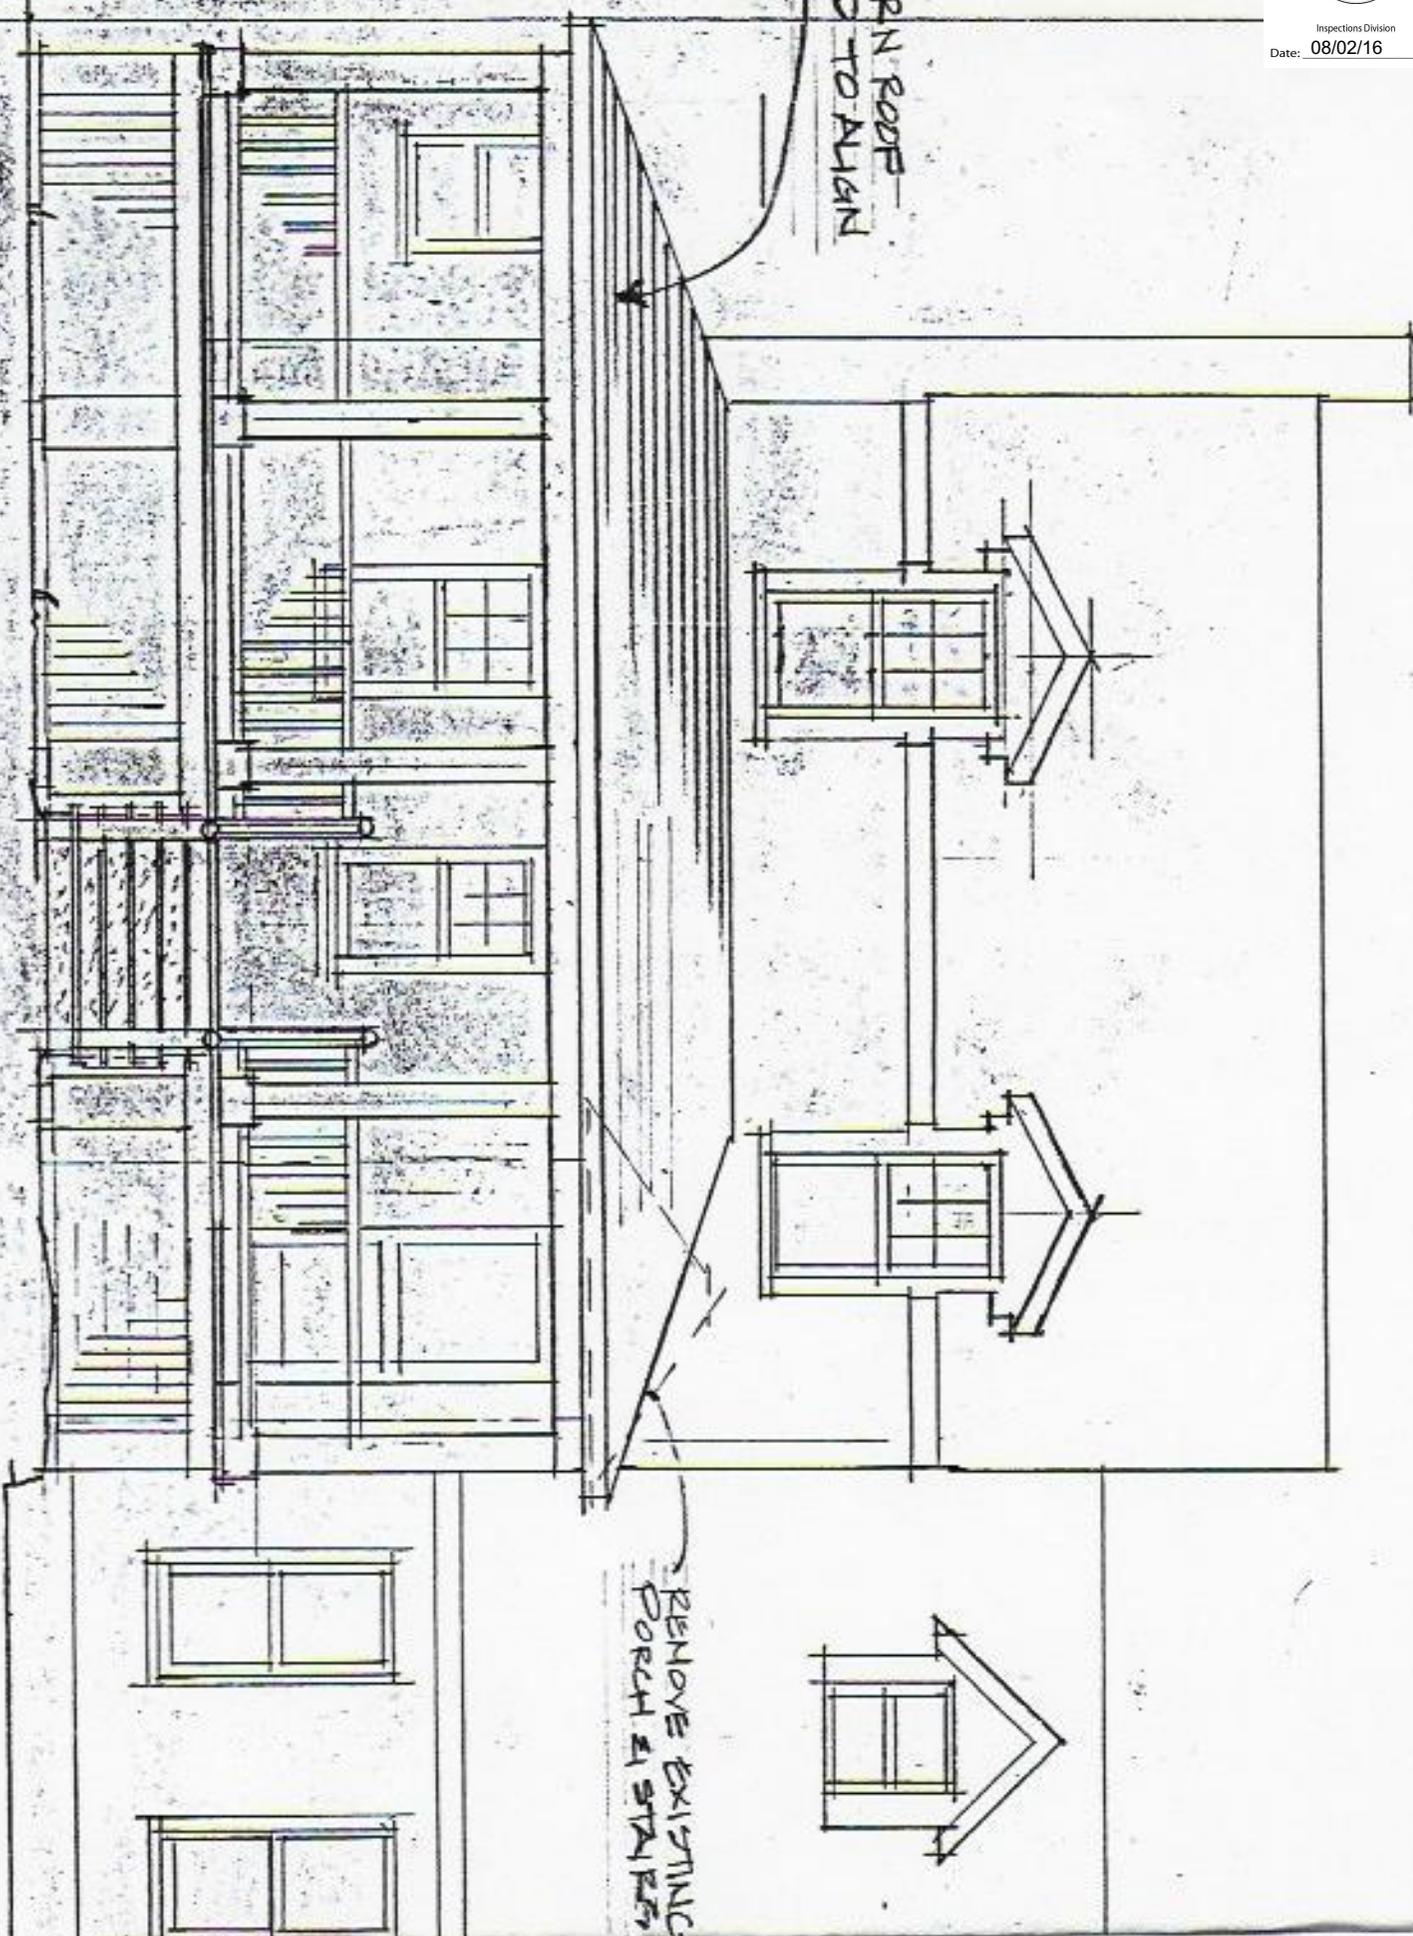

STERN ROD -
NEED TO ALIGN

WEST ELEVATION
SCALE: 1/4" = 1'-0"



REMOVE EXISTING
PORCH & STAIRS

