







Reviewed for Code Compliance
Inspections Division
Approved with Conditions
Date: 10/12/16

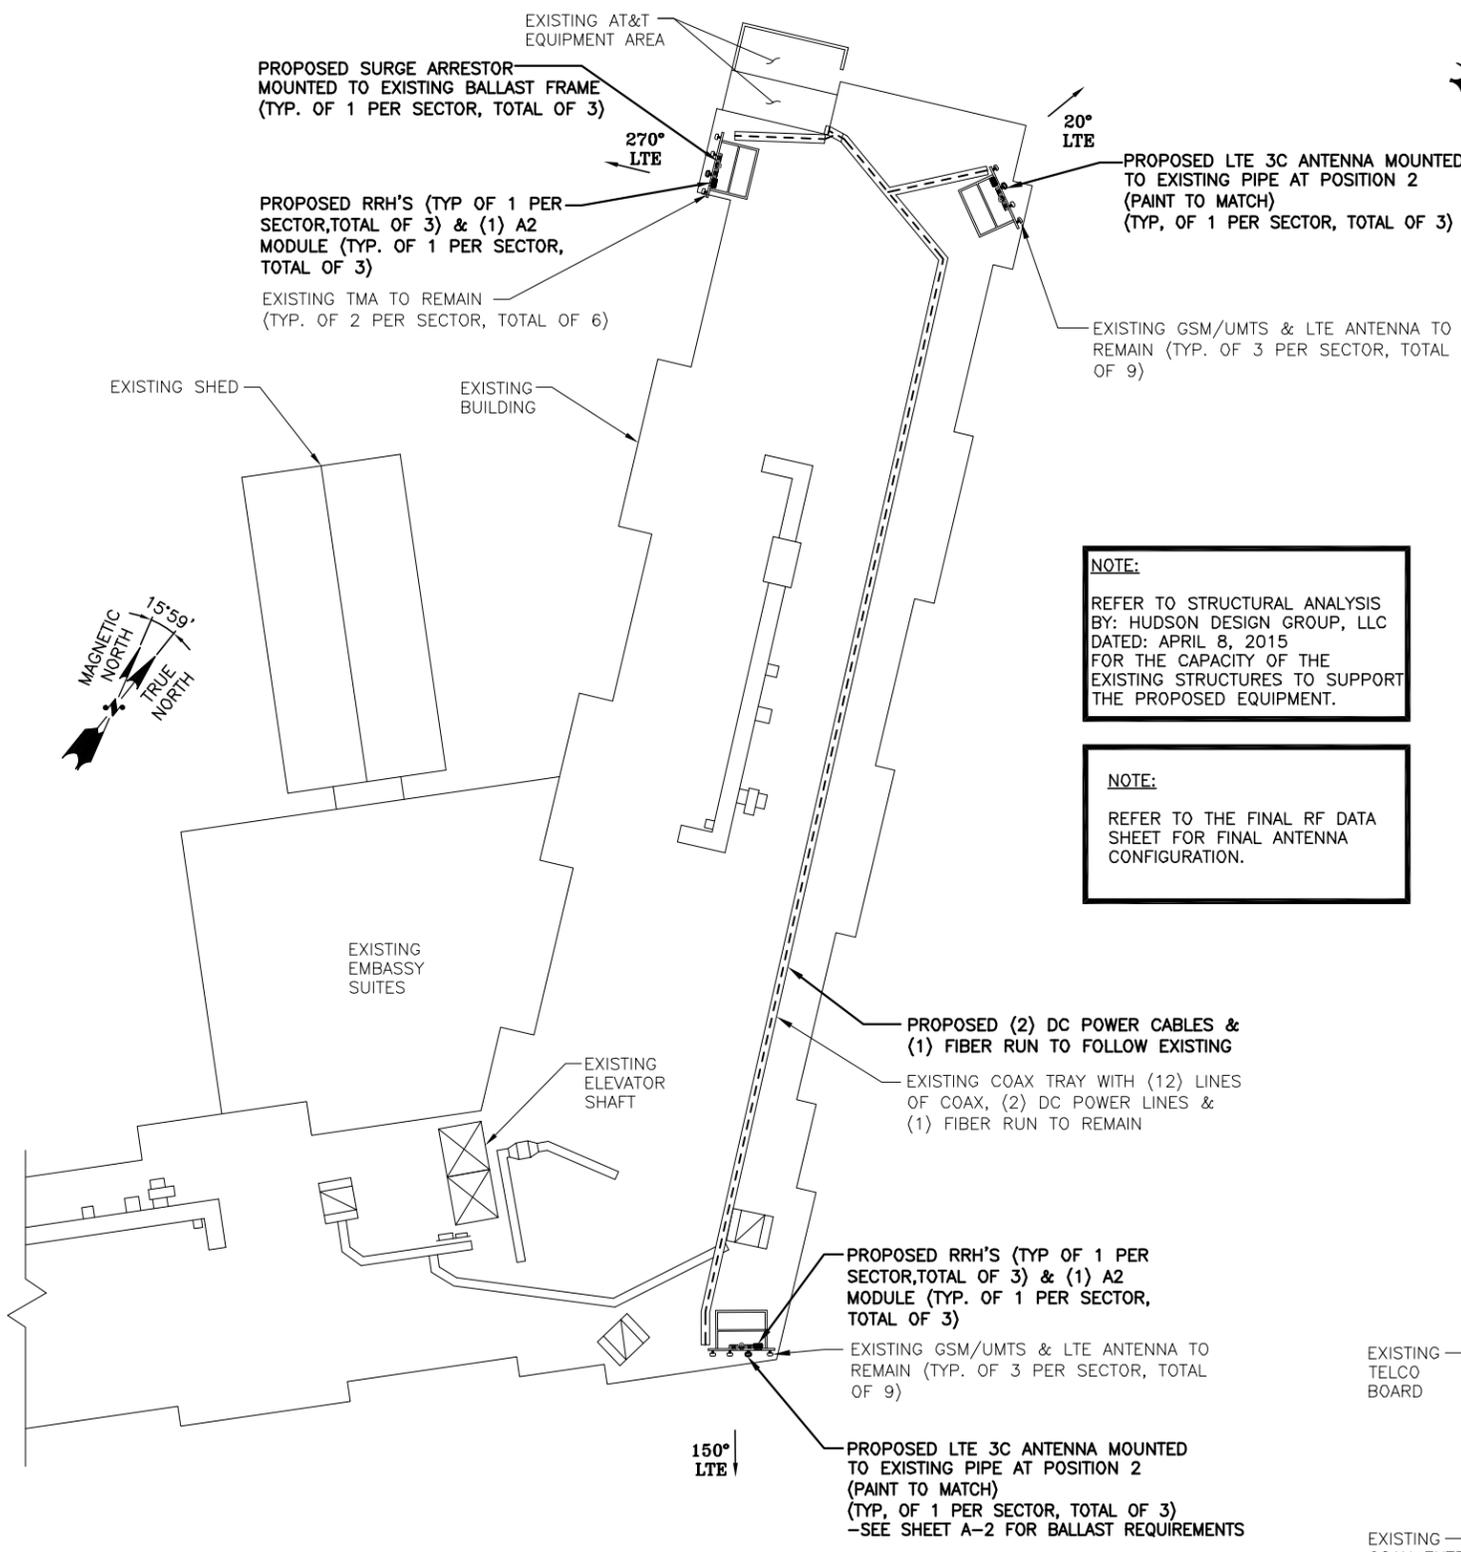


ROOF PLAN
SCALE: 1/16"=1'-0"
0 8'-0" 16'-0" 32'-0" 48'-0"

NOTE:
REFER TO STRUCTURAL ANALYSIS BY: HUDSON DESIGN GROUP, LLC DATED: APRIL 8, 2015 FOR THE CAPACITY OF THE EXISTING STRUCTURES TO SUPPORT THE PROPOSED EQUIPMENT.

NOTE:
REFER TO THE FINAL RF DATA SHEET FOR FINAL ANTENNA CONFIGURATION.

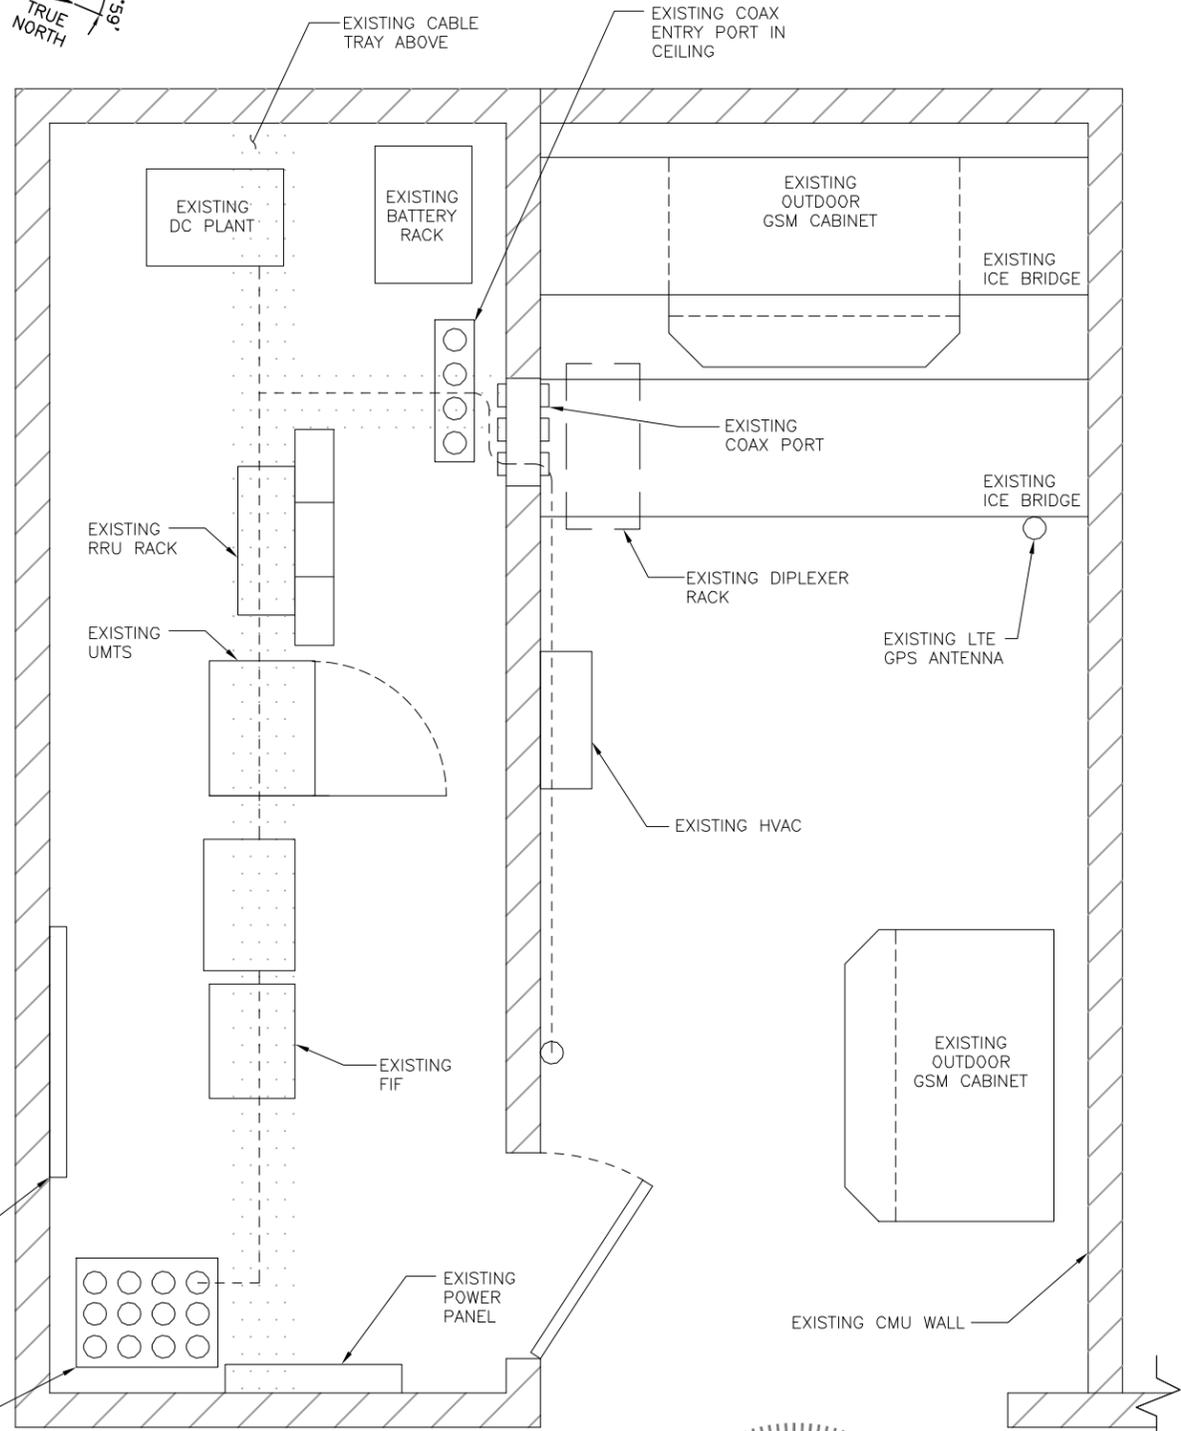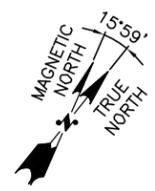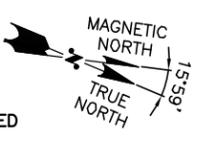

EQUIPMENT PLAN
SCALE: 3/8"=1'-0"
0 0'-8" 1'-4" 2'-8" 4'-0"

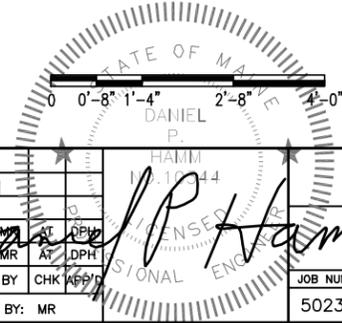

Hudson Design Group LLC
1400 OSGOOD STREET
BUILDING 20 NORTH, SUITE 3090
N. ANDOVER, MA 01845
TEL: (978) 557-5553
FAX: (978) 336-5586

SAI
27 NORTHWESTERN DR.
SALEM, NH 03079

SITE NUMBER: ME5023
SITE NAME: BRADLEY'S CORNER
1050 WESTBROOK ST.
PORTLAND, ME 04102
CUMBERLAND COUNTY

at&t
550 COCHITUATE ROAD
FRAMINGHAM, MA 01701

1 04/09/15 ISSUED FOR CONSTRUCTION			AT		AT&T	
A 03/27/15 ISSUED FOR REVIEW			MR		AT	
NO.	DATE	REVISIONS	BY	CHK	APP'D	
SCALE: AS SHOWN		DESIGNED BY: AT	DRAWN BY: MR			
JOB NUMBER: 5023.01			DRAWING NUMBER: A-1		REV: 1	