




Reviewed for Code Compliance  
Inspectors Division  
Approved with Conditions

Date: 05/10/17

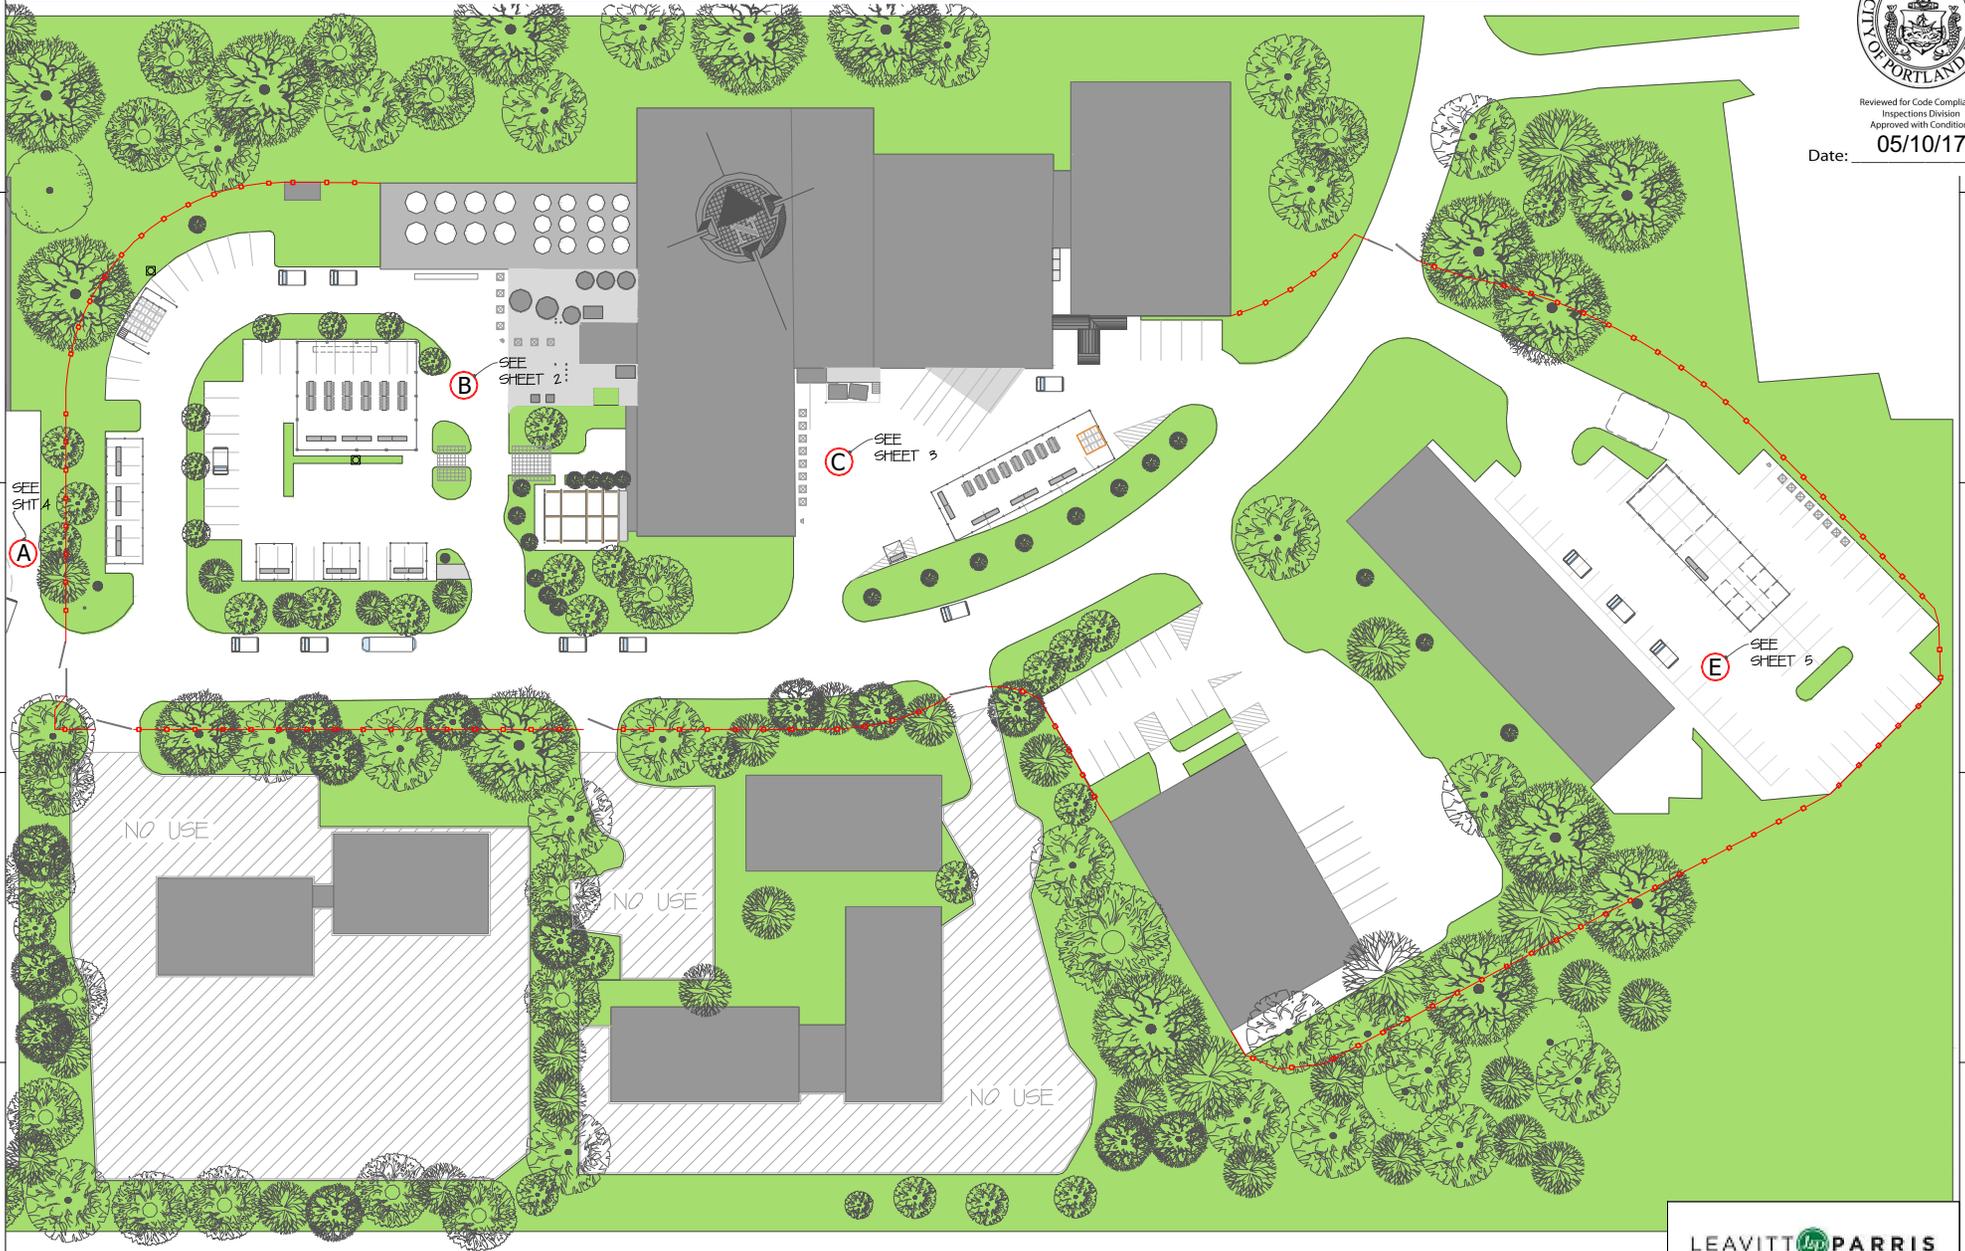

**KEY:**

- PERIMETER SNOW FENCE
- NO USE AREA

**OVER ALL SITE PLAN**  
SCALE: 3/128"=1'-0"

**LEAVITT PARRIS**  
EST. 1986

THIS PLAN IS THE PROPERTY OF  
LEAVITT & PARRIS ALL RIGHTS  
RESERVED

DRAWN BY: LJP      DATE: 02-10-2017

DRAWING TITLE:  
ALLAGASH STREET FAIR 2017  
SITE PLAN  
50 INDUSTRIAL WAY, PORTLAND

PROJECT:      CLIENT:

SIZE: C      DRAWING NUMBER: L&PXX0000

SCALE: As Noted      SHEET: 1 of 5






Reviewed for Code Compliance  
Inspection Division  
Approved with Conditions

Date: 05/10/17

KEY

- C1 STAGE
- C2 GEARYS
- C3 FOUNDATIONS
- C4 MARSHAL WHARF
- C5 CREATURE COMFORTS
- C6 ALLAGASH
- C7 BODA
- C8 PIZZA BY FIRE

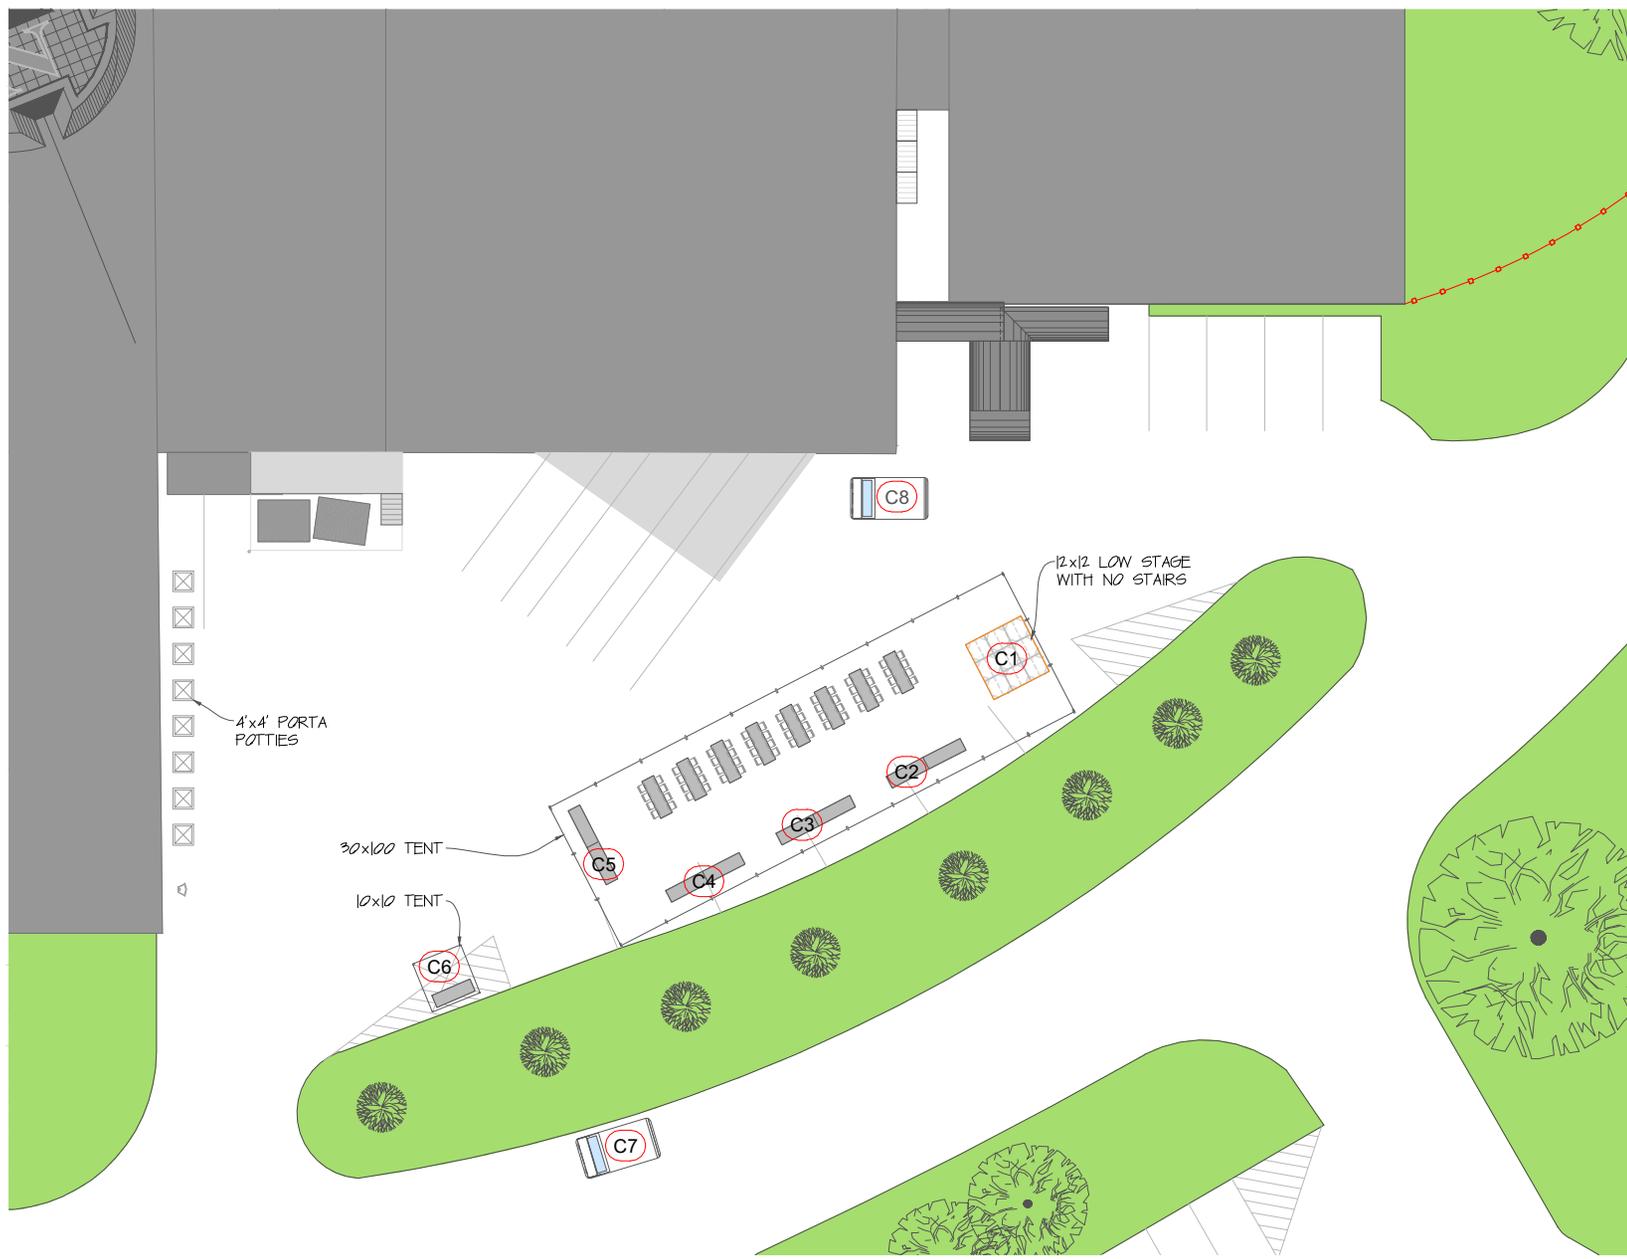

NOTES:

DIG/SAFE PLEASE TAKE NOTE OF TENT STAKE LOCATIONS.  
STAKES ~ 36" L x 1 1/4" Dia.



THIS PLAN IS THE PROPERTY OF LEAVITT & PARRIS ALL RIGHTS RESERVED

DRAWN BY: LJP DATE: 02-1-2017

DRAWING TITLE: ALLAGASH EVENT, ALLAGASH BREWERY, 50 INDUSTRIAL WAY, PORTLAND

PROJECT: CLIENT:

SIZE: C DRAWING NUMBER: L&P XX.000.0

SCALE: 1/16" = 1'-0" SHEET: 3 of 5




Reviewed for Code Compliance  
Inspectors Division  
Approved with Conditions

Date: 05/10/17

REV	DESCRIPTION

KEY

- A1 BIKE VALET
- A2 FRONT GATE
- A3
- A4
- A5
- A6
- A7
- A8

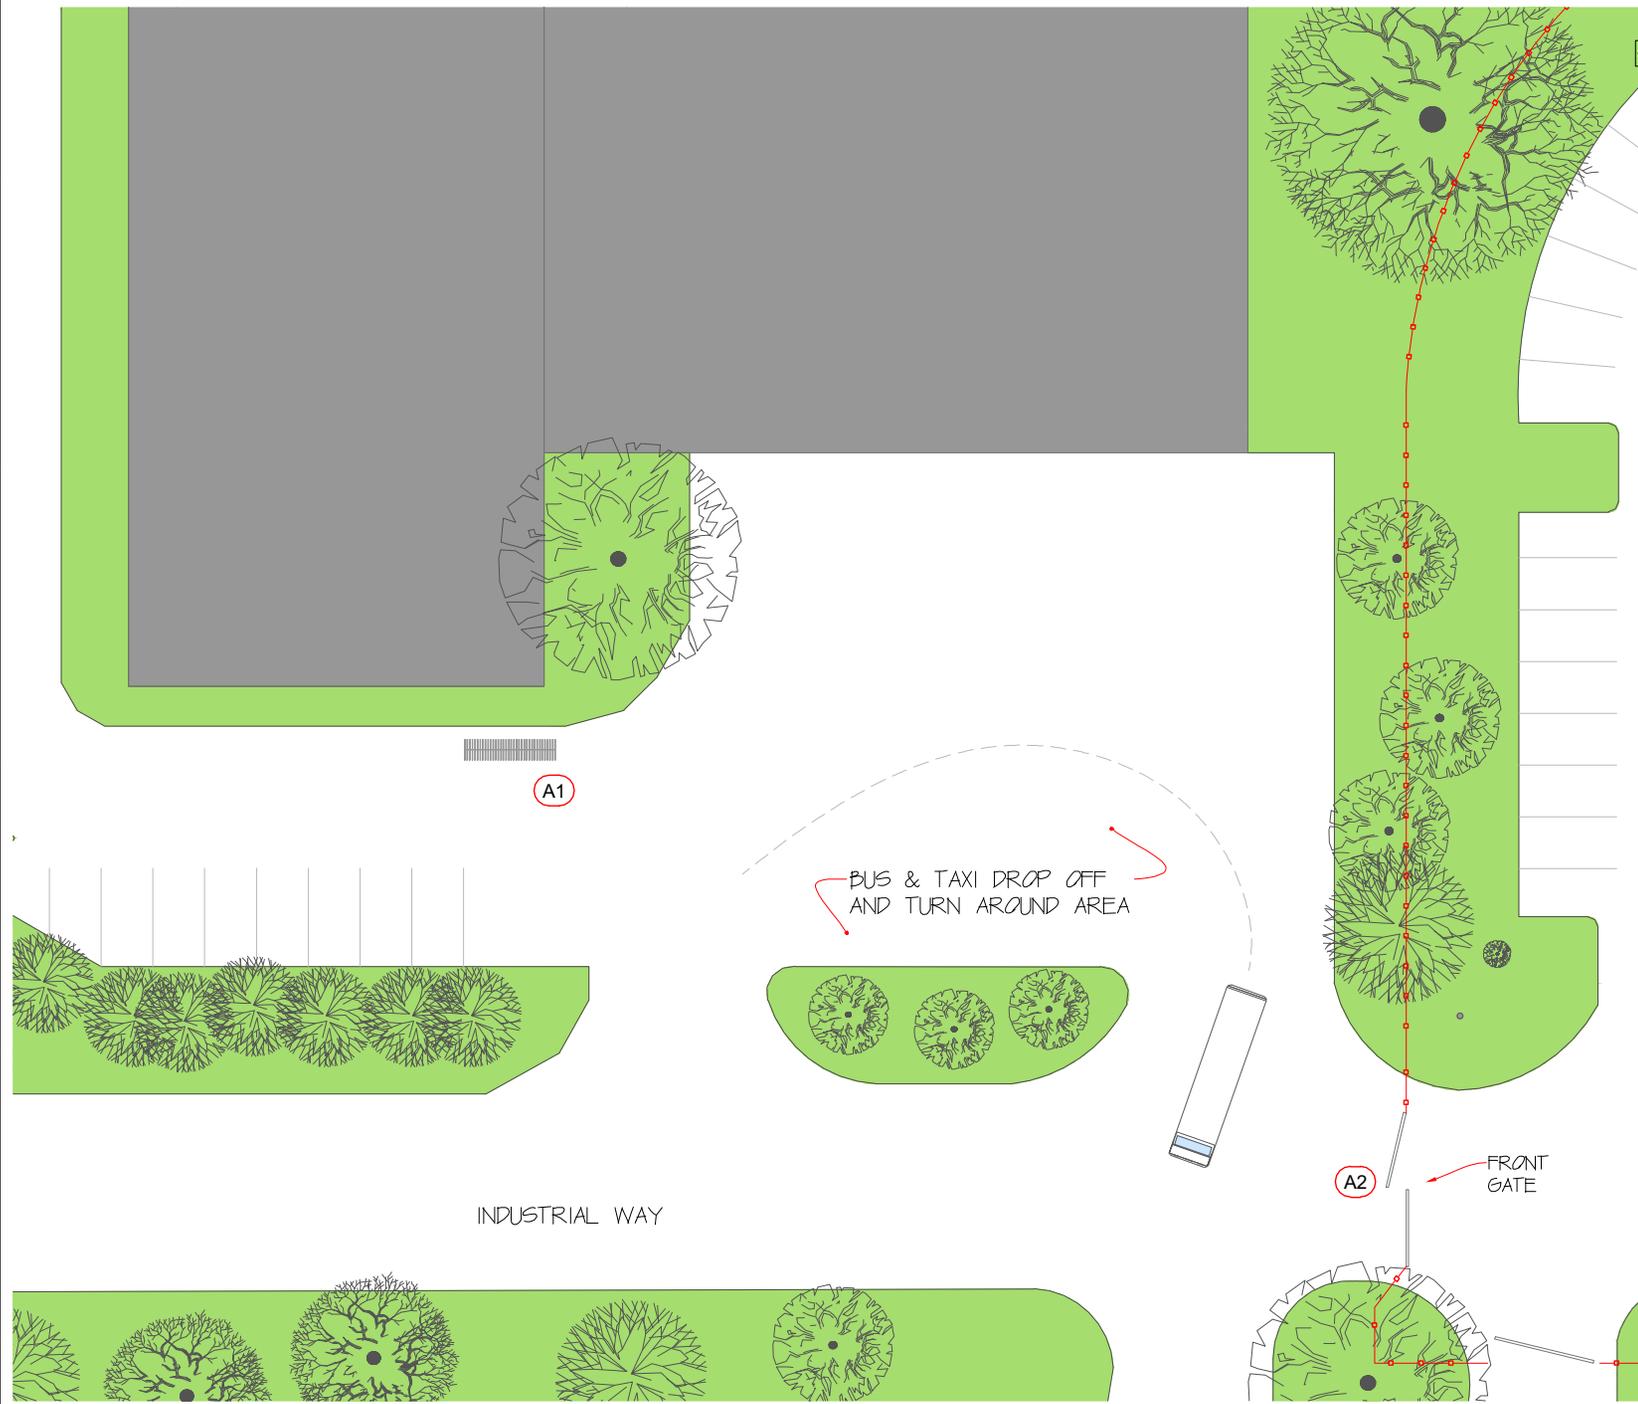

THIS PLAN IS THE PROPERTY OF LEAVITT & PARRIS ALL RIGHTS RESERVED


DRAWN BY:	DATE:
LJB	02-1-2017
DRAWING TITLE:	
ALLAGASH EVENT (A) ALLAGASH BREWERY, 50 INDUSTRIAL WAY, PORTLAND	
PROJECT:	CLIENT:
SIZE: C	DRAWING NUMBER: L&P XX.000.0
SCALE: 1/16" = 1'-0"	SHEET: 4 of 5



Reviewed for Code Compliance  
Inspections Division  
Approved with Conditions

Date: 05/10/17

- KEY:
- E1 ALLAGASH
  - E2 CRAFTS
  - E3 CRAFTS
  - E4 CRAFTS
  - E5 CRAFTS
  - E6 CRAFTS
  - E7 ARCADE AREA
  - E8 CAFE CREPE
  - E9 ZIGGYS
  - E10 PILOT SYSTEM
  - E11 CIRCUS AREA

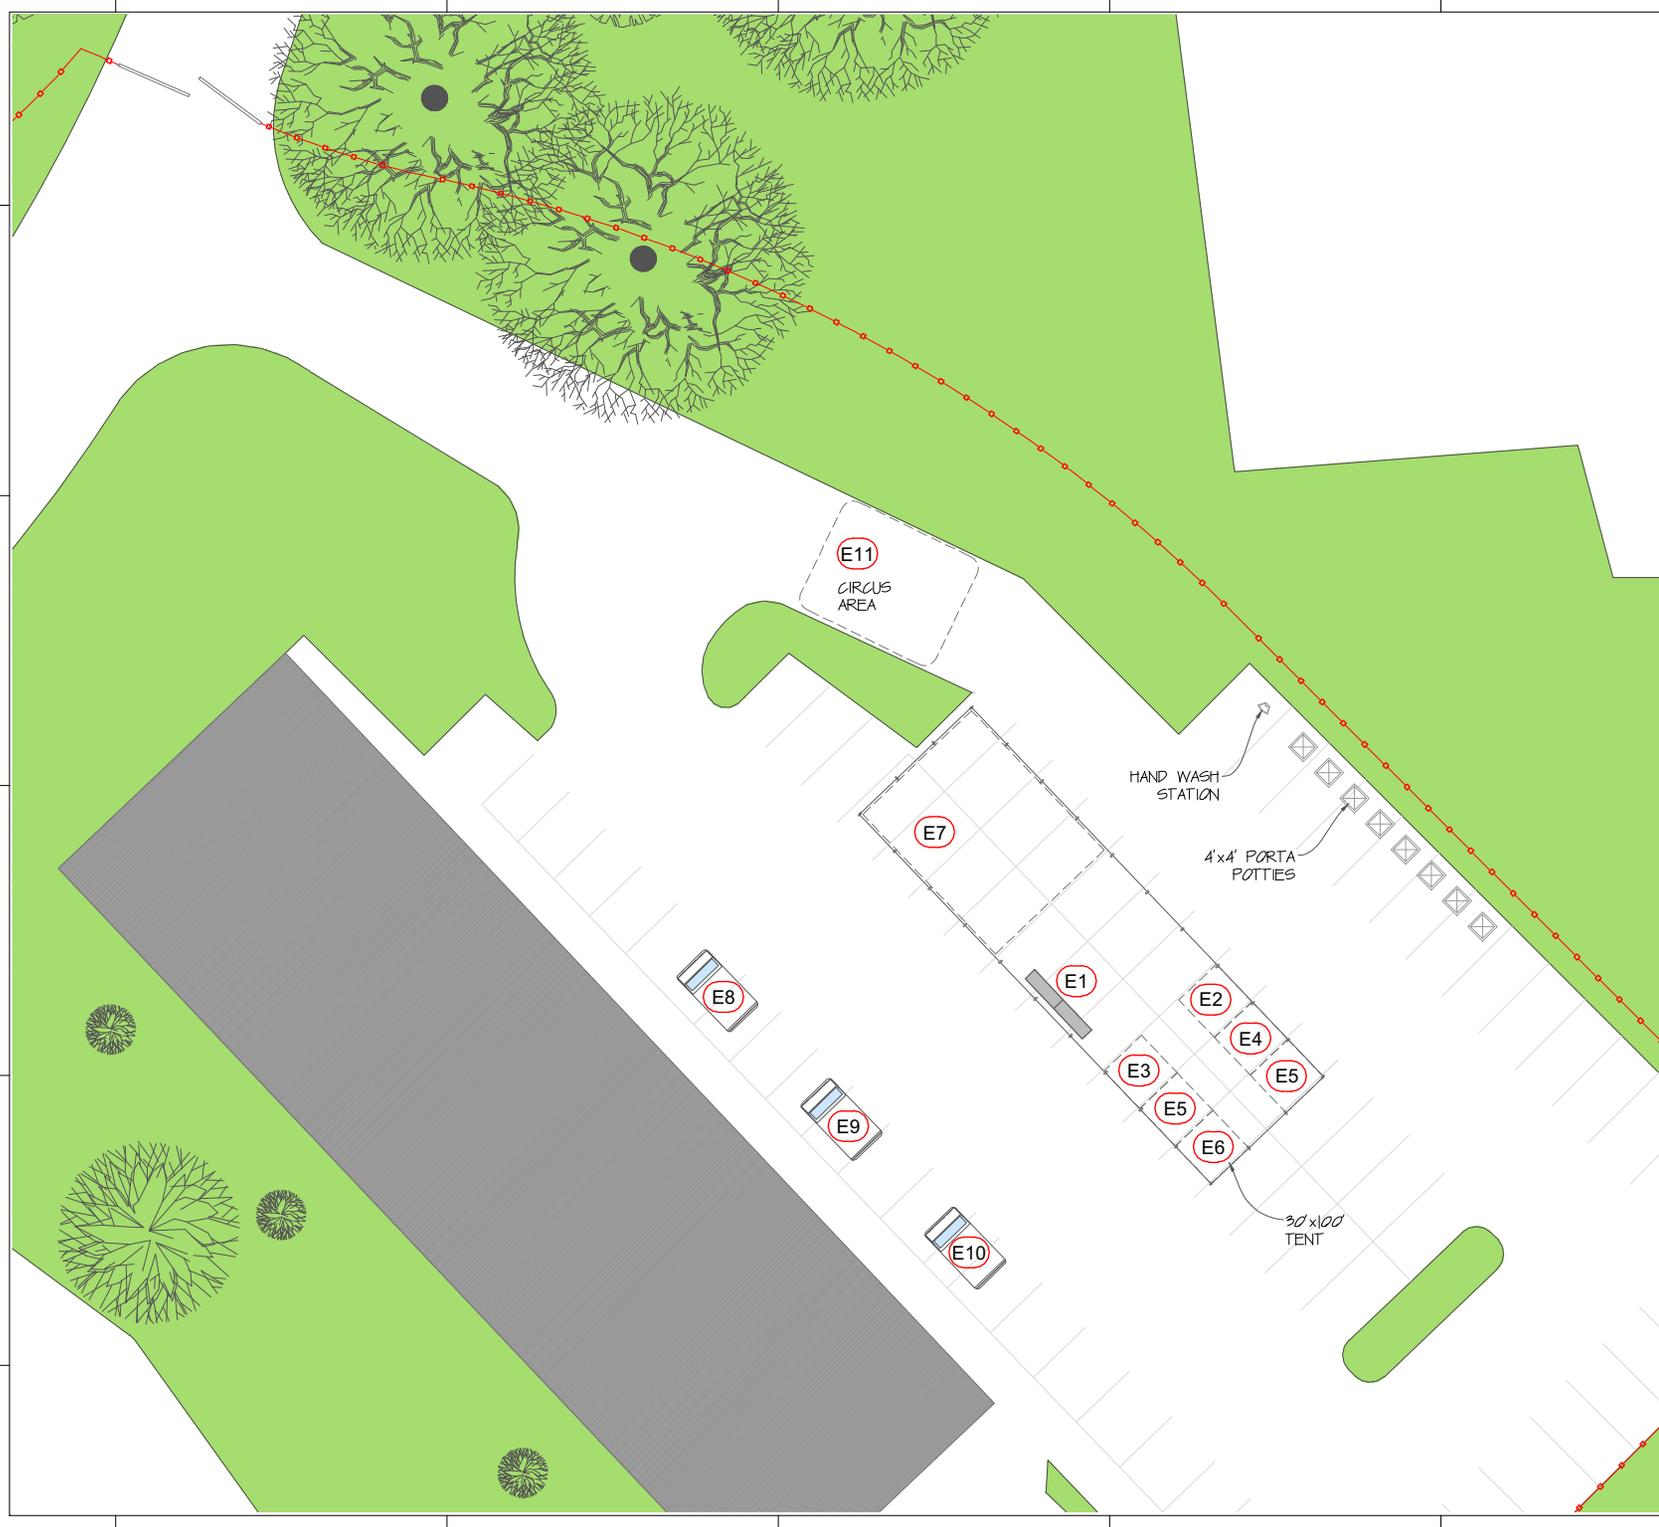

NOTES:

DIG/SAFE PLEASE TAKE NOTE OF TENT STAKE LOCATIONS.  
STAKES ~ 3/8" L x 1/4" Dia.



THIS PLAN IS THE PROPERTY OF LEAVITT & PARRIS ALL RIGHTS RESERVED

DRAWN BY: LJP DATE: 02-01-2017

DRAWING TITLE: ALLAGASH EVENT  
1 INDUSTRIAL WAY  
50 INDUSTRIAL WAY, PORTLAND

PROJECT: CLIENT:

SIZE: C DRAWING NUMBER: L&P XX.000.0

SCALE: 1/16" = 1'-0" SHEET: 5 of 5