




PARTIAL SECOND FLOOR DEMOLITION PLAN

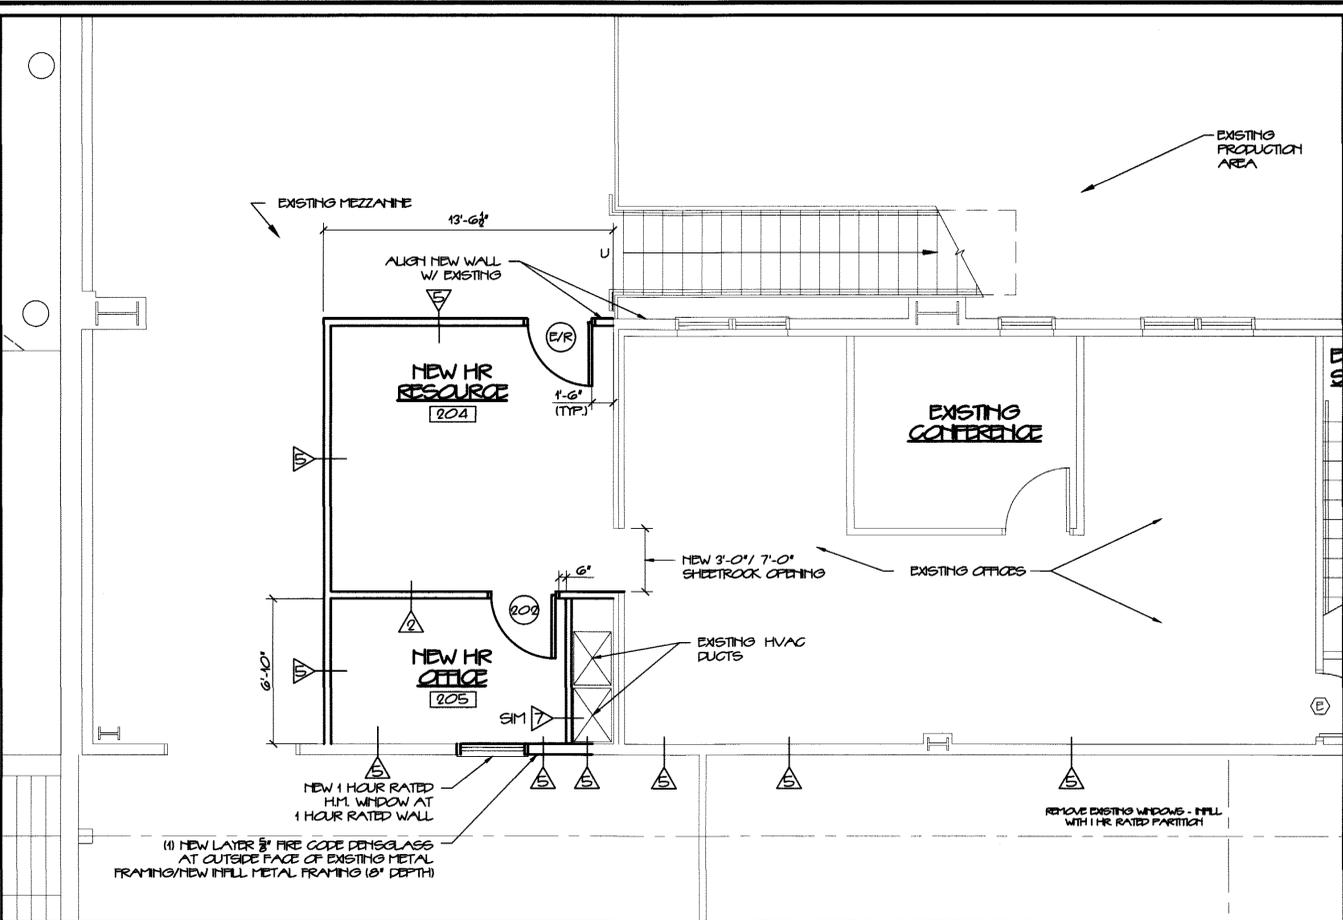

NEW PARTIAL SECOND FLOOR PLAN

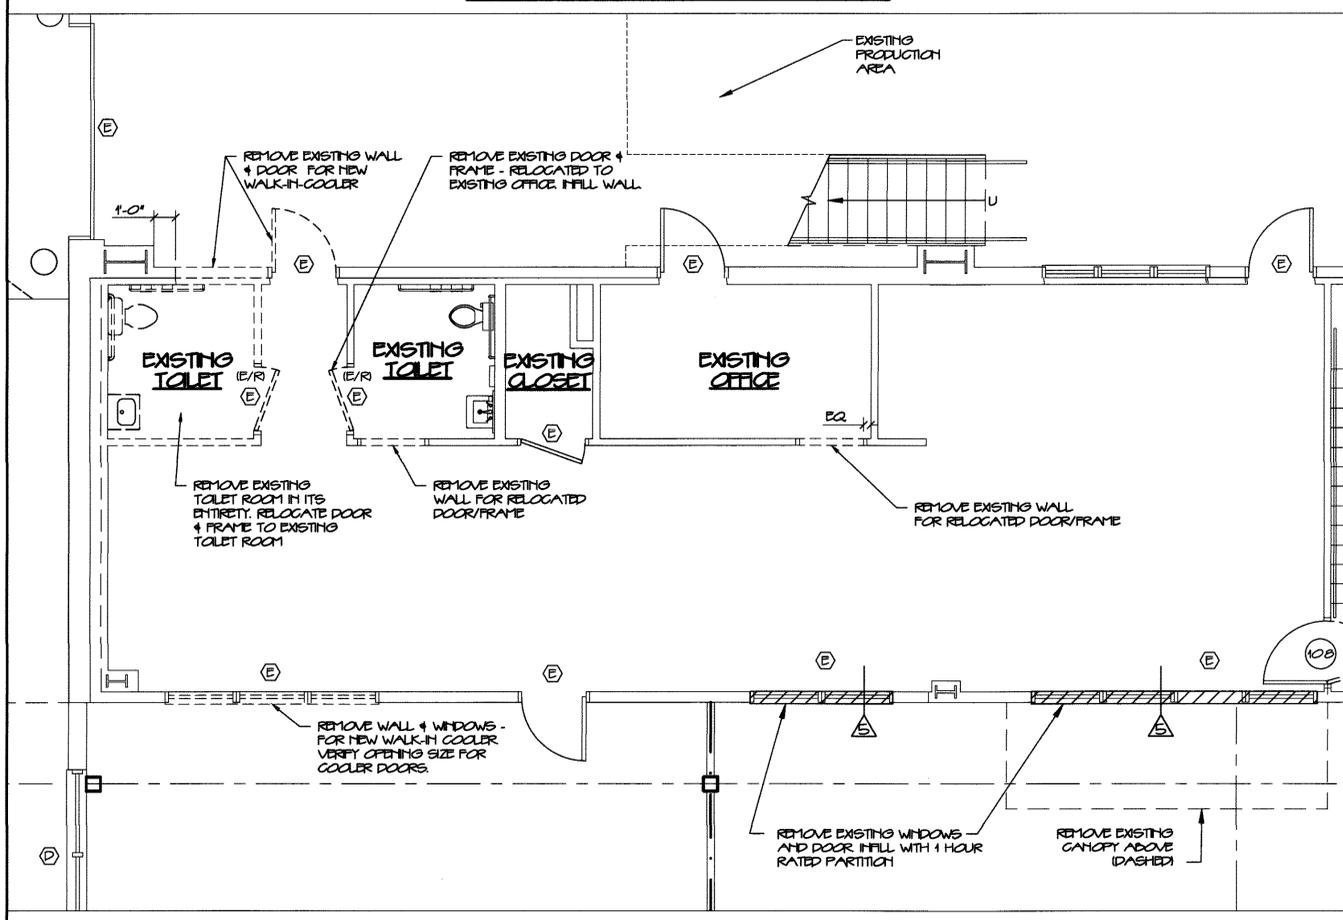

FIRST FLOOR DEMOLITION PLAN

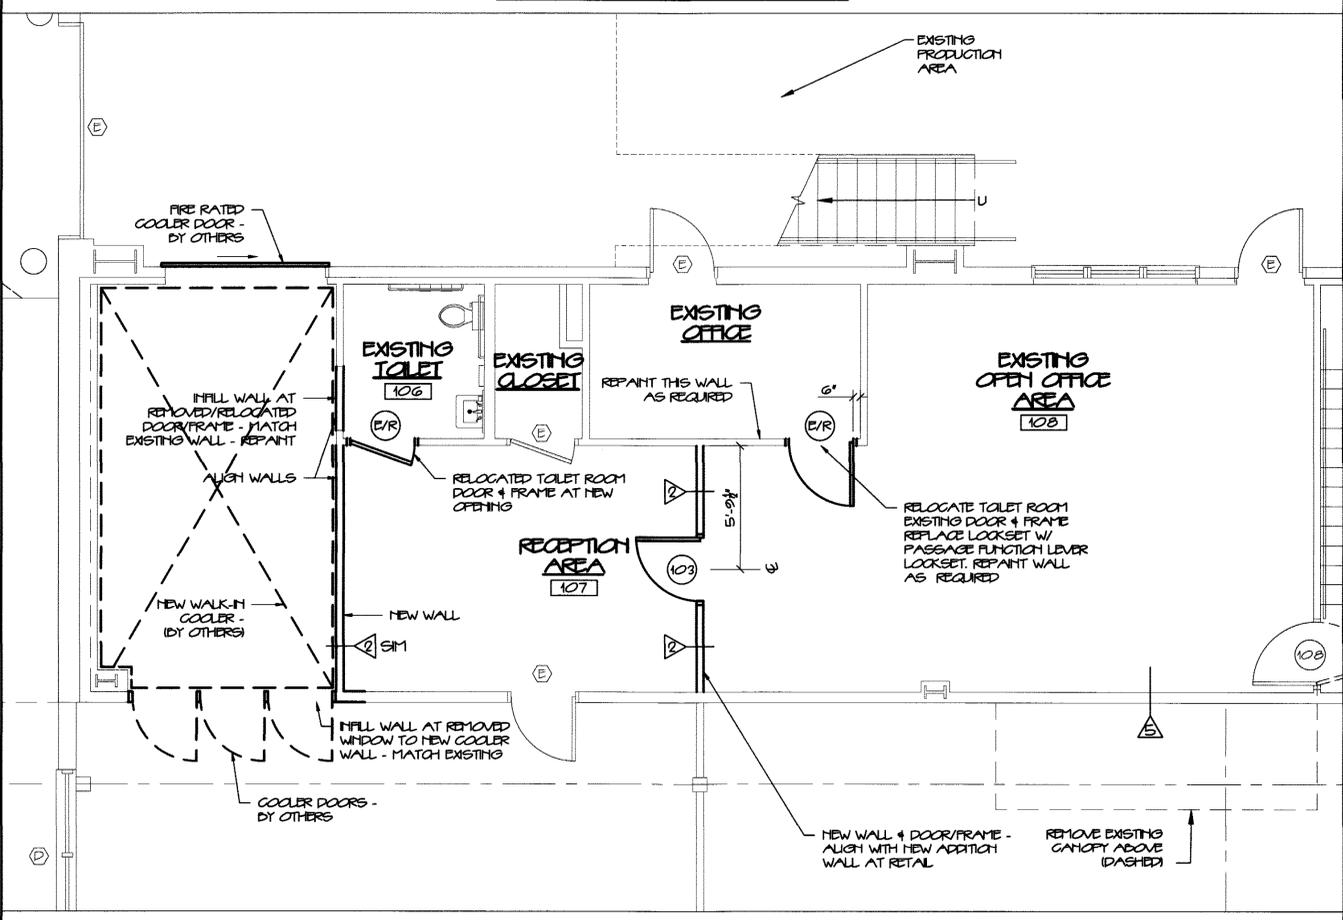

NEW PARTIAL FIRST FLOOR PLAN

① PARTIAL DEMOLITION FLOOR PLANS

1/4" = 1'-0"

② PARTIAL NEW FLOOR PLANS

1/4" = 1'-0"

G R A N T H A Y S A S S O C I A T E S

ARCHITECTURE
INTERIOR DESIGN

NEW ADDITION FOR
ALLAGASH BREWING CO.
50 INDUSTRIAL WAY PORTLAND, MAINE

JOB TITLE

DRAWING TITLE

SCALE 1/4" = 1'-0"

DATE 28 FEB. 13

DRAWN BY SAM/MEH

JOB NO. 120701

DRAWING NO. A8.1

REVISIONS

MICHAEL F. HAYS No. 1724 LICENSED ARCHITECT STATE OF MAINE

Date: 05/13/13
Planner: Benjamin Wallace

REPRODUCE THIS DOCUMENT WITHOUT WRITTEN PERMISSION IS PROHIBITED