






Date: 04/14/16

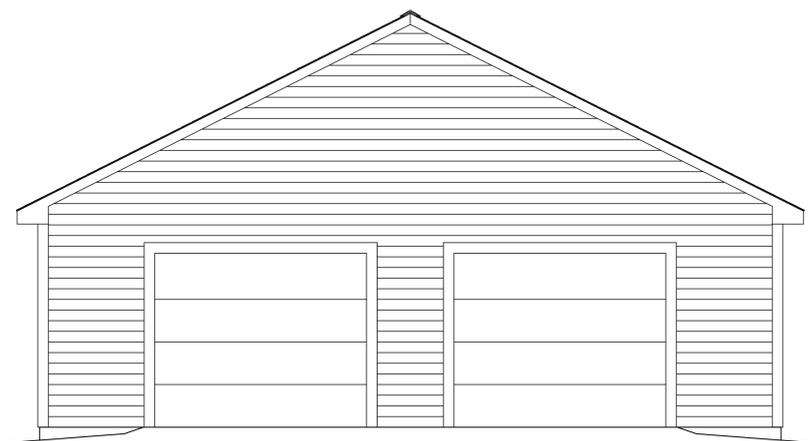


FRONT ELEVATION

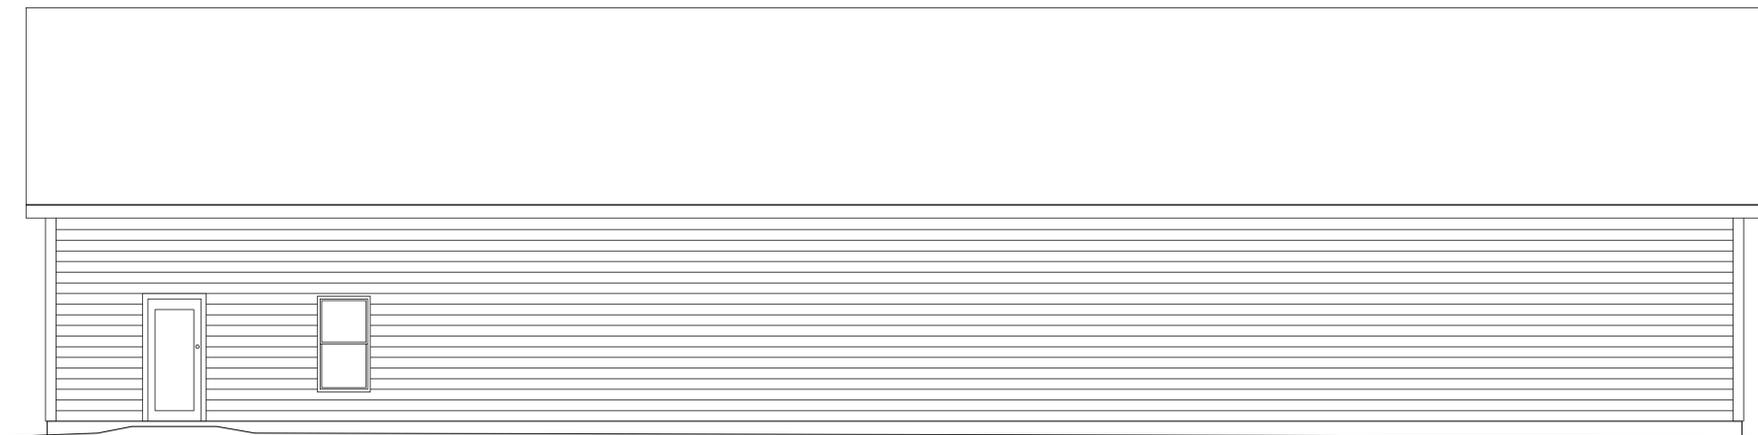

RIGHT ELEVATION

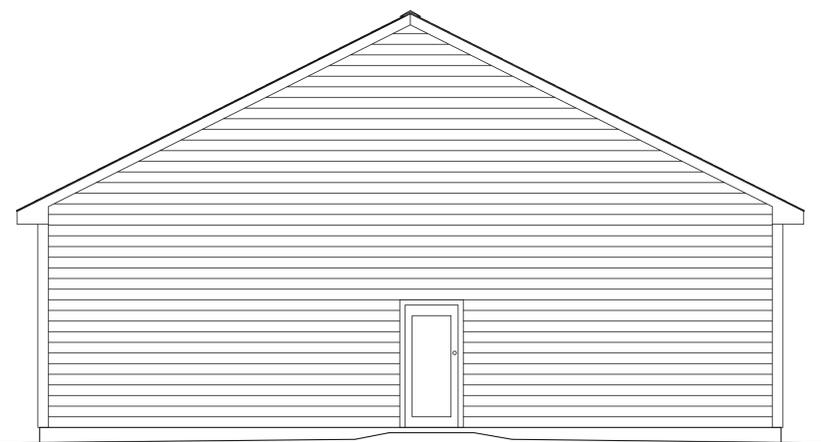

BACK ELEVATION

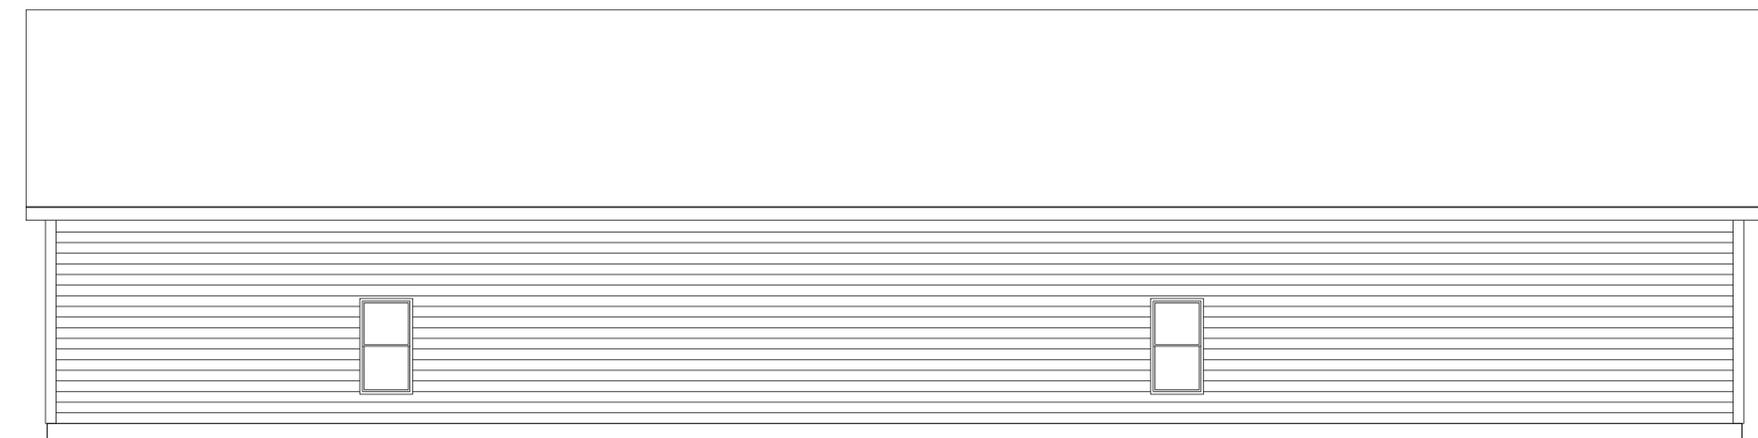

LEFT ELEVATION



COUTURE DESIGNS	TITLE: <i>EXTERIOR ELEVATIONS</i>	DATE:	SHEET NO.
ALL BUILDERS/CONTRACTORS MUST VERIFY TYPES, SIZES, AND LOCATIONS OF MATERIALS SHOWN FOR ACCURACY, INTENT AND COMPLIANCE WITH APPLICABLE CODES AND OWNER ACCEPTANCE.	DRAWN BY: A. COUTURE FOR: FRANK TODERICO	SCALE: 1/4" = 1'-0" LOCATION: 85 WALL ST. PORTLAND, MAINE	4-22-14
		1	4