



Reviewed for Code Compliance
Inspector's Design
Approved with Conditions
Date: 07/16/15

DIDONATO ARCHITECTS
Commercial - Residential
134 Guinea Road, Kennebunkport, ME, 04046
P: 207.286.2400 F: 207.265.2900
E: info@didonatoarchitects.com
www.didonatoarchitects.com

| NO. | DATE | REVISION | DESCRIPTION |
|-----|------|----------|-------------|
| | | | |
| | | | |
| | | | |

Lot # 16 SKYLARK COMMONS
COLONIAL DESIGN - RH Garage
FRANK & SANTO DIDONATO
89 Skylark Road
Portland, MAINE


DRAWINGS THIS SHEET
FIRST & SECOND FLOOR PLANS

DATE: 10/28/14
REVISION DATE: -
DRAWN BY: JFD


SHEET:
A2

- OF -

© COPYRIGHT
REPRODUCTION OR REUSE OF THIS
DOCUMENT WITHOUT WRITTEN
PERMISSION OF DIDONATO
ARCHITECTS IS PROHIBITED

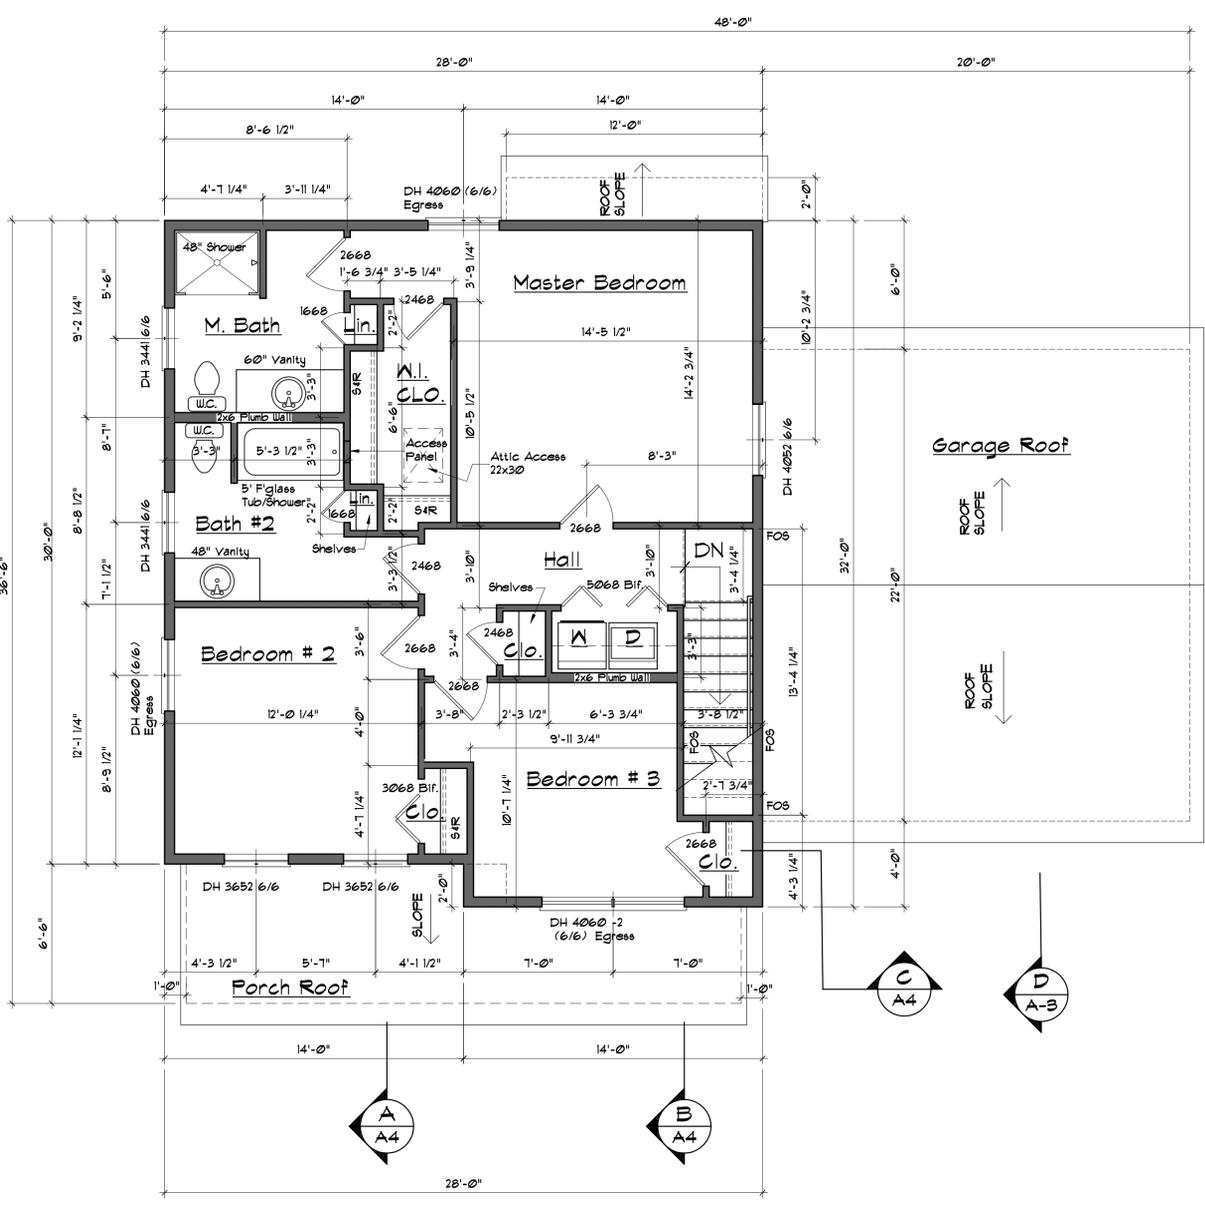

SECOND FLOOR PLAN - Two Story Colonial (868 s.f.)
Scale: 1/4" = 1'-0"

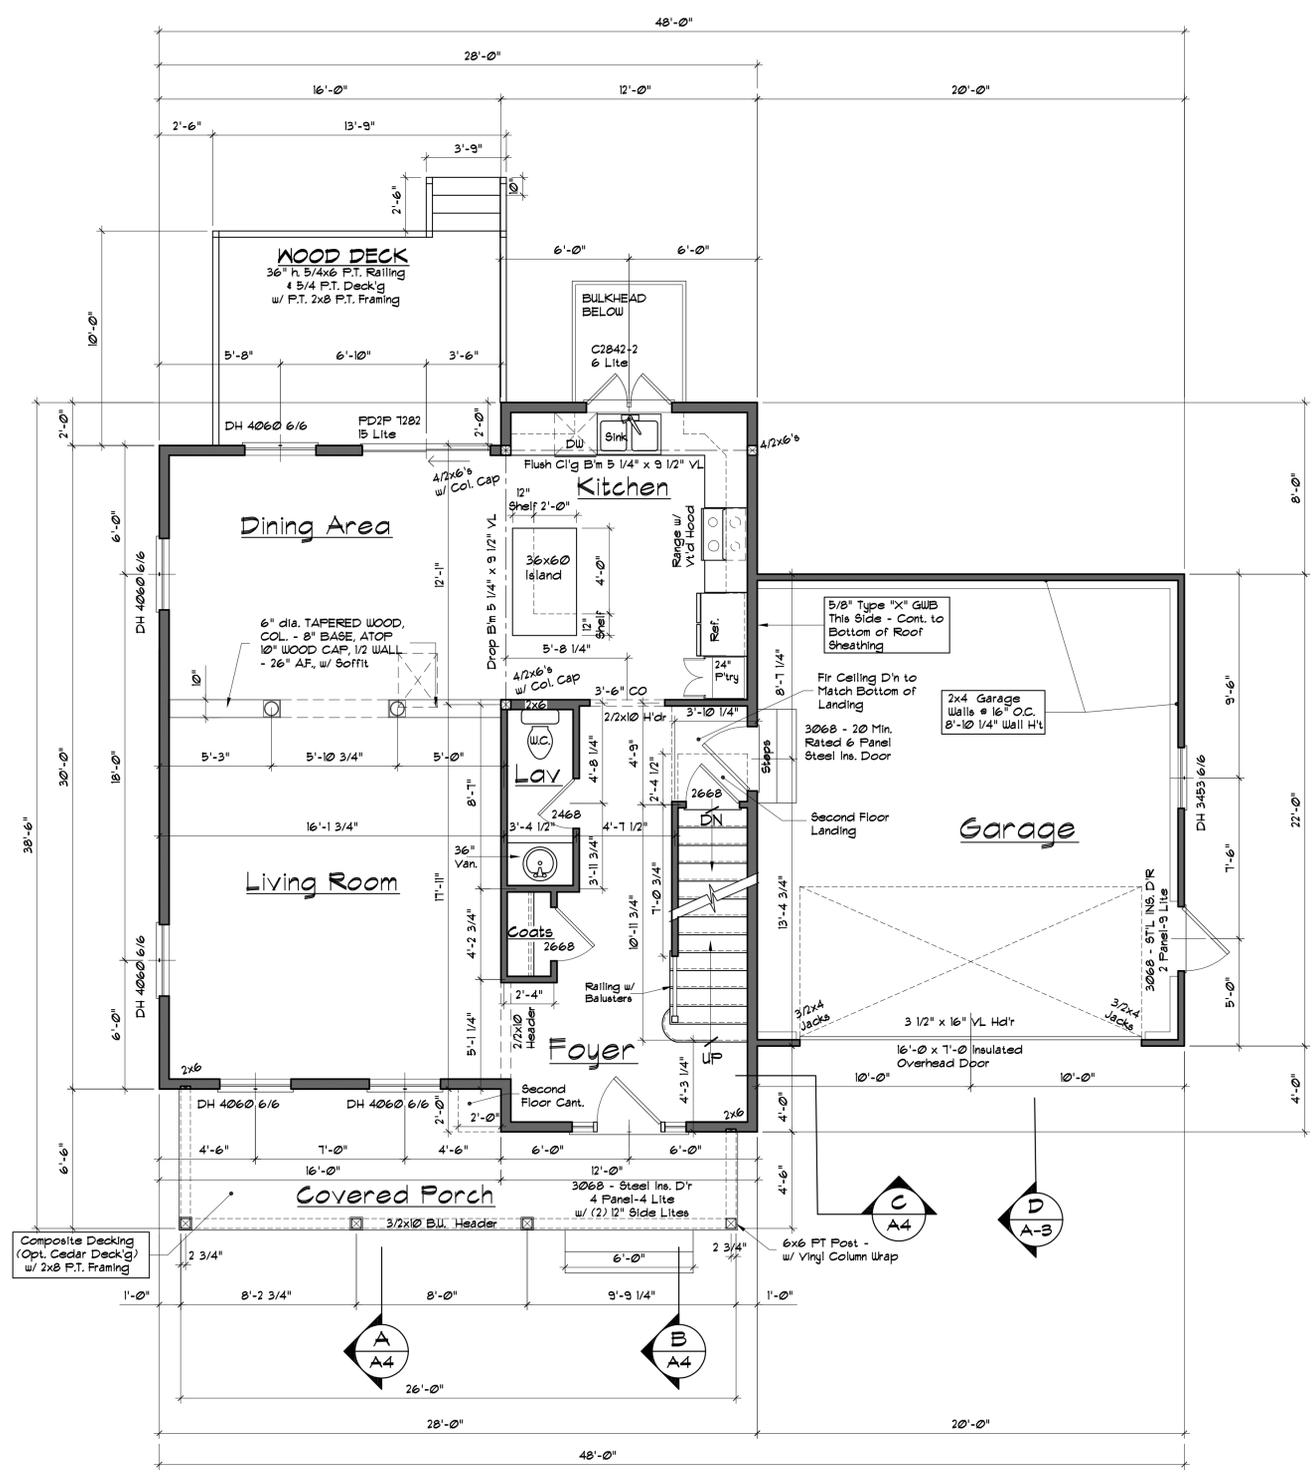

FIRST FLOOR PLAN - Two Story Colonial (888 s.f.)
Scale: 1/4" = 1'-0"
Total Area (1,756 s.f.)