




**FRONT ELEVATION**  
1/4" = 1'-0"



**REAR ELEVATION**  
1/4" = 1'-0"



**LEFT SIDE ELEVATION**  
1/4" = 1'-0"

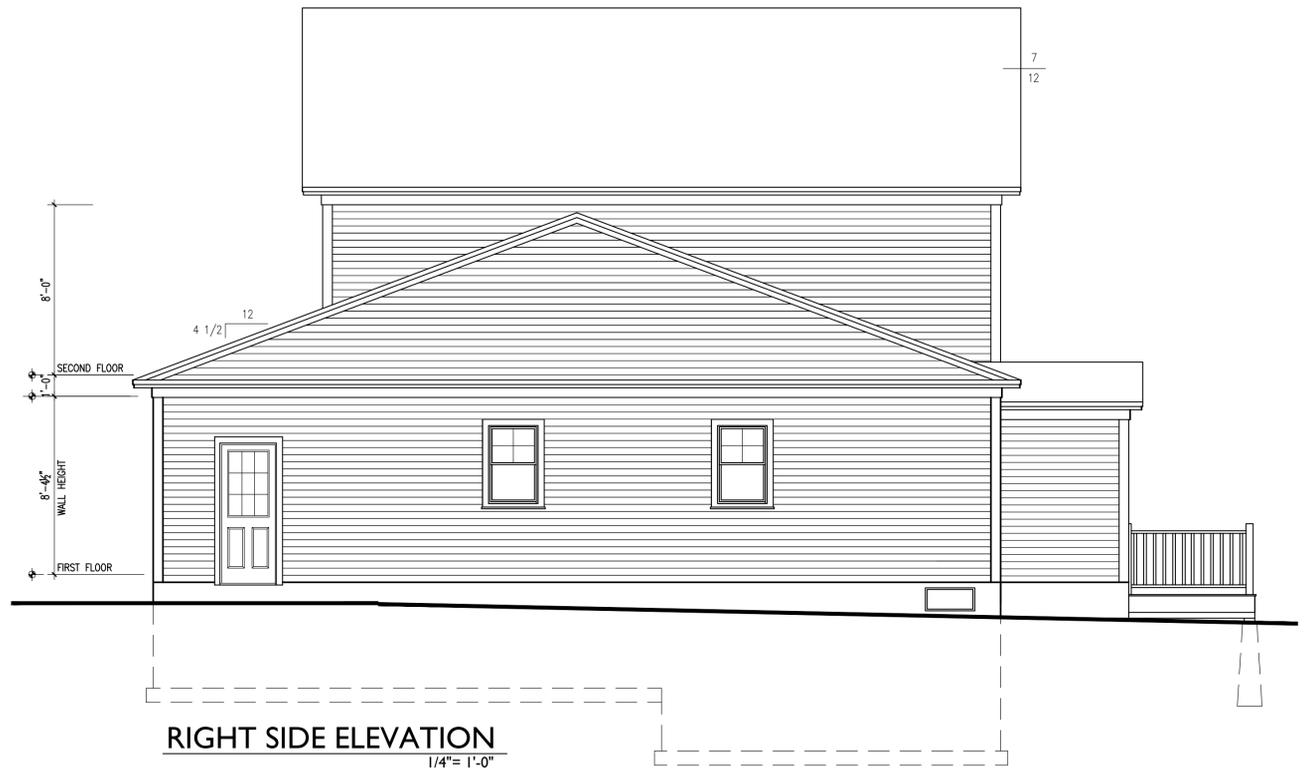

**RIGHT SIDE ELEVATION**  
1/4" = 1'-0"

**COLONIAL DESIGN**

PORTLAND, MAINE

REVISIONS

DRAWN BY:	DLP
CHECKED BY:	DLP
DATE:	08-25-17
ISSUED:	

ELEVATIONS

**A2**

SCALE: AS NOTED