

© 2017 RYAN SENATORE ARCHITECTURE

GRIME STUDIOS
PORTLAND, MAINE



RYAN SENATORE
ARCHITECTURE
565 CONGRESS STREET, SUITE 304
PORTLAND, MAINE 04101
207.650.8414
senatorearchitecture.com

CONSULTANTS:

REVISIONS:

- REVISION #1 06/04/15
- 02 / 13 / 18
- 02 / 26 / 18
- 03 / 23 / 18

DATE: OCTOBER 16, 2017

PROJECT No. 1428


DRAWN BY: RJS / RRT

CHECKED BY: RJS

SCALE: AS NOTED

SHEET TITLE:
SECOND FLOOR PLAN

A1-2

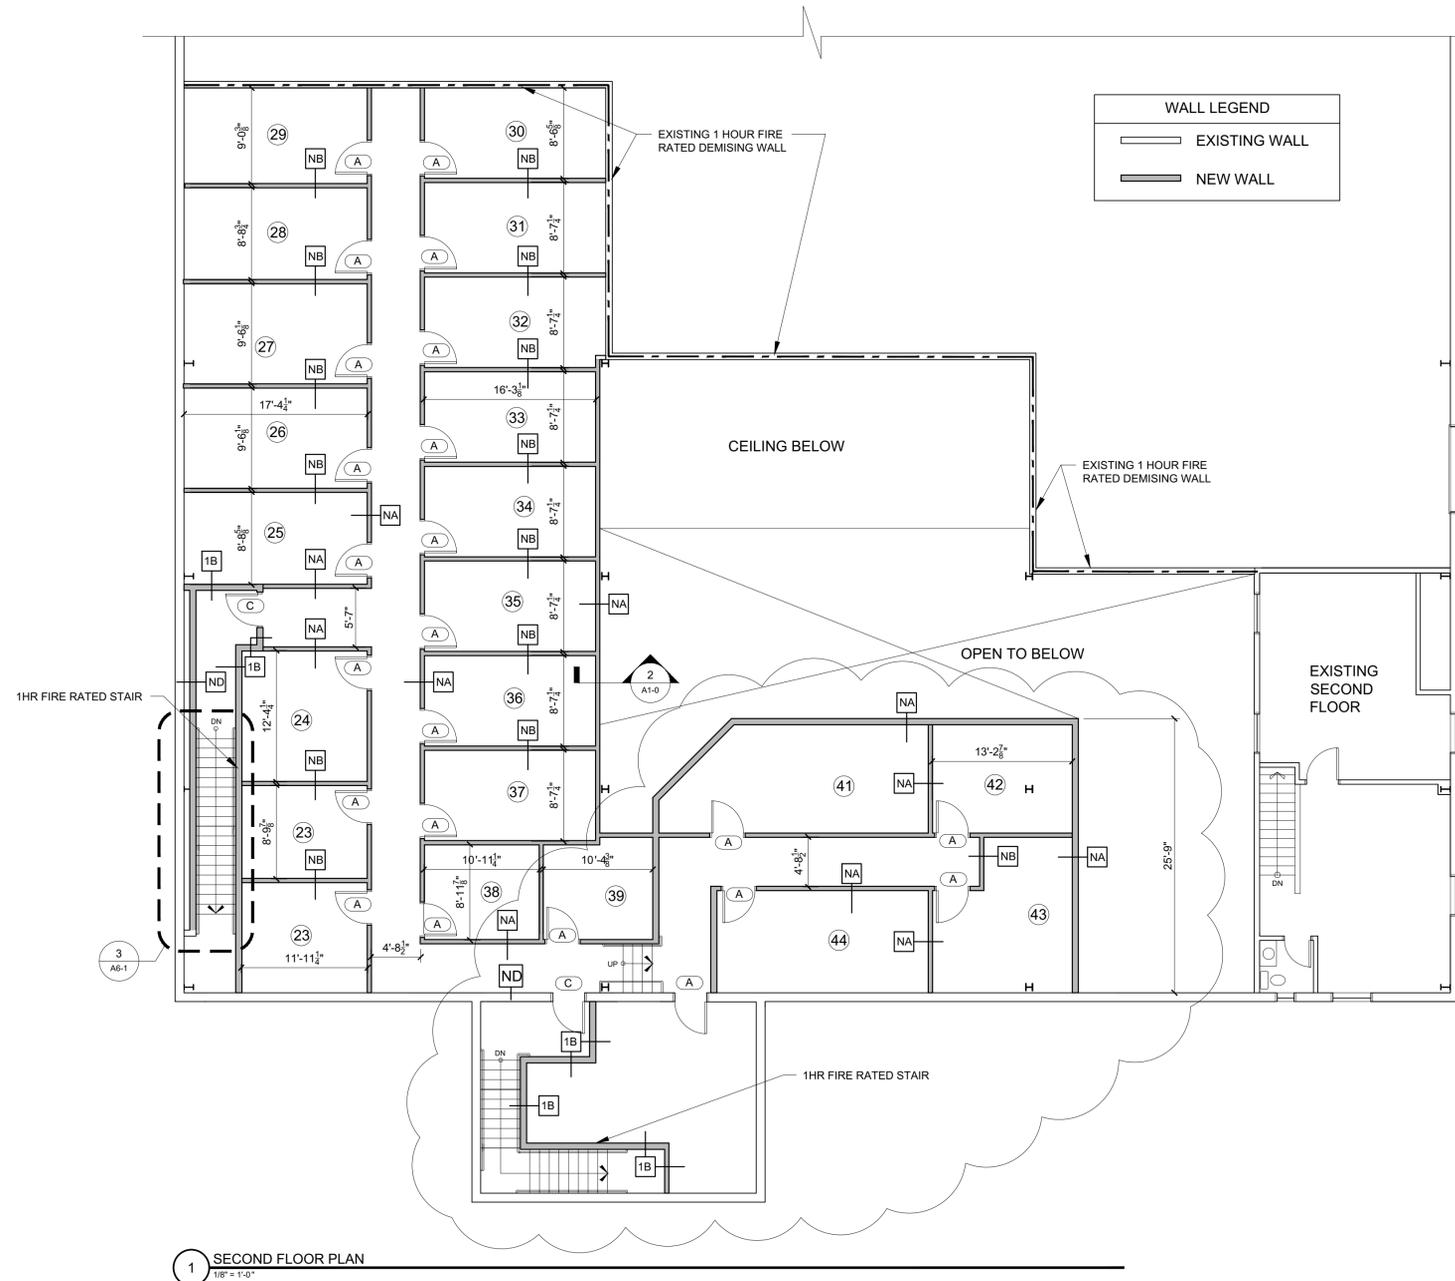

Reviewed for Code Compliance
Inspections Division
Approved with Conditions

Date: 04/03/18