



Reviewed for Code Compliance
Inspections Division
Approved with Conditions

Date: 06/01/16


JUSTIN DESJARLAIS
GARAGE DEMOLITION PERMIT APPLICATION
51 OLYMPIA STREET
PORTLA

SHEET NOTE:

1. ALL DEMOLITION DEBRIS NOT REUSED OR RECYCLED SHALL BE DELIVERED TO RIVERSIDE RECYCLING FACILITY AND SORTED APPROPRIATELY FOR DISPOSAL.

LEGEND:

- PROPERTY LINE
- ELECTRIC LINE
- GAS LINE
- EDGE OF PAVEMENT
- GRANITE CURB
- DEMOLITION

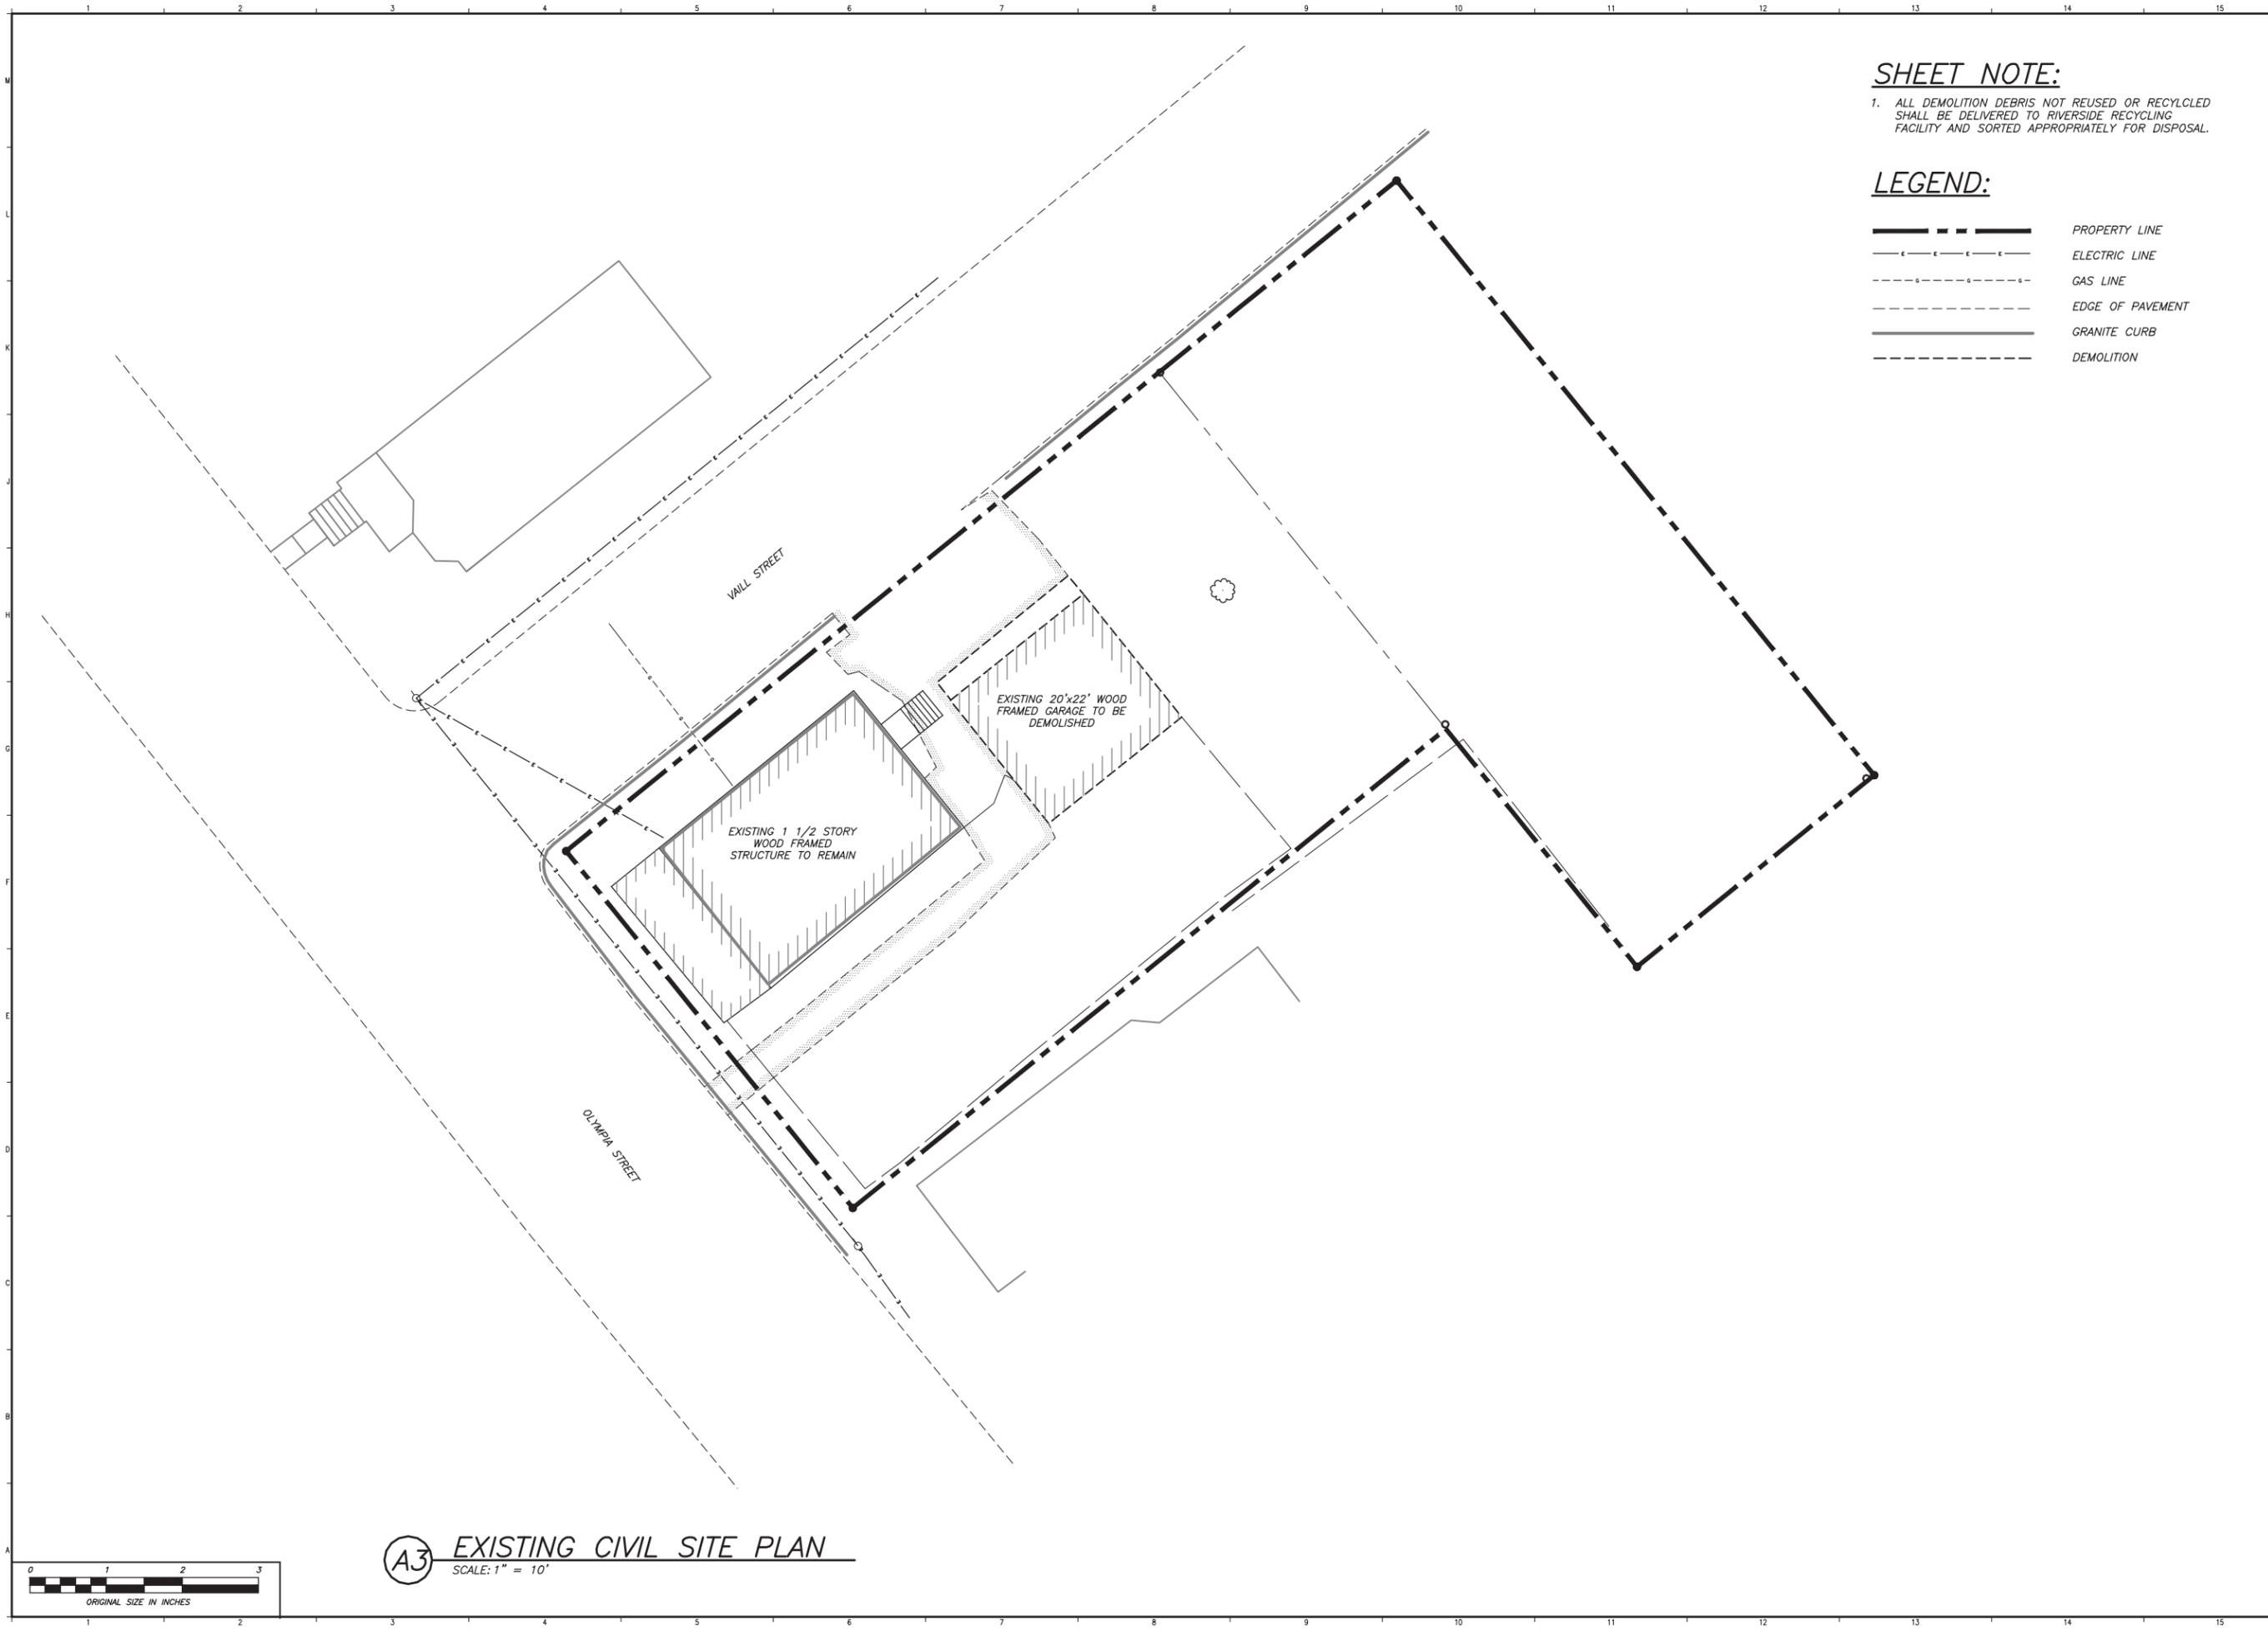

A3 EXISTING CIVIL SITE PLAN
SCALE: 1" = 10'

DATE	NO	REMARKS
04/26/16	0	GARAGE DEMOLITION PERMIT

GRAPHIC SCALE:
0" 1"

CODE: IRC 2009

TOWN: PORTLAND

DATE: APRIL 2016

SCALE: AS NOTED

DRAWN BY: JJD

TITLE:
EXISTING
CIVIL
SITE PLAN

FILE: 0020101

DRAWING NO:
C-101