




Date: 08/12/74

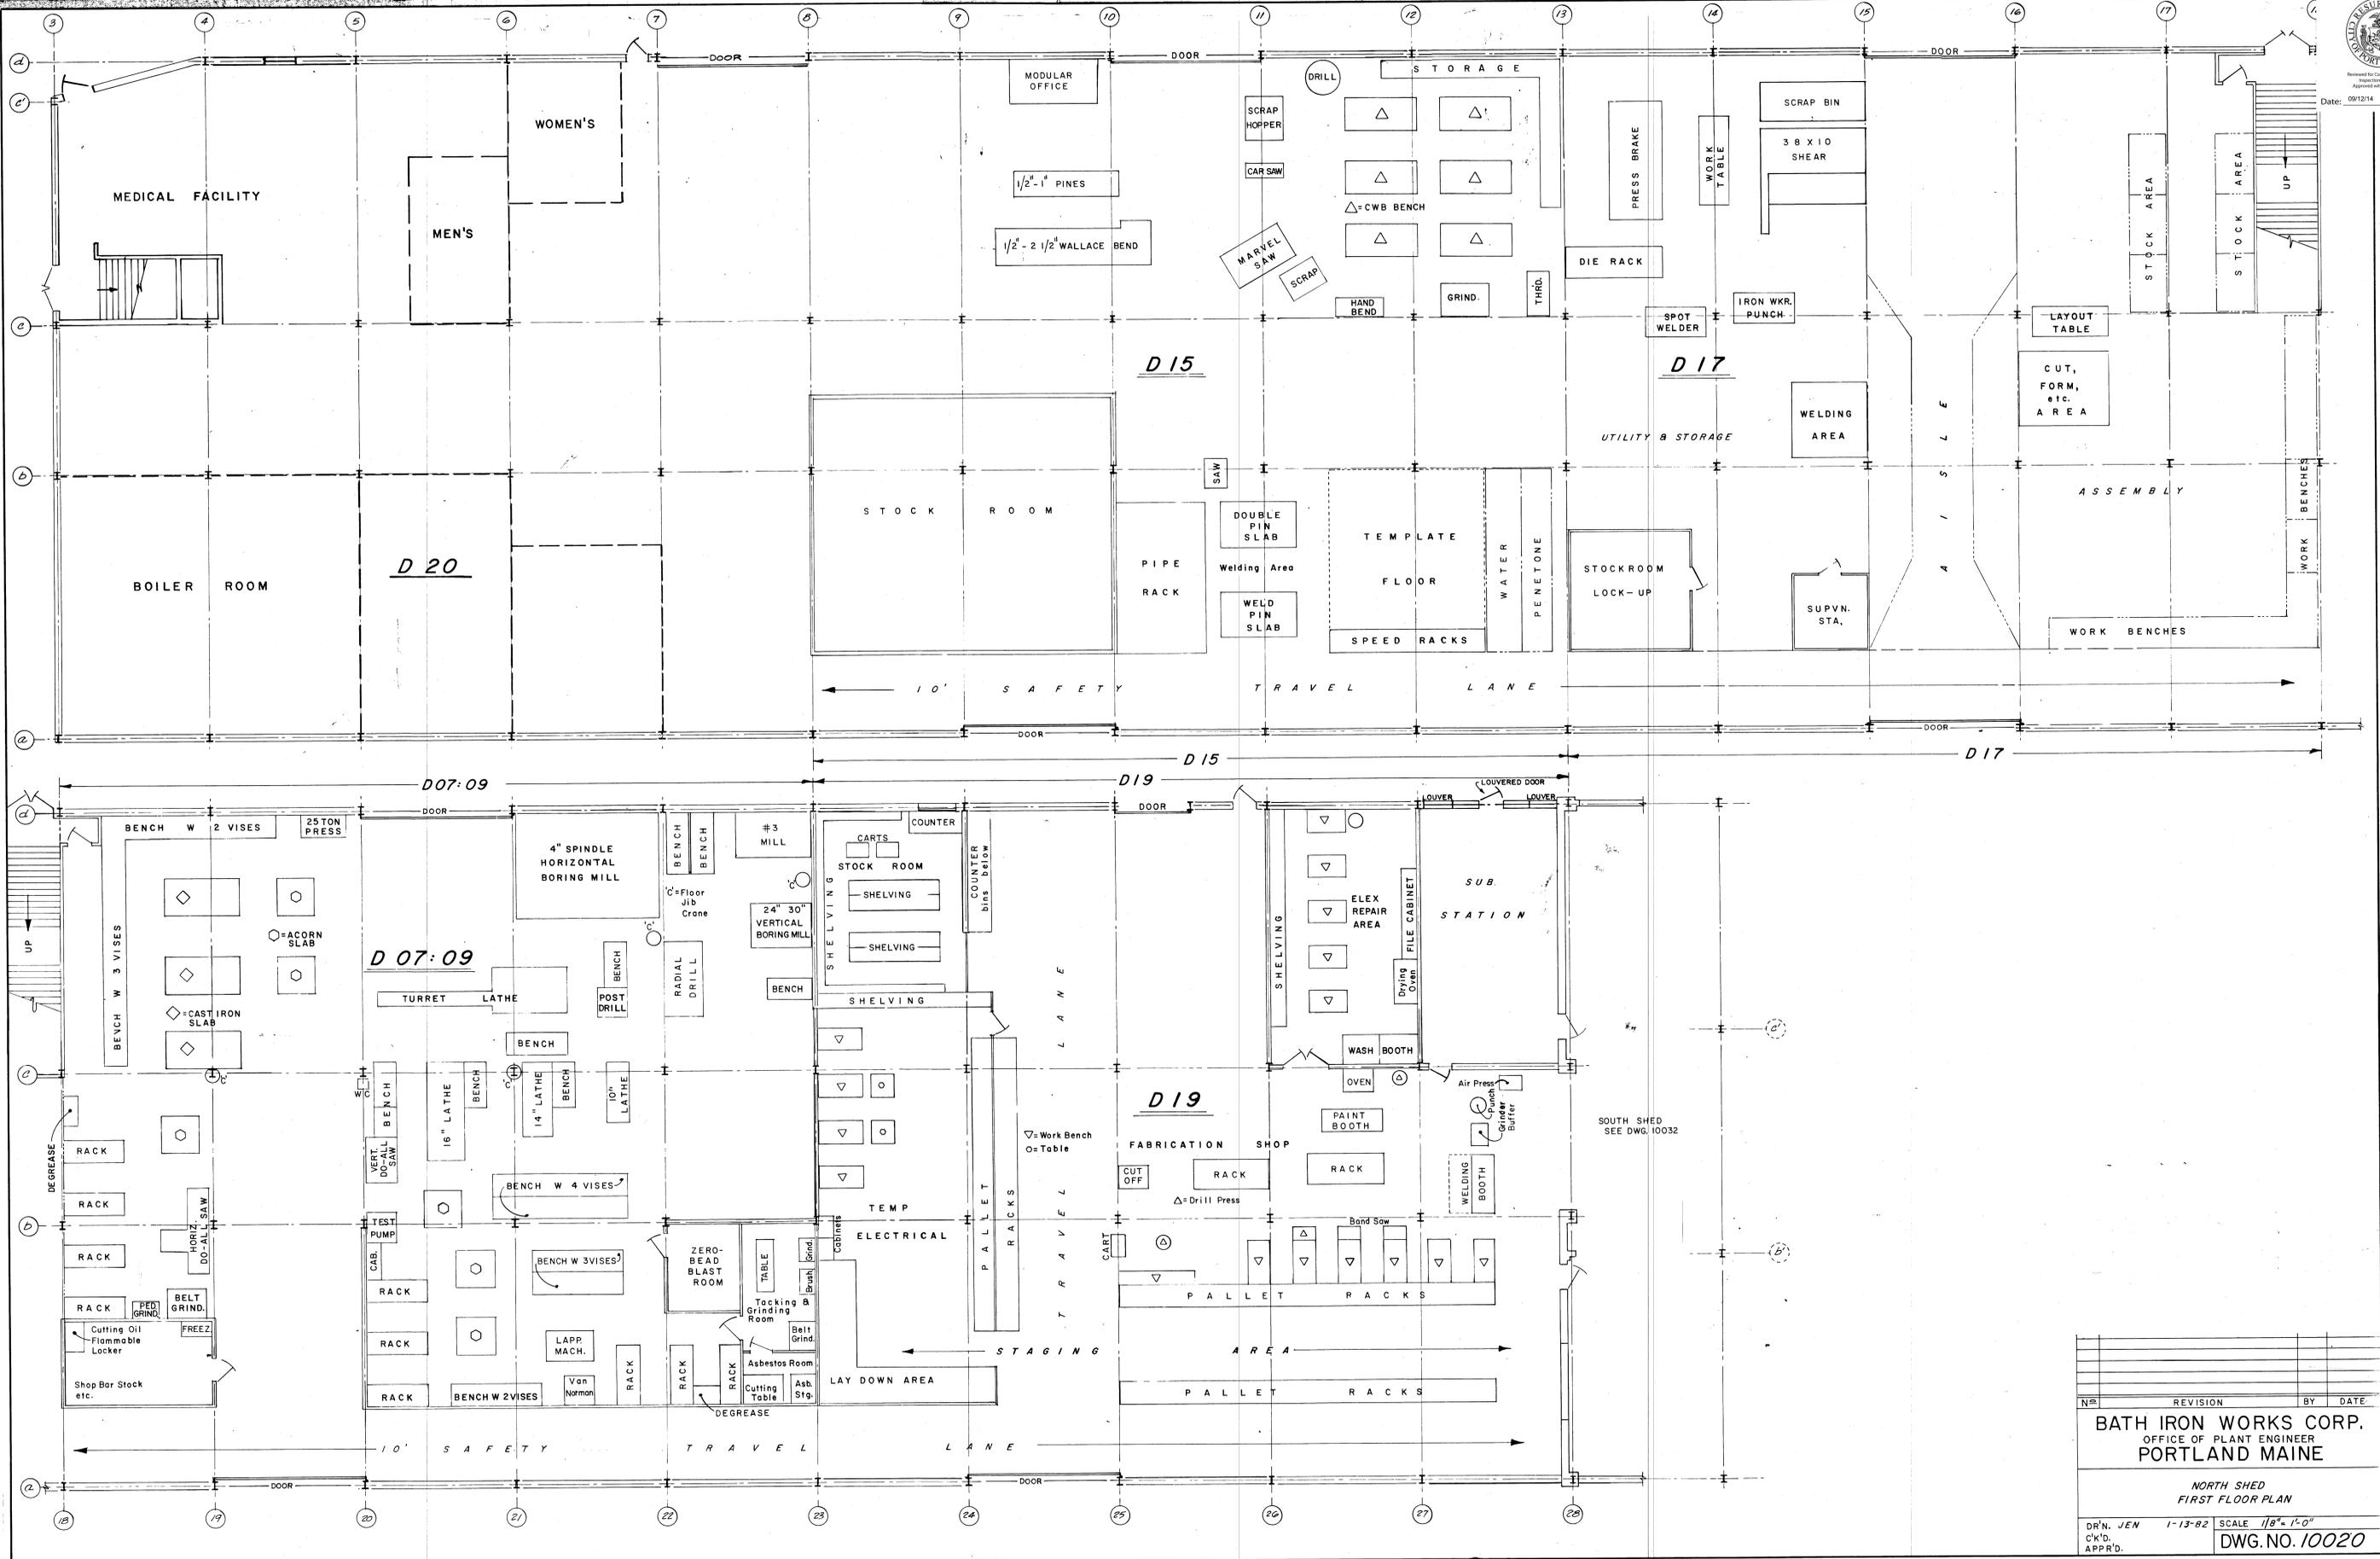

NO.	REVISION	BY	DATE

BATH IRON WORKS CORP.
OFFICE OF PLANT ENGINEER
PORTLAND MAINE

NORTH SHED
FIRST FLOOR PLAN

DR'N. JEN 1-13-82 SCALE 1/8" = 1'-0"
CK'D. APPR'D. DWG. NO. 10020