




Reviewed for Code Compliance
Inspection Division
Approved with Conditions

Date: 07/27/15

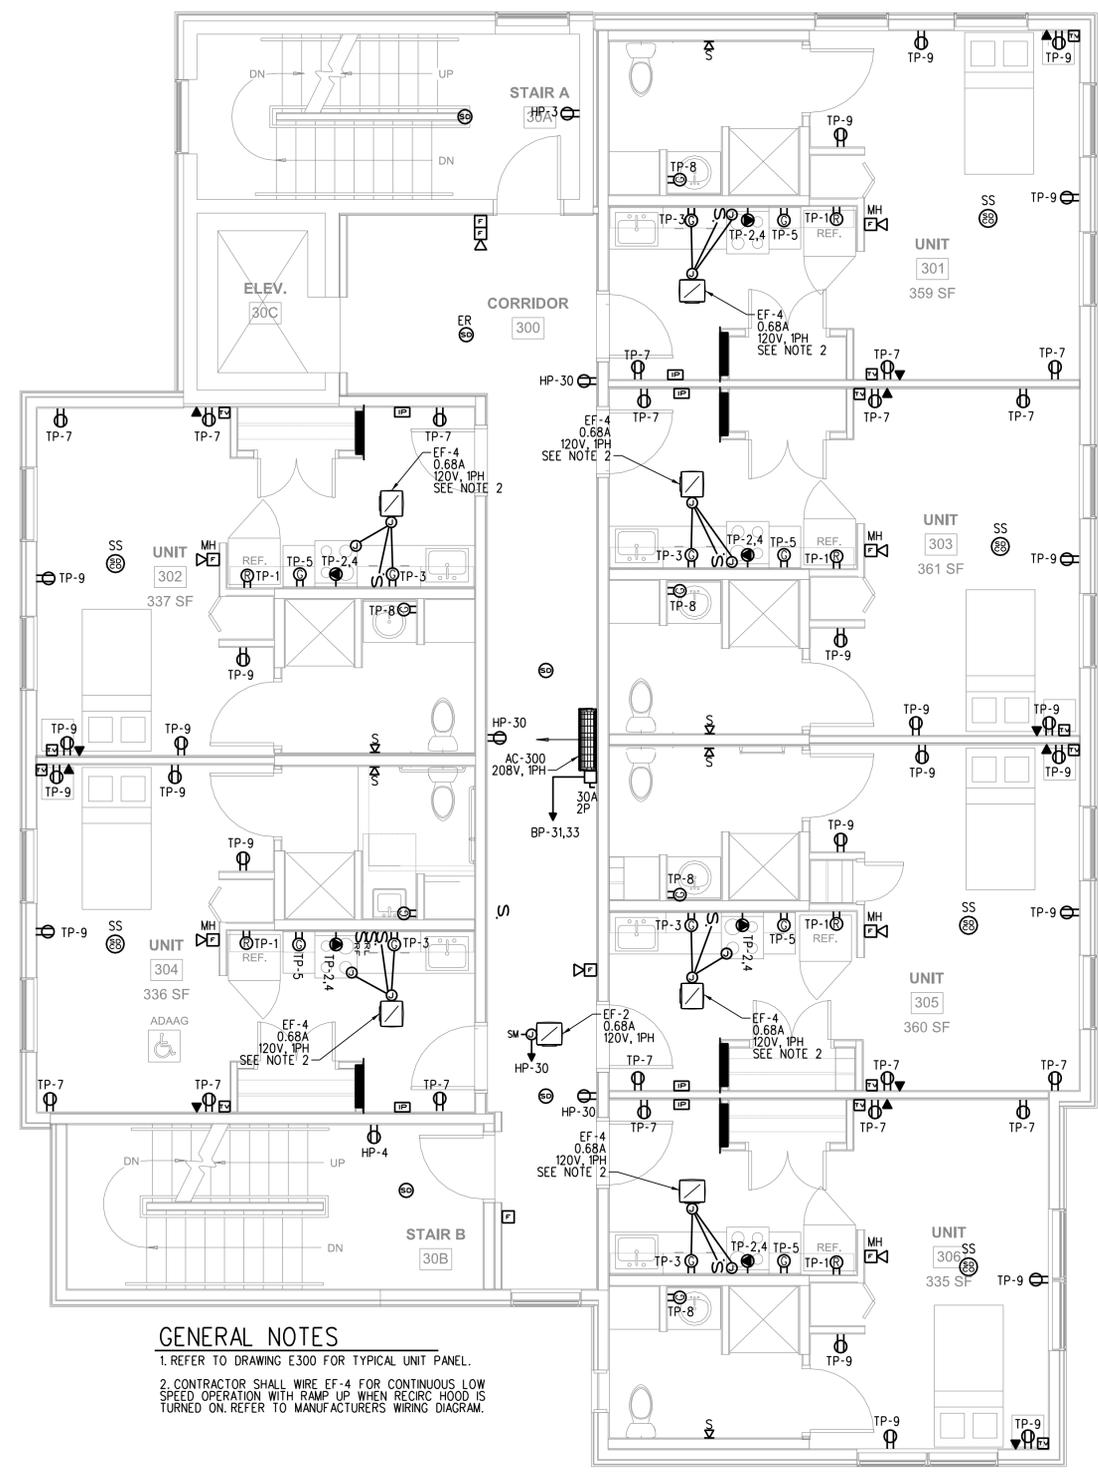

GENERAL NOTES
1. REFER TO DRAWING E300 FOR TYPICAL UNIT PANEL.
2. CONTRACTOR SHALL WIRE EF-4 FOR CONTINUOUS LOW SPEED OPERATION WITH RAMP UP WHEN RECIRC HOOD IS TURNED ON. REFER TO MANUFACTURERS WIRING DIAGRAM.

THIRD FLOOR PLAN
SCALE: 1/4"=1'-0"

Prepared For:

Consulting Engineer:
BENNETT ENGINEERING
MECHANICAL-ELECTRICAL
(207) 865-9475

Architect:
ARCHETYPE architects
48 Union Wharf Portland, Maine 04101
(207) 772-6022 Fax (207) 772-4056

Project:
134 WASHINGTON AVENUE
1 FOLEY FARM ROAD
SCARBOROUGH, MAINE

Revisions:
10/17/14 - BID SET

Date: Oct. 17, 2014
Scale: As Noted
THIRD FLOOR POWER PLAN

E303