


REVISION	DESCRIPTION	DATE
0	ISSUED FOR REVIEW & APPROVAL	1/5/2017

RESERVED FOR CITY STAMP



FIRST FLOOR FIRE ALARM PLAN
SCALE: 1/4"=1'-0"

CUNNINGHAM
Security Systems
10 Princes Point Road, Yarmouth, Maine 04096
Office: 207.846.3350 • Fax: 207.846.6080

131 WASHINGTON AVENUE
PORTLAND, MAINE 04101
FIRST FLOOR FIRE ALARM PLAN

DRAWN	JPB UNICAD JOB #16977
CHECKED	WAYNE B. HAWES NGEET # 90496
DATE	1/5/2017
REVISION	0
SCALE	1/4"=1'-0"