


REVISION	DESCRIPTION	DATE
0	ISSUED FOR REVIEW & APPROVAL	1/5/2017

RESERVED FOR CITY STAMP



REVISION	DESCRIPTION	DATE
0	ISSUED FOR REVIEW & APPROVAL	1/5/2017

CUNNINGHAM
 Security Systems
 10 Princes Point Road, Yarmouth, Maine 04096
 Office: 207.846.3350 • Fax: 207.846.6080

131 WASHINGTON AVENUE
 PORTLAND, MAINE 04101
 SECOND FLOOR FIRE ALARM PLAN

DRAWN	JPB UNICAD JOB #16977
CHECKED	WAYNE B. HAWES NCET # 90496
DATE	1/5/2017
REVISION	0
SCALE	1/4"=1'-0"

FA-3

SECOND FLOOR FIRE ALARM PLAN
 SCALE: 1/4"=1'-0"

UNICAD Inc.
 575 W. 40th St.
 Portland, ME 04102
 Office: 603.865.6410
 www.unicad.net
 Fire Alarm Design & Drafting Services