


North Street

97

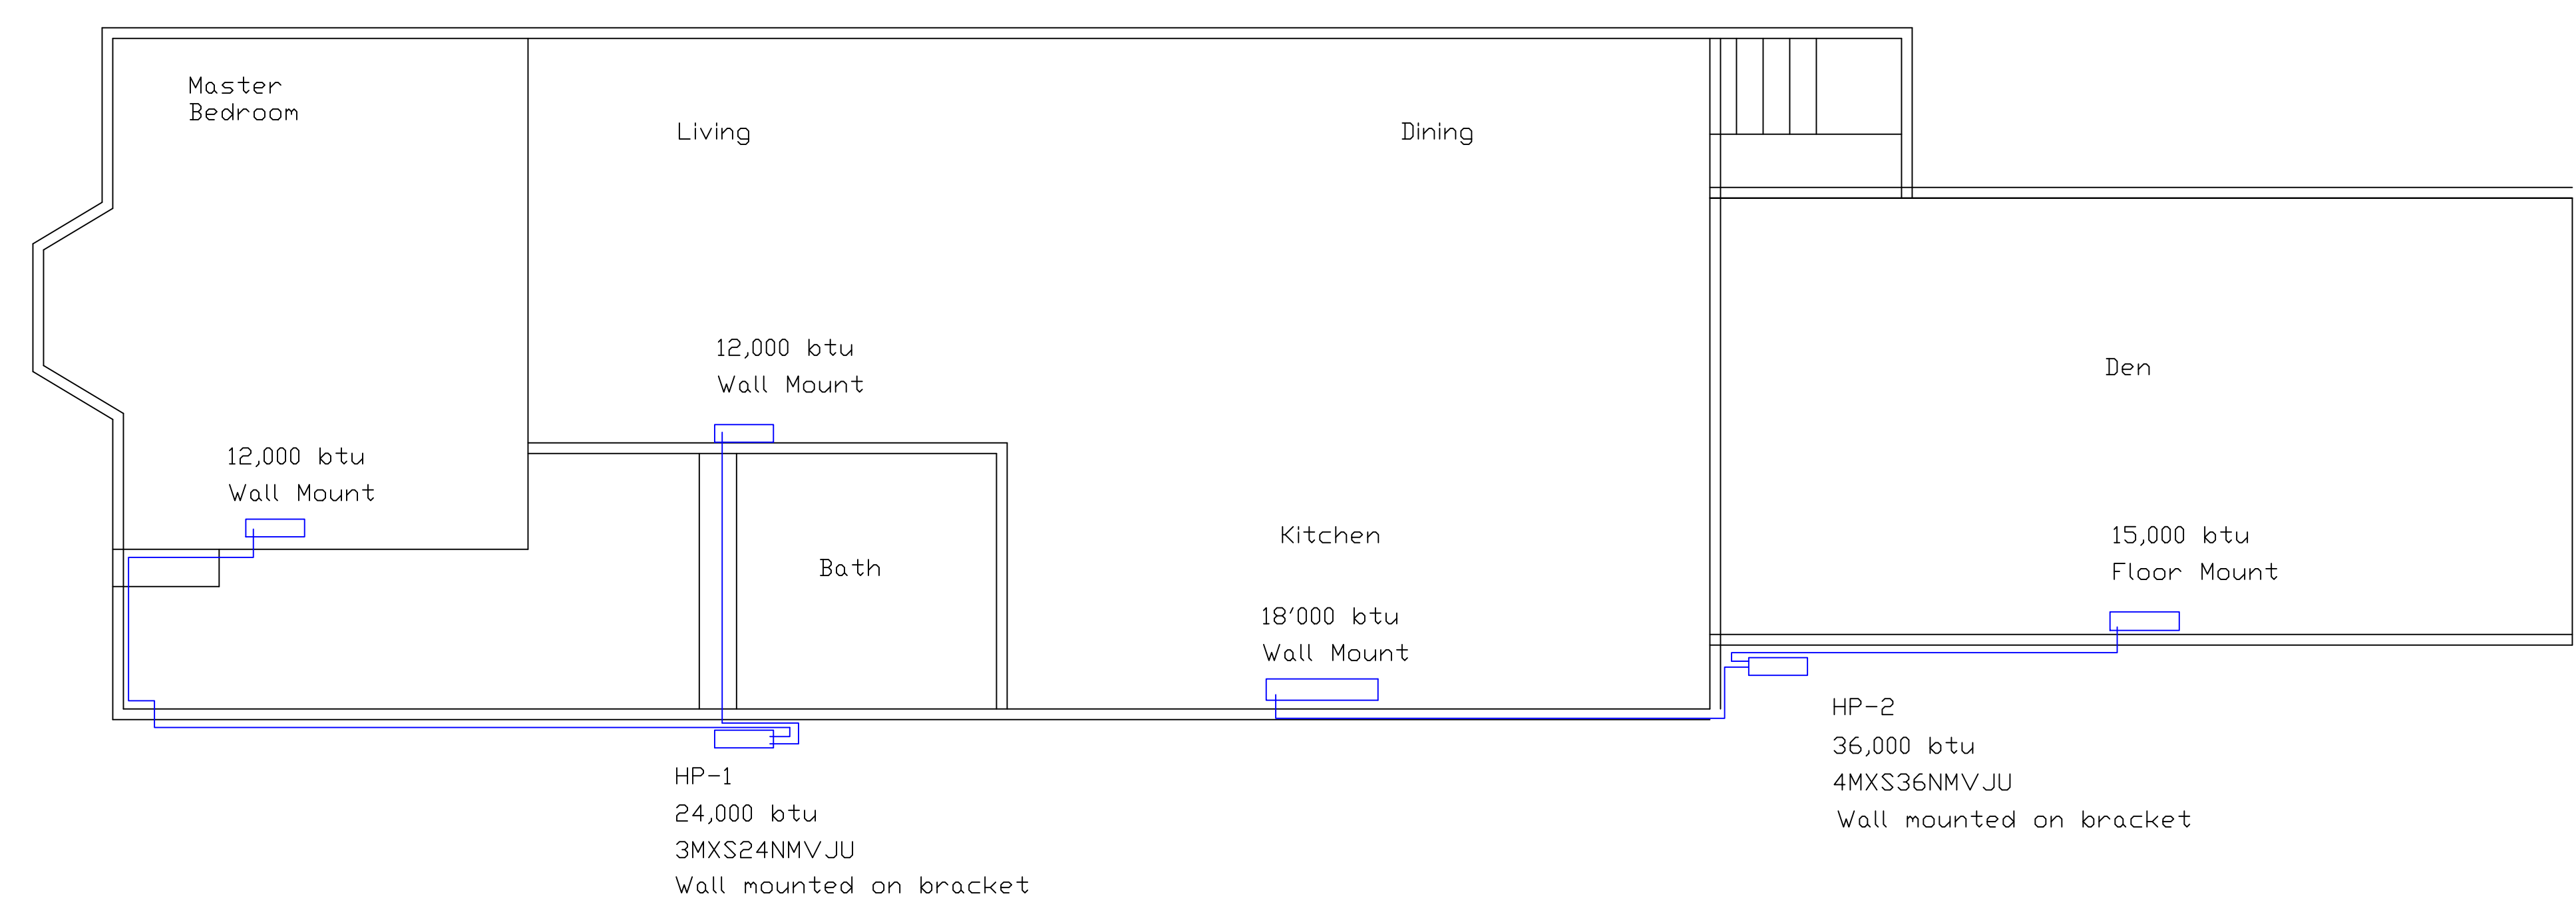

Second Floor Plan

scale 1/4" = 1'

Date: November 29, 2016

Tim Devine Residence
96 North Street
Portland Maine