



# DOOR SCHEDULE

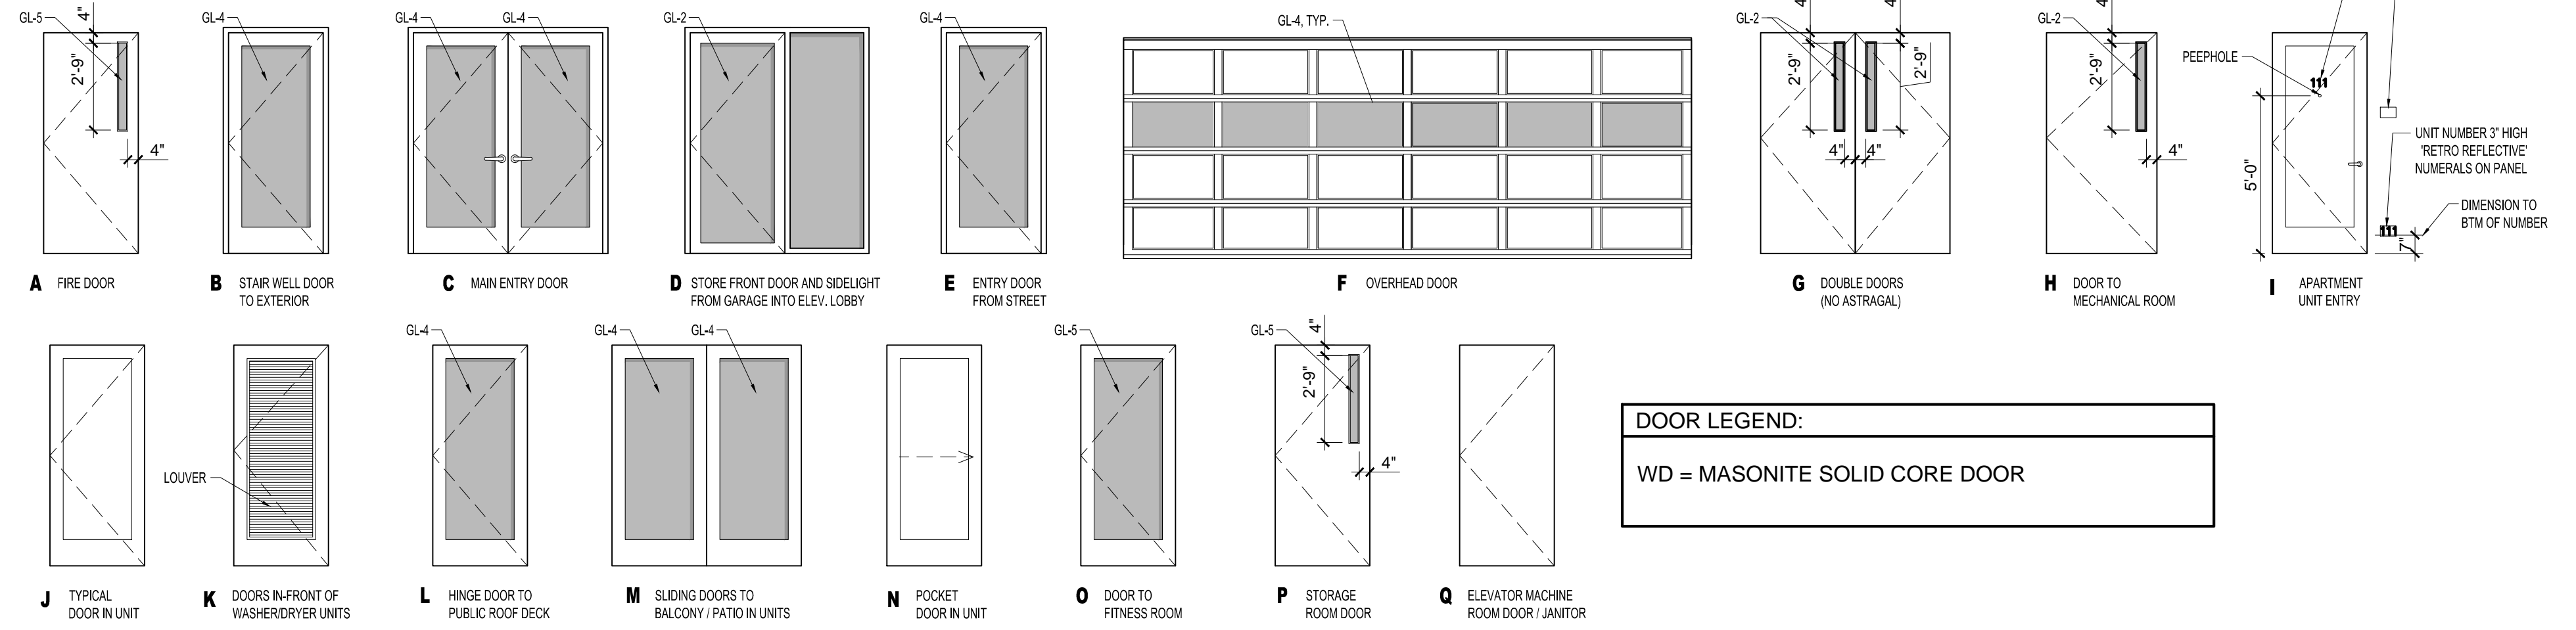


**DOOR LEGEND:**  
WD = MASONITE SOLID CORE DOOR

FRAME TYPES	
1 WOOD CASED	2 STEEL

GLAZING SCHEDULE	
KEY	GLAZING TYPE
GL-1	INSULATED CLEAR GLAZING
GL-2	FIRE RATED INSULATED GLAZING
GL-3	CLEAR TEMPERED GLASS
GL-4	CLEAR INSULATED TEMPERED GLASS
GL-5	FIRE RATED GLAZING

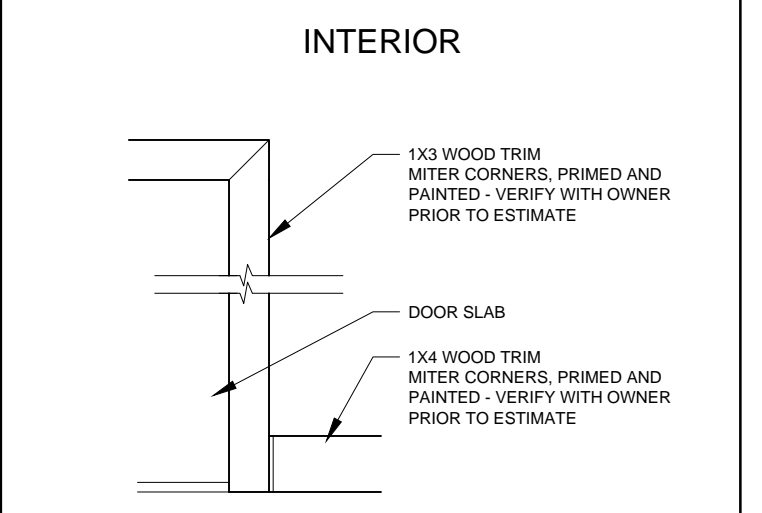

2 TYPICAL DOOR TRIM ELEVATION DETAIL  
NOT TO SCALE

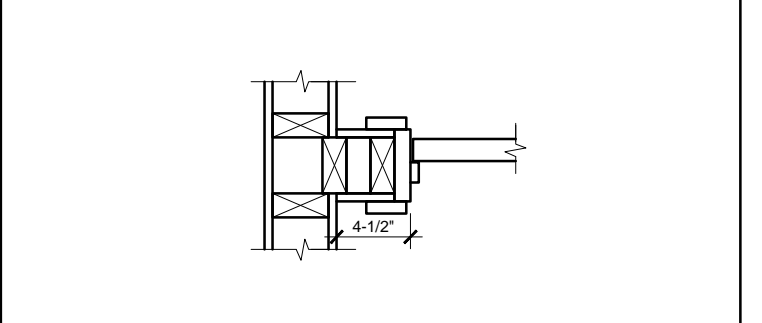

3 TYPICAL DOOR TRIM PLAN DETAIL AT INTERSECTING WALL  
NOT TO SCALE (UNLESS OTHERWISE NOTED)

- DOOR NOTES:**
- 1) ALL EXTERIOR GLAZING TO BE LOW-E ARGON FILLED INSULATED GLAZING UNITS
  - 2) FRAME ALL OPENINGS WITH ELEVATIONS
  - 3) SEAL EXTERIOR DOORS TO ROUGH OPENING WITH LOW EXPANDING FOAM INSULATION - SEE DETAILS
  - 4) ALL DOOR HARDWARE TO BE LEVER TYPE
  - 5) ALL EXTERIOR DOORS TO BE WEATHERSTRIPPED
  - 6) ALL DOORS TO HAVE A SOLID CORE
  - 7) PROVIDE ALUMINUM THRESHOLDS ON ALL FLOORING TRANSITIONS
  - 8) EXTERIOR DOOR JAMBS TO BE SEALED TO THEIR ROUGH OPENINGS USING LOW EXPANDING FOAM, BACKER ROD OR CAULKING
  - 9) ALL EXTERIOR DOORS TO BE WEATHER STRIPPED

1 DOOR TYPES  
1/4" = 1'-0"

DOOR SCHEDULE																				
DOOR NO.	TYPE	DOOR				FRAME						GENERAL								
		SIZE			MATERIAL	FINISH	INSULATED	TYPE	DETAILS			CLOSER	FIRE RATING (MINUTES)	HARDWARE KEY		SCHEDULE KEY				
		WIDTH	HEIGHT	THICKNESS					HEAD	JAMB	SILL			MS - MASONITE LOCK SET	STL - STEEL	WD - WOOD (ALSO MASONITE SEE SPECIFICATION)	LS - LOCK SET	PR - PRIVACY SET	FG - FIBERGLASS	AL - ALUMINUM
STAR 001 AND 002																				
001.1, 002.1	A	3'-0"	6'-8"	1-3/4"	STL	PTD	Y	2	STL	AL	-	-	-	Y	90	-	-	-	-	PANIC HARDWARE
001.2, 002.2, 001.3, 002.3, 001.4, 002.4	A	3'-0"	7'-0"	1-3/4"	STL	PTD	Y	2	STL	AL	-	-	-	Y	90	-	-	-	-	PANIC HARDWARE, FOB ACCESS FROM STAIR SIDE
002.5	B	3'-0"	7'-0"	1-3/4"	STL	PTD	Y	2	STL	AL	-	-	-	Y	-	-	-	-	-	PANIC HARDWARE, FOB ACCESS FROM EXTERIOR
FIRST FLOOR																				
100.1	C	6'-0"	7'-0"	1-3/4"	AL	PTD	Y	-	AL	AL	-	-	-	Y	-	-	-	-	-	STOREFRONT DOORS WITH PANIC HARDWARE, AUTOMATIC OPERATOR, FOB ACCESS FROM EXTERIOR
100.2	A	3'-0"	6'-8"	1-3/4"	STL	PTD	Y	2	STL	AL	-	-	-	Y	90	-	-	-	-	PANIC HARDWARE
101.1	E	3'-0"	7'-0"	1-3/4"	AL	PTD	Y	-	AL	AL	-	-	-	Y	-	-	-	-	-	STOREFRONT DOOR WITH PANIC HARDWARE, FOB ACCESS FROM EXTERIOR
101.2	F	18'-0"	7'-0"	-	AL	PTD	N	-	-	-	-	-	-	Y	-	-	-	-	-	OVERHEAD DOOR WITH AUTOMATIC OPERATOR, PROVIDE 20 REMOTES
102.1	G	4'-8"	6'-8"	1-3/4"	STL	PTD	Y	2	STL	AL	-	-	-	Y	60	-	-	-	-	PANIC HARDWARE
103.1	H	3'-6"	6'-8"	1-3/4"	STL	PTD	Y	2	STL	AL	-	-	-	Y	60	-	-	-	-	PANIC HARDWARE
104.1	D	3'-0"	6'-8"	1-3/4"	STL	PTD	Y	2	AL	AL	-	-	-	Y	-	-	-	-	-	PANIC HARDWARE - STORE FRONT DOOR AND STOREFRONT SIDELIGHT
105.1	E	3'-0"	7'-0"	1-3/4"	AL	PTD	N	-	AL	AL	-	-	-	Y	-	-	-	-	-	STOREFRONT DOOR WITH PANIC HARDWARE, FOB ACCESS FROM EXTERIOR
UNIT ENTRY DOORS - SECOND FLOOR																				
201.1, 202.1, 203.1, 204.1, 205.1	I	3'-0"	7'-0"	1-3/4"	WD	PTD	Y	2	STL	AL	-	-	-	Y	20	-	-	-	-	APARTMENT ENTRY DOOR WITH SPRING HINGLES - SMOKE SEALED
UNIT 201																				
201.2	J	2'-6"	6'-8"	1-3/8"	WD	PTD	N	1	WD	-	-	-	-	N	-	-	-	-	-	LOUVERS IN DOOR
201.3	K	2'-10"	6'-8"	1-3/8"	WD	PTD	N	1	WD	-	-	-	-	N	-	-	-	-	-	LOUVERS IN DOOR
201.4	J	2'-10"	6'-8"	1-3/8"	WD	PTD	N	1	WD	-	-	-	-	N	-	-	-	-	-	LOUVERS IN DOOR
201.5	J	2'-10"	6'-8"	1-3/8"	WD	PTD	N	1	WD	-	-	-	-	N	-	-	-	-	-	PRIVACY DOOR LOCK
201.6	J	2'-10"	6'-8"	1-3/8"	WD	PTD	N	1	WD	-	-	-	-	N	-	-	-	-	-	PRIVACY DOOR LOCK
201.7	J	2'-10"	6'-8"	1-3/8"	WD	PTD	N	1	WD	-	-	-	-	N	-	-	-	-	-	PRIVACY DOOR LOCK
201.8	M	6'-0"	7'-0"	1-3/4"	VLWD	PTD	Y	-	VLWD	FG	-	-	-	N	-	-	-	-	-	EXTERIOR SLIDING DOOR WITH SCREEN SLIDER AND LOCK SET
201.9	J	2'-10"	6'-8"	1-3/8"	WD	PTD	N	1	WD	-	-	-	-	N	-	-	-	-	-	PRIVACY DOOR LOCK
201.10	J	2'-10"	6'-8"	1-3/8"	WD	PTD	N	1	WD	-	-	-	-	N	-	-	-	-	-	PRIVACY DOOR LOCK
201.11	J	2'-10"	6'-8"	1-3/8"	WD	PTD	N	1	WD	-	-	-	-	N	-	-	-	-	-	PRIVACY DOOR LOCK
UNIT 202																				
202.2	J	2'-10"	6'-8"	1-3/8"	WD	PTD	N	1	WD	-	-	-	-	N	-	-	-	-	-	LOUVERS IN DOOR
202.3	M	6'-0"	7'-0"	1-3/4"	VLWD	PTD	Y	-	VLWD	FG	-	-	-	N	-	-	-	-	-	EXTERIOR SLIDING DOOR WITH SCREEN SLIDER AND LOCK SET
202.4	J	2'-6"	6'-8"	1-3/8"	WD	PTD	N	1	WD	-	-	-	-	N	-	-	-	-	-	LOUVERS IN DOOR
202.5	J	2'-10"	6'-8"	1-3/8"	WD	PTD	N	1	WD	-	-	-	-	N	-	-	-	-	-	PRIVACY DOOR LOCK
202.6	J	2'-10"	6'-8"	1-3/8"	WD	PTD	N	1	WD	-	-	-	-	N	-	-	-	-	-	PRIVACY DOOR LOCK
202.7	J	2'-6"	6'-8"	1-3/8"	WD	PTD	N	1	WD	-	-	-	-	N	-	-	-	-	-	LOUVERS IN DOOR
202.8	K	2'-10"	6'-8"	1-3/8"	WD	PTD	N	1	WD	-	-	-	-	N	-	-	-	-	-	PRIVACY DOOR LOCK
202.9	N	2'-10"	6'-8"	1-3/8"	WD	PTD	N	1	WD	-	-	-	-	N	-	-	-	-	-	PRIVACY DOOR LOCK
202.10	J	2'-10"	6'-8"	1-3/8"	WD	PTD	N	1	WD	-	-	-	-	N	-	-	-	-	-	PRIVACY DOOR LOCK
202.11	J	2'-10"	6'-8"	1-3/8"	WD	PTD	N	1	WD	-	-	-	-	N	-	-	-	-	-	PRIVACY DOOR LOCK
UNIT 203																				
203.2	K	2'-10"	6'-8"	1-3/8"	WD	PTD	N	1	WD	-	-	-	-	N	-	-	-	-	-	LOUVERS IN DOOR
203.3	J	2'-6"	6'-8"	1-3/8"	WD	PTD	N	1	WD	-	-	-	-	N	-	-	-	-	-	LOUVERS IN DOOR
203.4	N	2'-10"	6'-8"	1-3/8"	WD	PTD	N	1	WD	-	-	-	-	N	-	-	-	-	-	PRIVACY DOOR LOCK
203.5	J	2'-10"	6'-8"	1-3/8"	WD	PTD	N	1	WD	-	-	-	-	N	-	-	-	-	-	PRIVACY DOOR LOCK
203.6	J	2'-6"	6'-8"	1-3/8"	WD	PTD	N	1	WD	-	-	-	-	N	-	-	-	-	-	LOUVERS IN DOOR
203.7	M	6'-0"	7'-0"	1-3/4"	VLWD	PTD	Y	-	VLWD	FG	-	-	-	N	-	-	-	-	-	EXTERIOR SLIDING DOOR WITH SCREEN SLIDER AND LOCK SET
203.8	J	2'-10"	6'-8"	1-3/8"	WD	PTD	N	1	WD	-	-	-	-	N	-	-	-	-	-	PRIVACY DOOR LOCK
203.9	J	2'-6"	6'-8"	1-3/8"	WD	PTD	N	1	WD	-	-	-	-	N	-	-	-	-	-	LOUVERS IN DOOR
203.10	J	2'-10"	6'-8"	1-3/8"	WD	PTD	N	1	WD	-	-	-	-	N	-	-	-	-	-	PRIVACY DOOR LOCK
UNIT 204																				
204.2	N	2'-10"	6'-8"	1-3/8"	WD	PTD	N	1	WD	-	-	-	-	N	-	-	-	-	-	PRIVACY DOOR LOCK
204.3	J	2'-6"	6'-8"	1-3/8"	WD	PTD	N	1	WD	-	-	-	-	N	-	-	-	-	-	LOUVERS IN DOOR
204.4	J	2'-10"	6'-8"	1-3/8"	WD	PTD	N	1	WD	-	-	-	-	N	-	-	-	-	-	PRIVACY DOOR LOCK
204.5	J	2'-10"	6'-8"	1-3/8"	WD	PTD	N	1	WD	-	-	-	-	N	-	-	-	-	-	PRIVACY DOOR LOCK
204.6	J	2'-10"	6'-8"	1-3/8"	WD	PTD	N	1	WD	-	-	-	-	N	-	-	-	-	-	PRIVACY DOOR LOCK
204.7	M	6'-0"	7'-0"	1-3/4"	VLWD	PTD	Y	-	VLWD	FG	-	-	-	N	-	-	-	-	-	EXTERIOR SLIDING DOOR WITH SCREEN SLIDER AND LOCK SET
204.8	N	2'-10"	6'-8"	1-3/8"	WD	PTD	N	1	WD	-	-	-	-	N	-	-	-	-	-	PRIVACY DOOR LOCK
UNIT 205																				
205.2	J	2'-10"	6'-8"	1-3/8"	WD	PTD	N	1	WD	-	-	-	-	N	-	-	-	-	-	PRIVACY DOOR LOCK
205.3	J	2'-6"	6'-8"	1-3/8"	WD	PTD	N	1	WD	-	-	-	-	N	-	-	-	-	-	LOUVERS IN DOOR
205.4	J	2'-10"	6'-8"	1-3/8"	WD	PTD	N	1	WD	-	-	-	-	N	-	-	-	-	-	PRIVACY DOOR LOCK
205.5	J	2'-10"	6'-8"	1-3/8"	WD	PTD	N	1	WD	-	-	-	-	N	-	-	-	-	-	PRIVACY DOOR LOCK
205.6	J	2'-10"	6'-8"	1-3/8"	WD	PTD	N	1	WD	-	-	-	-	N	-	-	-	-	-	PRIVACY DOOR LOCK
205.7	M	6'-0"	7'-0"	1-3/4"	VLWD	PTD	Y	-	VLWD	FG	-	-	-	N	-	-	-	-	-	EXTERIOR SLIDING DOOR WITH SCREEN SLIDER AND LOCK SET
205.8	M	6'-0"	7'-0"	1-3/4"	VLWD	PTD	Y	-	VLWD	FG	-	-	-	N	-	-	-	-	-	EXTERIOR SLIDING DOOR WITH SCREEN SLIDER AND LOCK SET
205.9	N	2'-10"	6'-8"	1-3/8"	WD	PTD	N	1	WD	-	-	-	-	N	-	-	-	-	-	PRIVACY DOOR LOCK
UNIT 206																				
206.2	N	2'-6"	6'-8"	1-3/8"	WD	PTD	N	1	WD	-	-	-	-	N	-	-	-	-	-	LOUVERS IN DOOR
206.3	K	2'-10"	6'-8"	1-3/8"	WD	PTD	N	1	WD	-	-	-	-	N	-	-	-	-	-	PRIVACY DOOR LOCK
206.4	J	2'-6"	6'-8"	1-3/8"	WD	PTD	N	1	WD	-	-	-	-	N	-	-	-	-	-	LOUVERS IN DOOR
206.5	J	2'-10"	6'-8"	1-3/8"	WD	PTD	N	1	WD	-	-	-	-	N	-	-	-	-	-	PRIVACY DOOR LOCK
206.6	J	2'-10"	6'-8"	1-3/8"	WD	PTD	N	1	WD	-	-	-	-	N	-	-	-	-	-	PRIVACY DOOR LOCK
206.7	M	6'-0"	7'-0"	1-3/4"	VLWD	PTD	Y	-	VLWD	FG	-	-	-	N	-	-	-	-	-	EXTERIOR SLIDING DOOR WITH SCREEN SLIDER AND LOCK SET
206.8	M	6'-0"	7'-0"	1-3/4"	VLWD	PTD	Y	-	VLWD	FG	-	-	-	N	-	-	-	-	-	EXTERIOR SLIDING DOOR WITH SCREEN SLIDER AND LOCK SET
206.9	N	2'-10"	6'-8"	1-3/8"	WD	PTD	N	1	WD	-	-	-	-	N	-	-	-	-	-	PRIVACY DOOR LOCK
UNIT 207																				
207.1	N	2'-6"	6'-8"	1-3/8"	WD	PTD	N													