


Property Location: 40 WATERVILLE ST  
 Owner Information: 40WATERVILLE LLC  
 5518 PAINTER GREEN  
 SAN ANTONIO TX 78240

Book and Page: 29903/059  
 Legal Description: 17-E-14

Tax Map 017 E013

Zoning: R-6  
 Land Use: 2 Family (Current)  
 Proposed: 3 Family

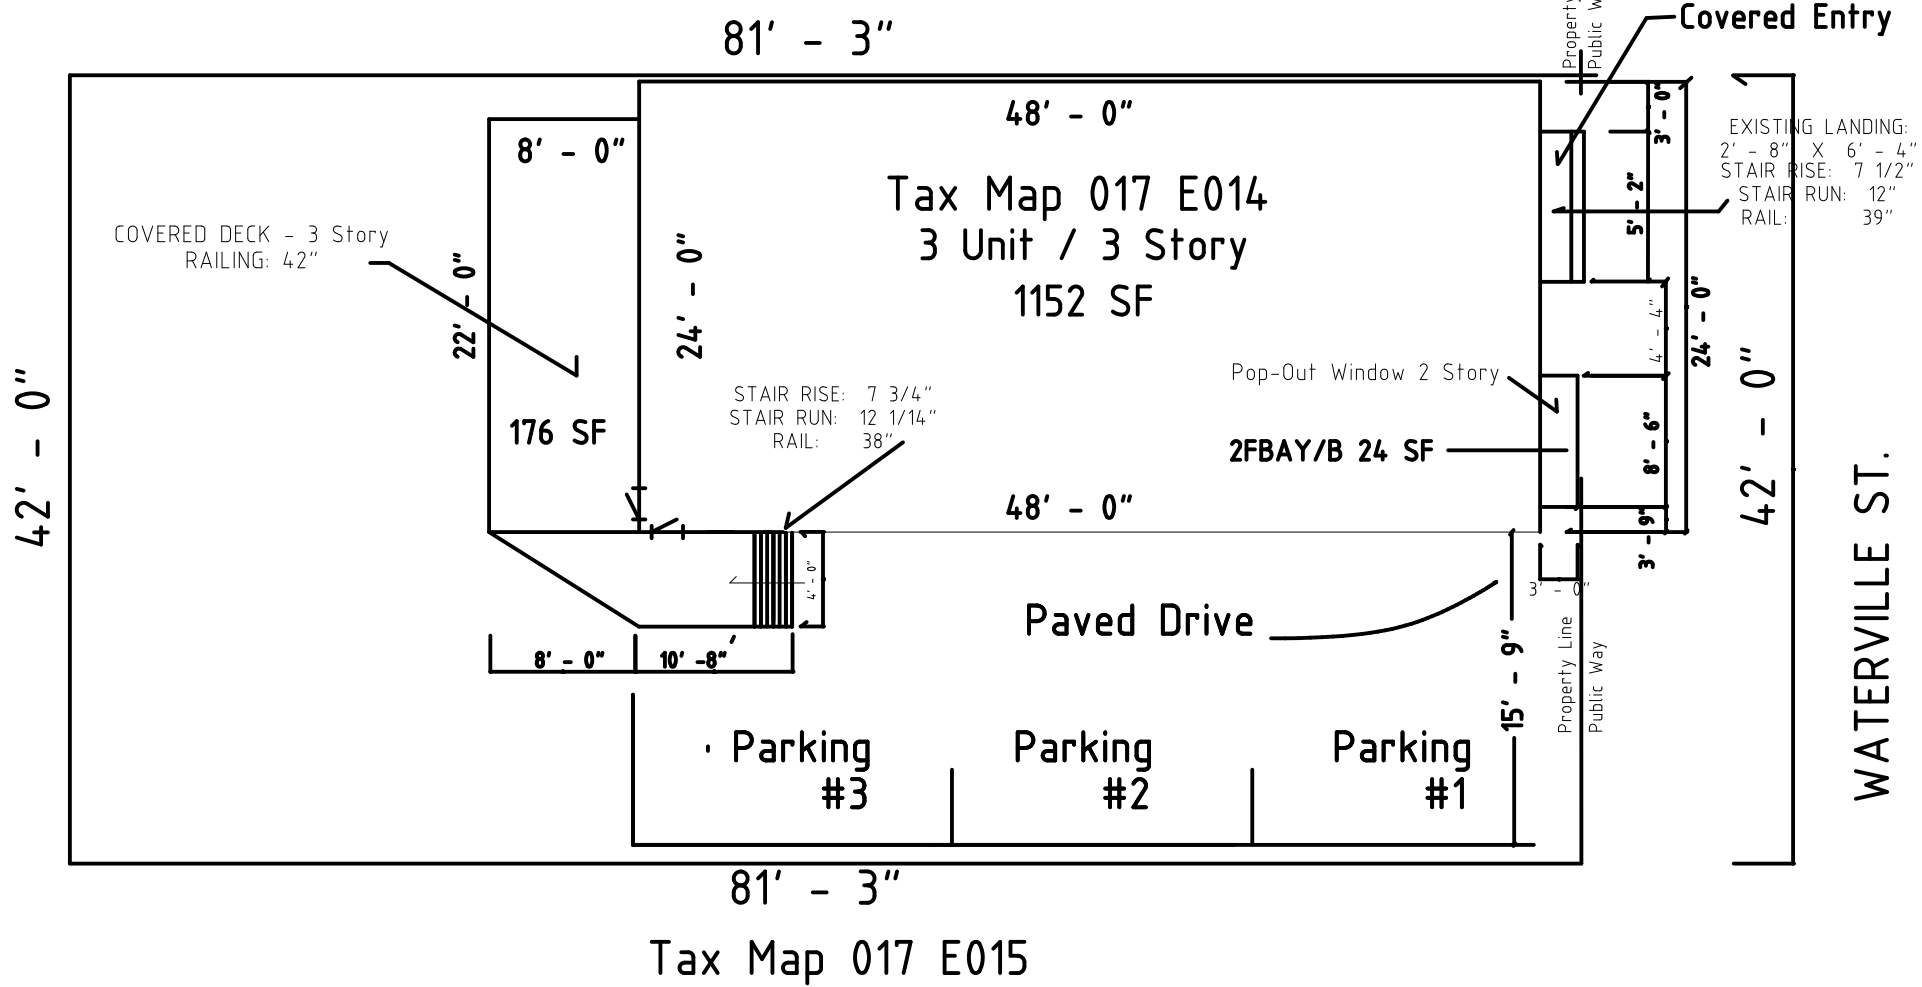

40 WATERVILLE ST.



CONSULTANTS

REVISIONS

PROJECT No. QB1503

REVISIONS

DRAWN BY JRM

SHEET TITLE

**SITE PLAN**

**C.1.0**