

MH101A

FIRST FLOOR HVAC DUCTWORK PLAN

Date: JAN. 3, 2018

Scale: 1/8" = 1'-0"




Revisions:
FO Phase
Design Development
03/10/2018

Project:
0 HANCOCK STREET
HANCOCK STREET, PORTLAND, MAINE

Architect:
Architects
48 Union Wharf, Portland, Maine 04101
(207) 772-6022 ARCHTYPE@ARCHTYPEPA.COM


Consultant:
JOHNSON & JORDAN
MECHANICAL CONTRACTORS
18 MUSSEY ROAD
SCARBOROUGH, ME 04074
TEL: (207) 883-8345

Prepared For:

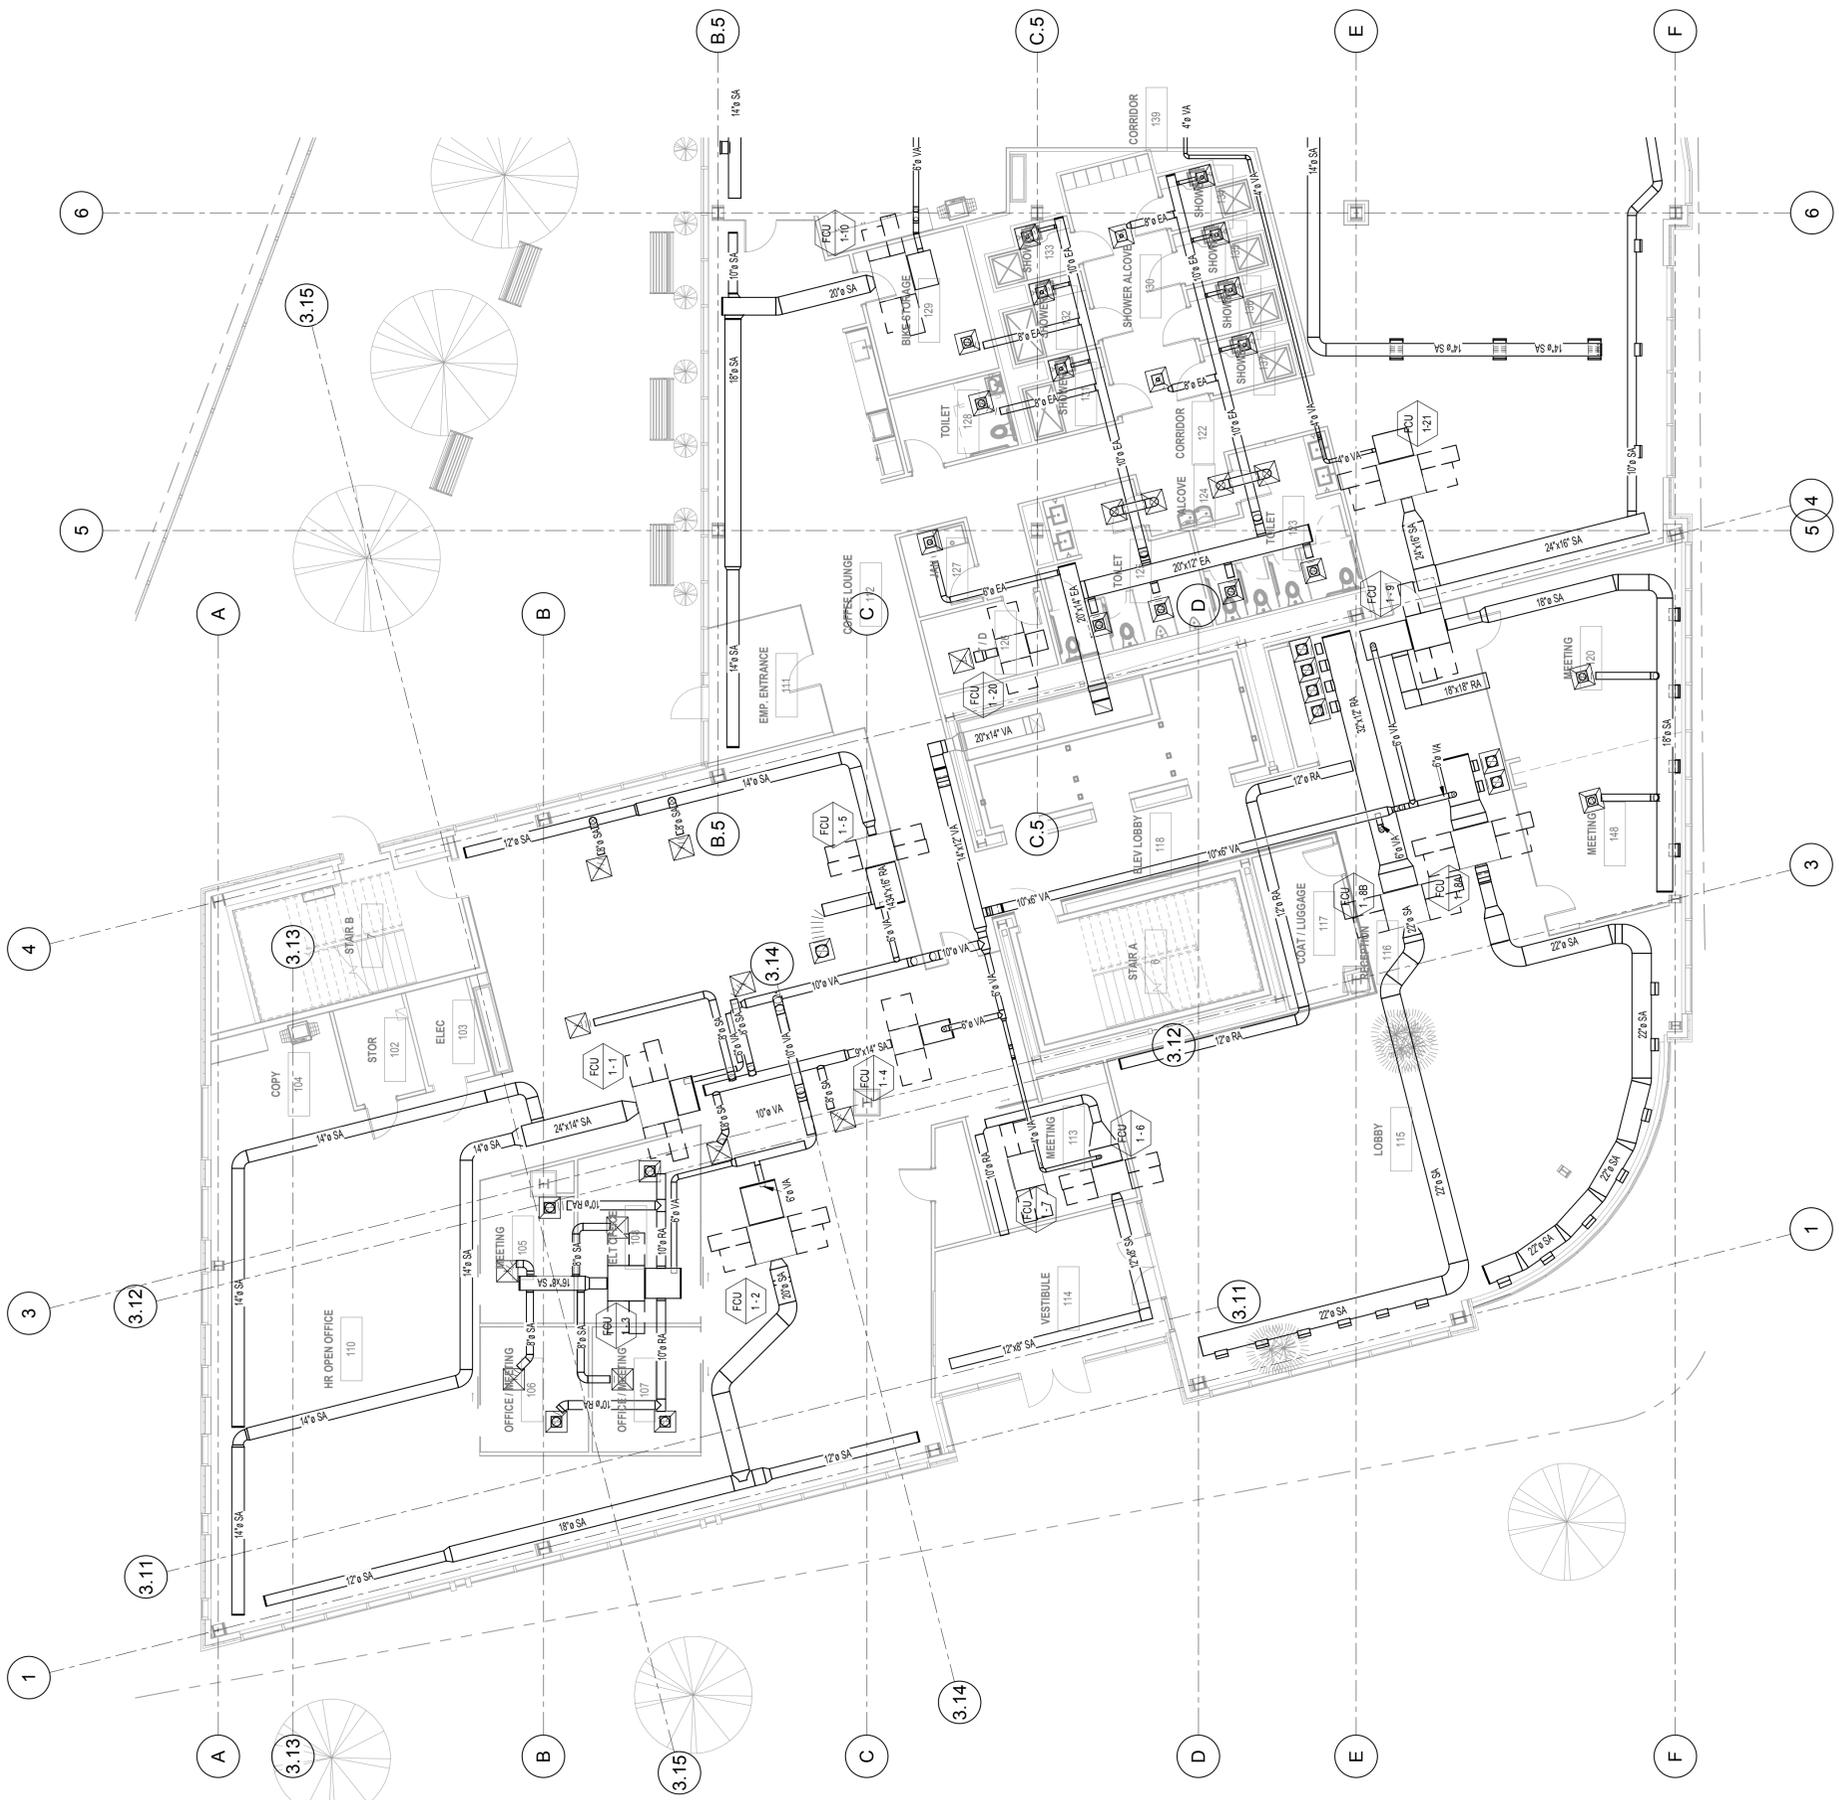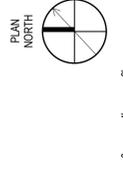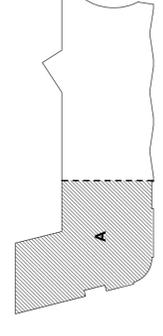

1 FIRST FLOOR HVAC DUCTWORK PLAN A
1/8" = 1'-0"

MH102A

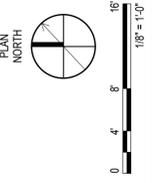



Date: JAN. 3, 2018
Scale: 1/8" = 1'-0"

Revisions:
FO Phase
Design Development
03/10/2018


Project: 0 HANCOCK STREET
Architect: ARCHETYPE
48 Union Wharf, Portland, Maine 04101
(207) 772-6022 ARCHETYPE@ARCHETYPEPA.COM

Consultant: JOHNSON & JORDAN
MECHANICAL CONTRACTORS
18 MUSSEY ROAD
SCARBOROUGH, ME 04074
TEL: (207) 883-8345

Prepared For:

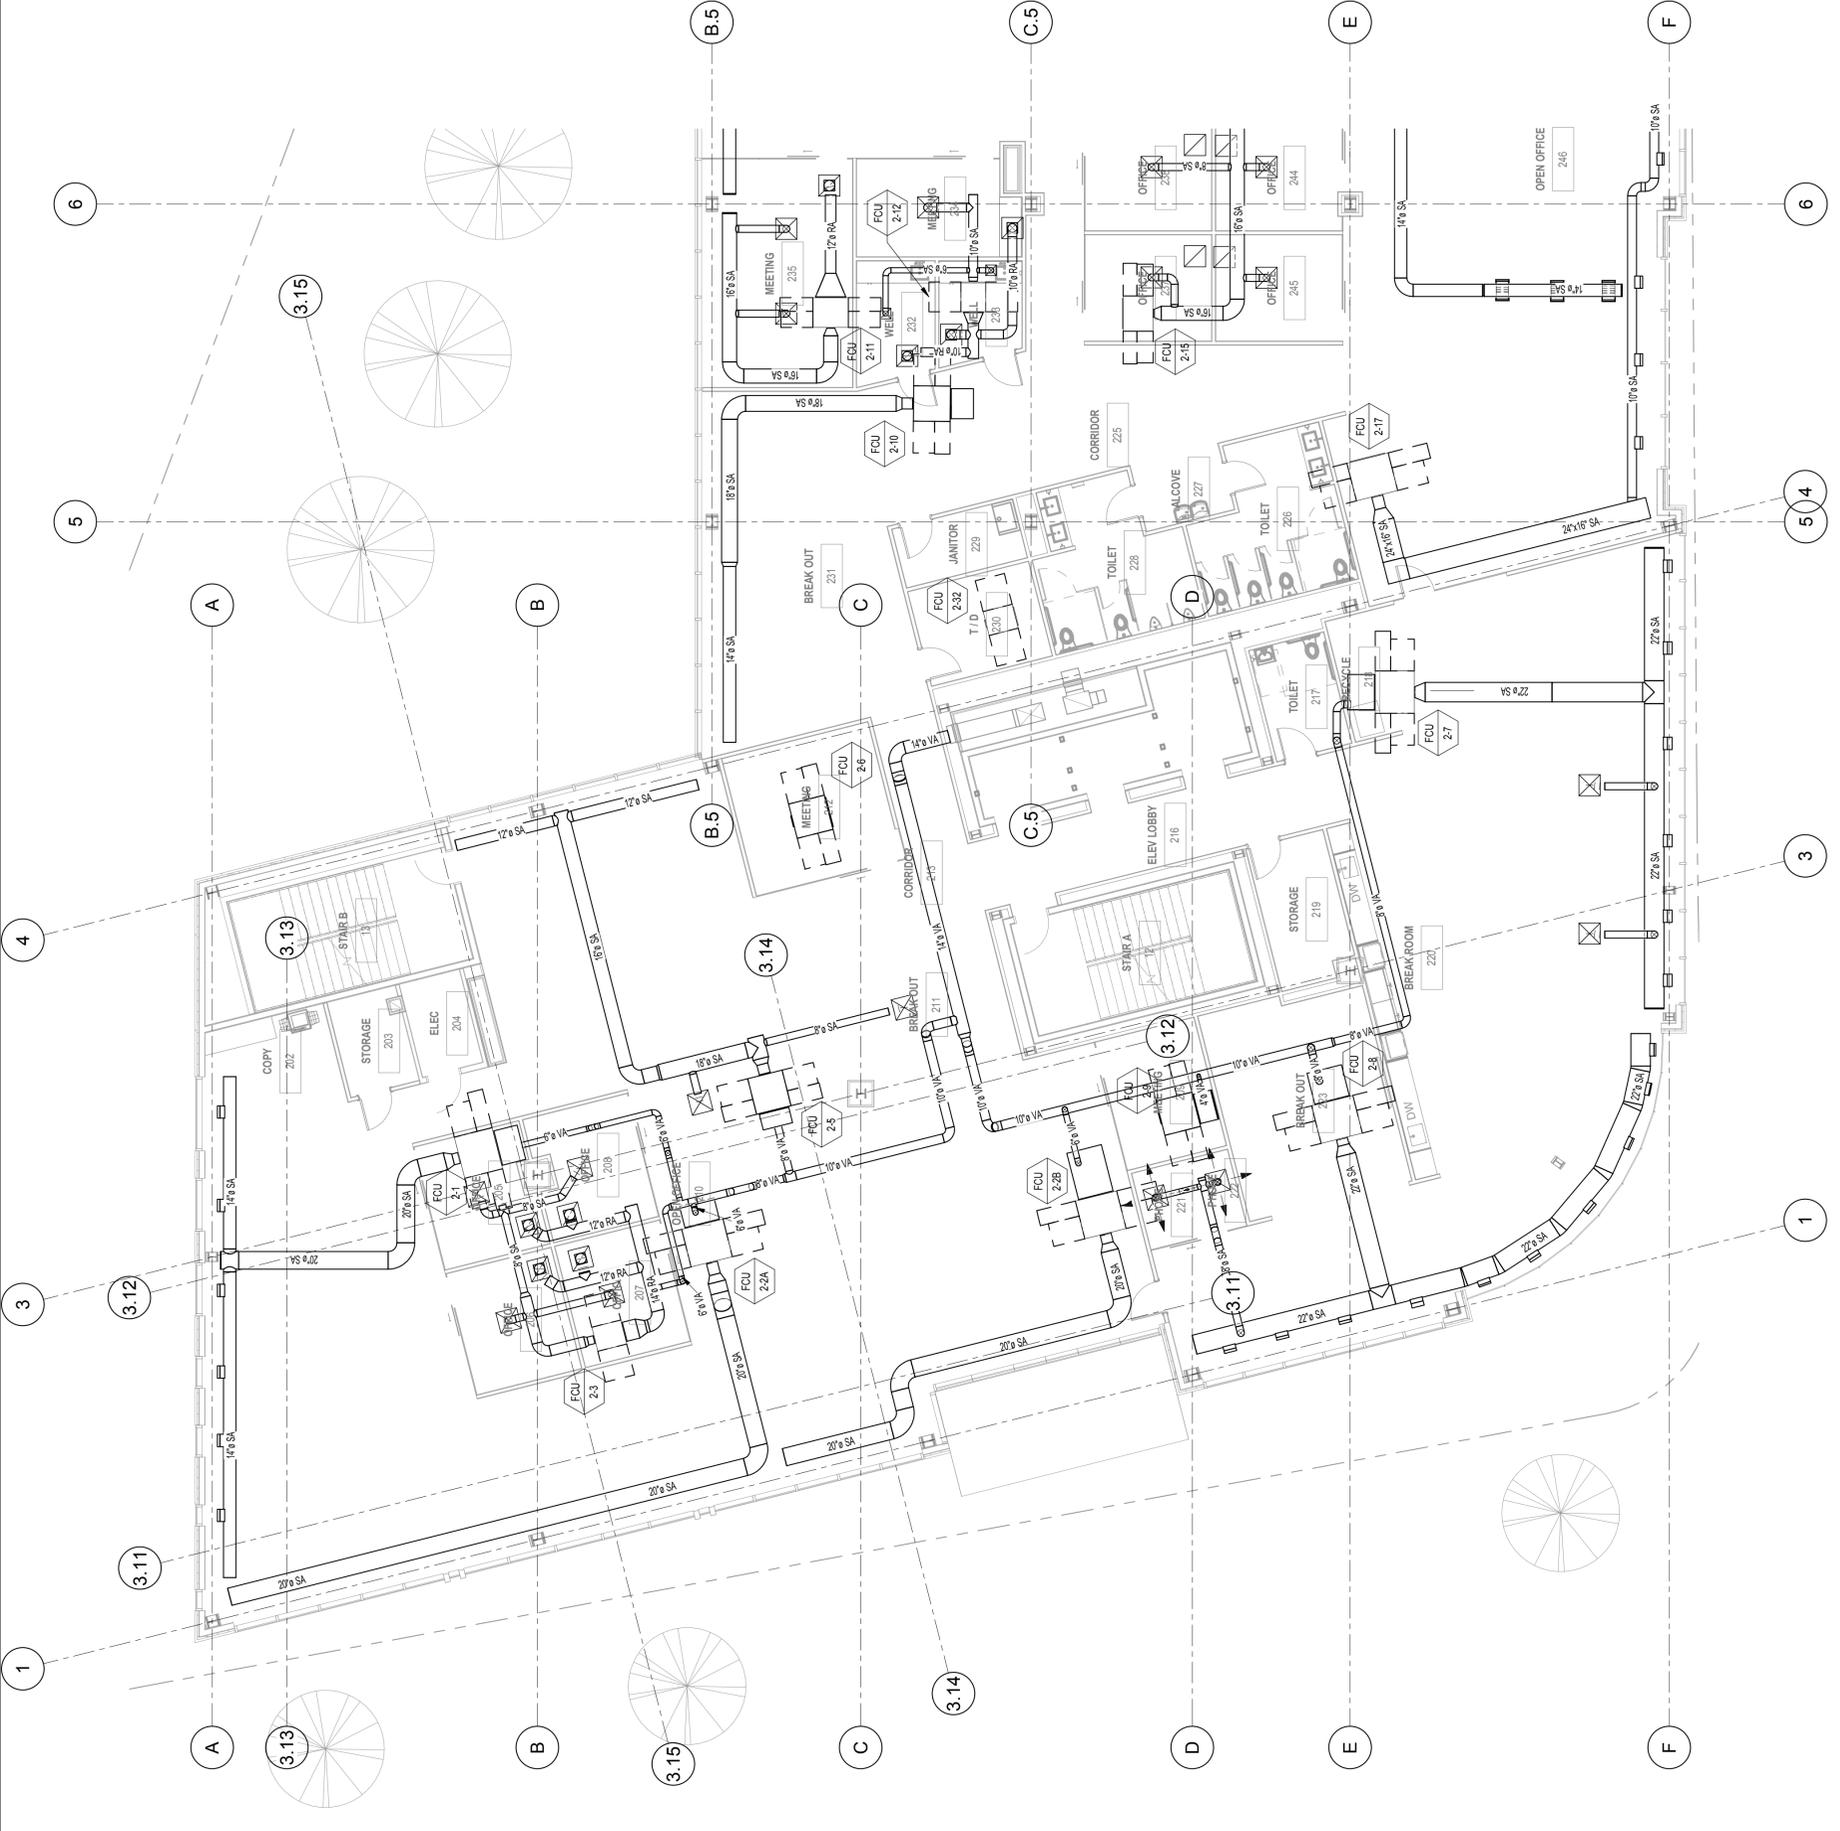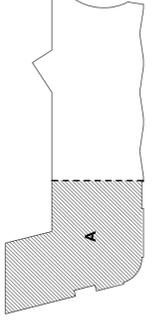

MH102B

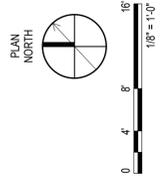

SECOND FLOOR HVAC
DUCTWORK PLAN
Date: JAN. 3, 2018
Scale: 1/8" = 1'-0"



Revisions:
FO Phase
Design Development
03/10/2018

Project:
0 HANCOCK STREET
0 HANCOCK STREET, PORTLAND,
MAINE

Architect:
ARCHETYPE
48 Union Wharf, Portland, Maine 04101
(207) 772-6022 ARCHETYPE@ARCHETYPEPA.COM


Consultant:
JOHNSON &
MECHANICAL CONTRACTORS
18 MUSSEY ROAD
SCARBOROUGH, ME 04074
TEL: (207) 888-8845

Prepared For:

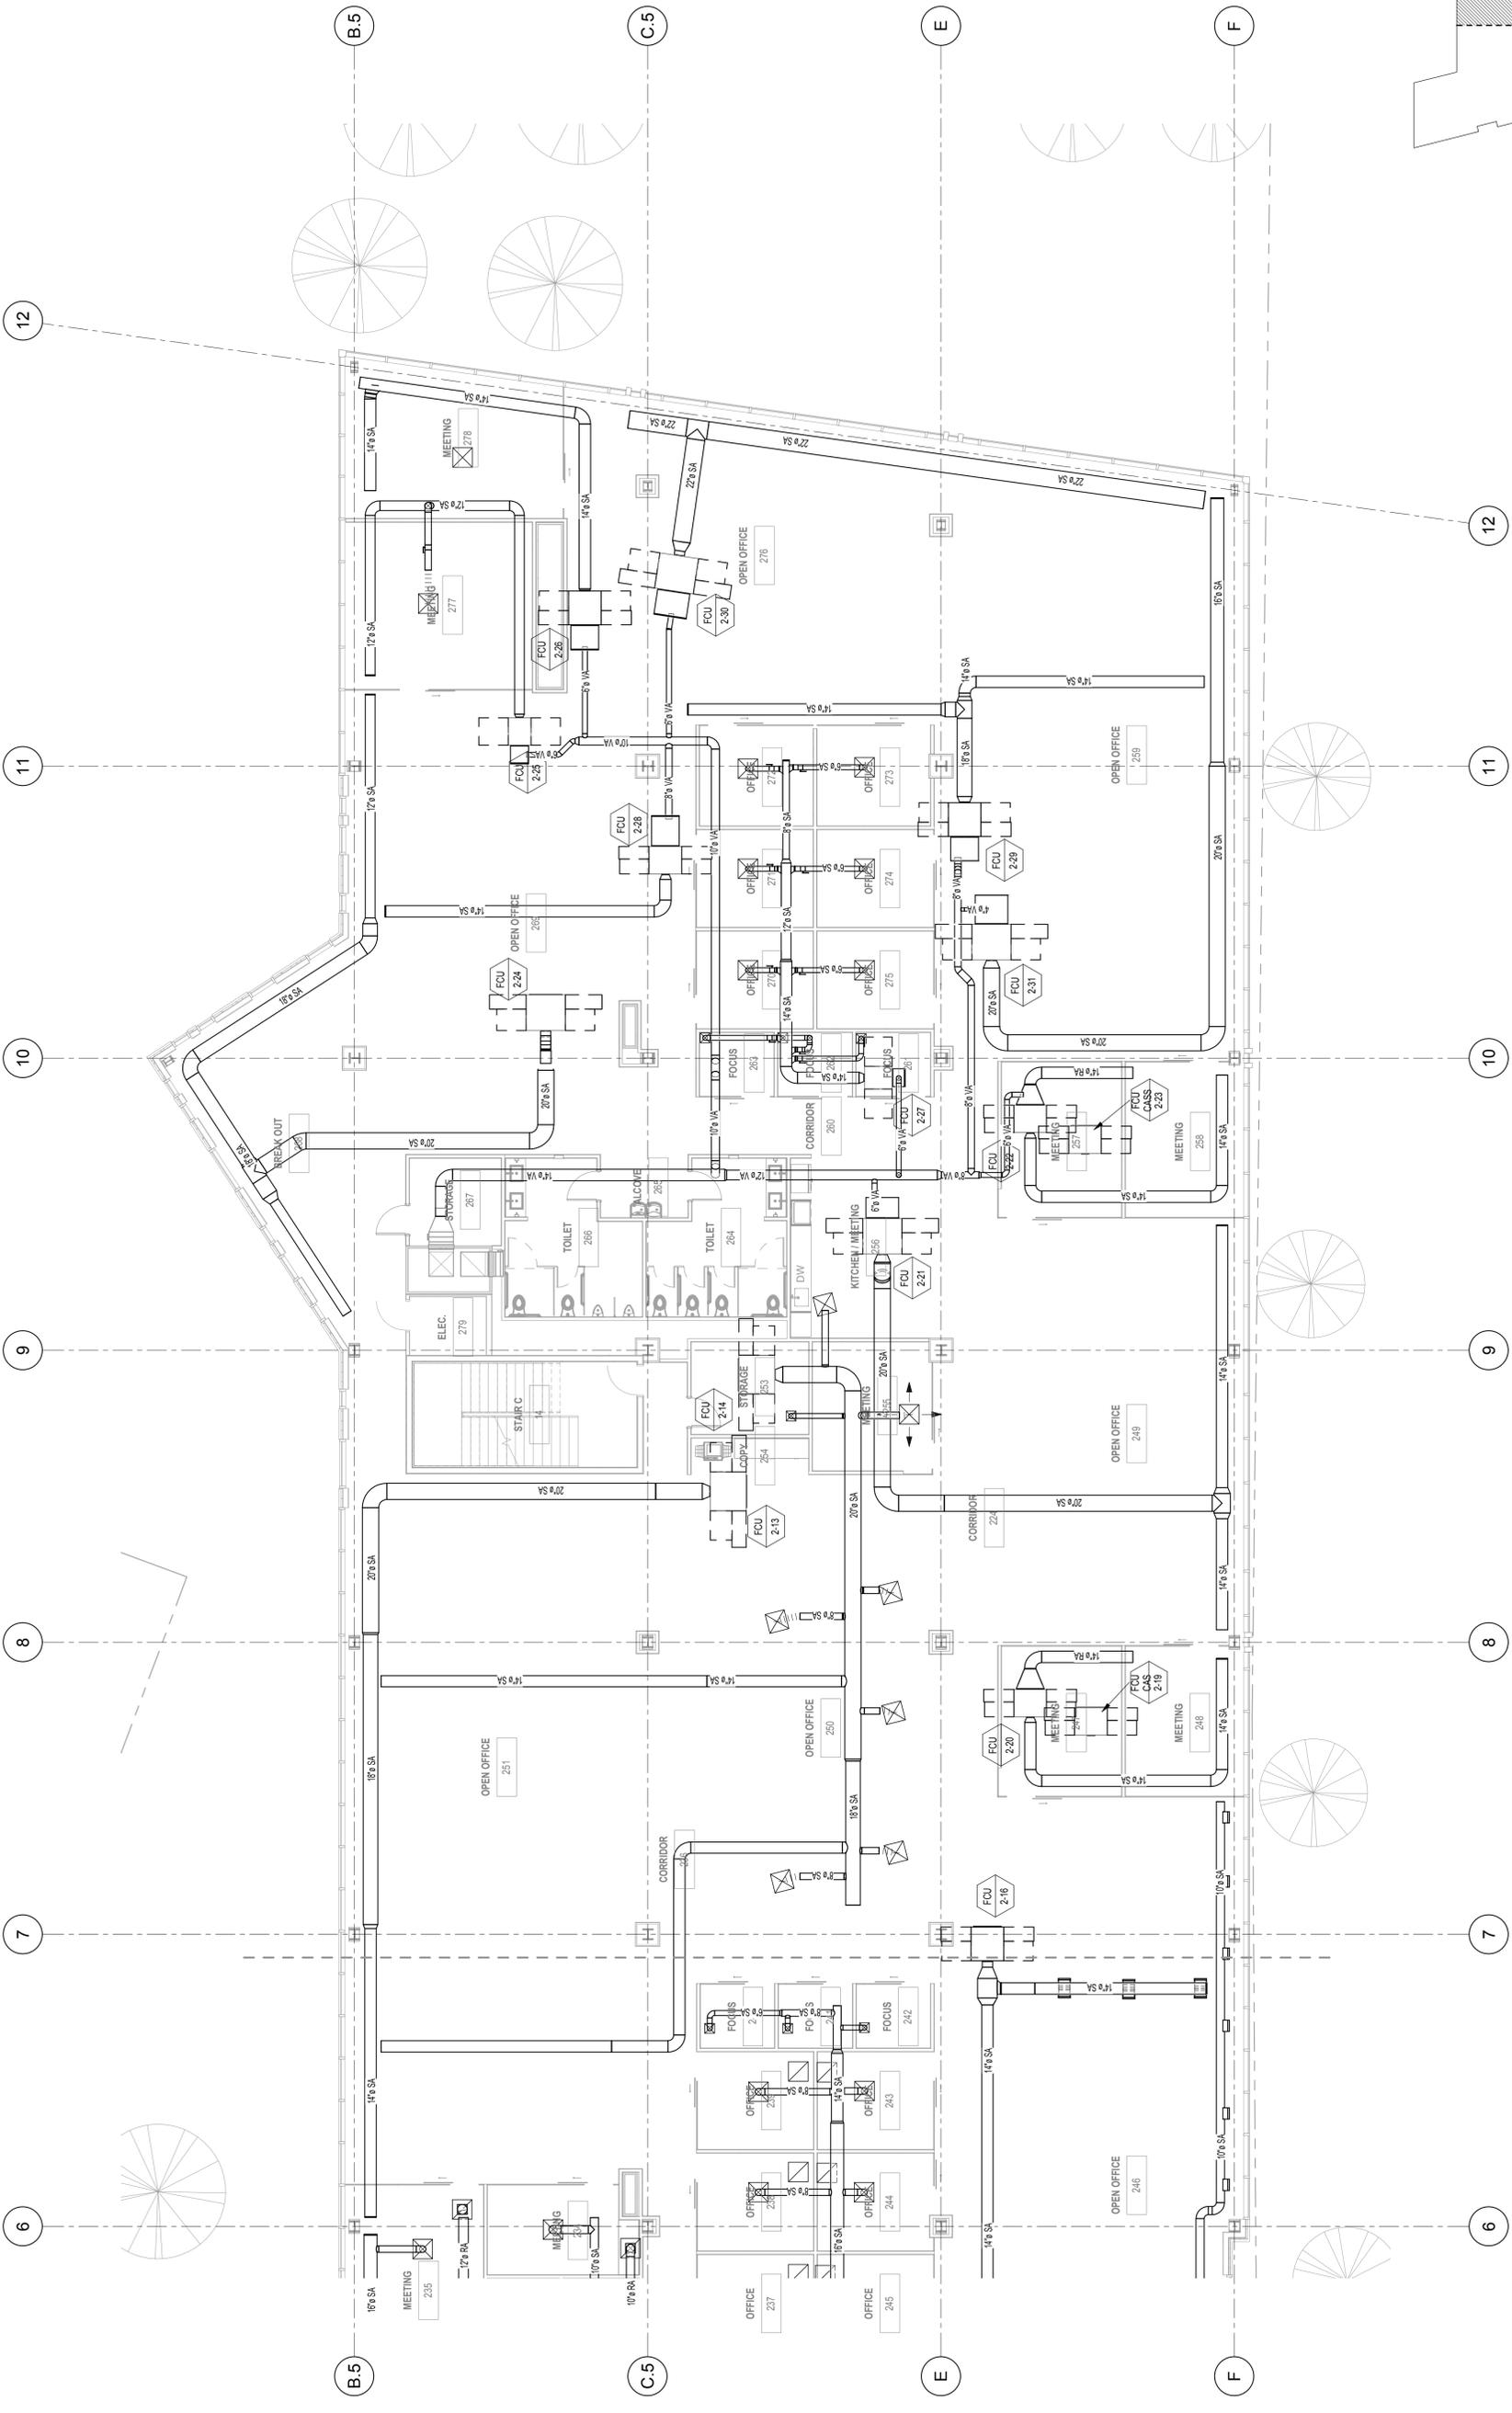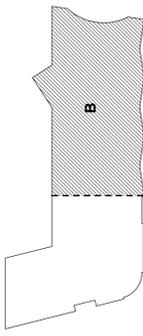


1 2ND FLOOR HVAC DUCTWORK PLAN B
1/8" = 1'-0"

MH103A

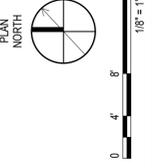

KEY PLAN

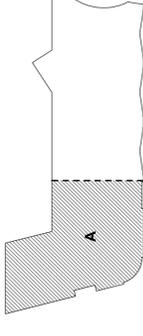

THIRD FLOOR HVAC
DUCTWORK PLAN

Date: JAN. 3, 2018

Scale: 1/8" = 1'-0"


Revisions:
FO Phase
Design Development
03/10/2018

Project:
0 HANCOCK STREET
HANCOCK STREET, PORTLAND,
MAINE

Architect:
ARCHETYPE
48 Union Wharf, Portland, Maine 04101
(207) 772-6022 ARCHETYPE@ARCHETYPEPA.COM


Consultant:
JOHNSON &
JORDAN
MECHANICAL CONTRACTORS
18 MUSSEY ROAD
SCARBOROUGH, ME 04074
TEL: (207) 883-8345

Prepared For:

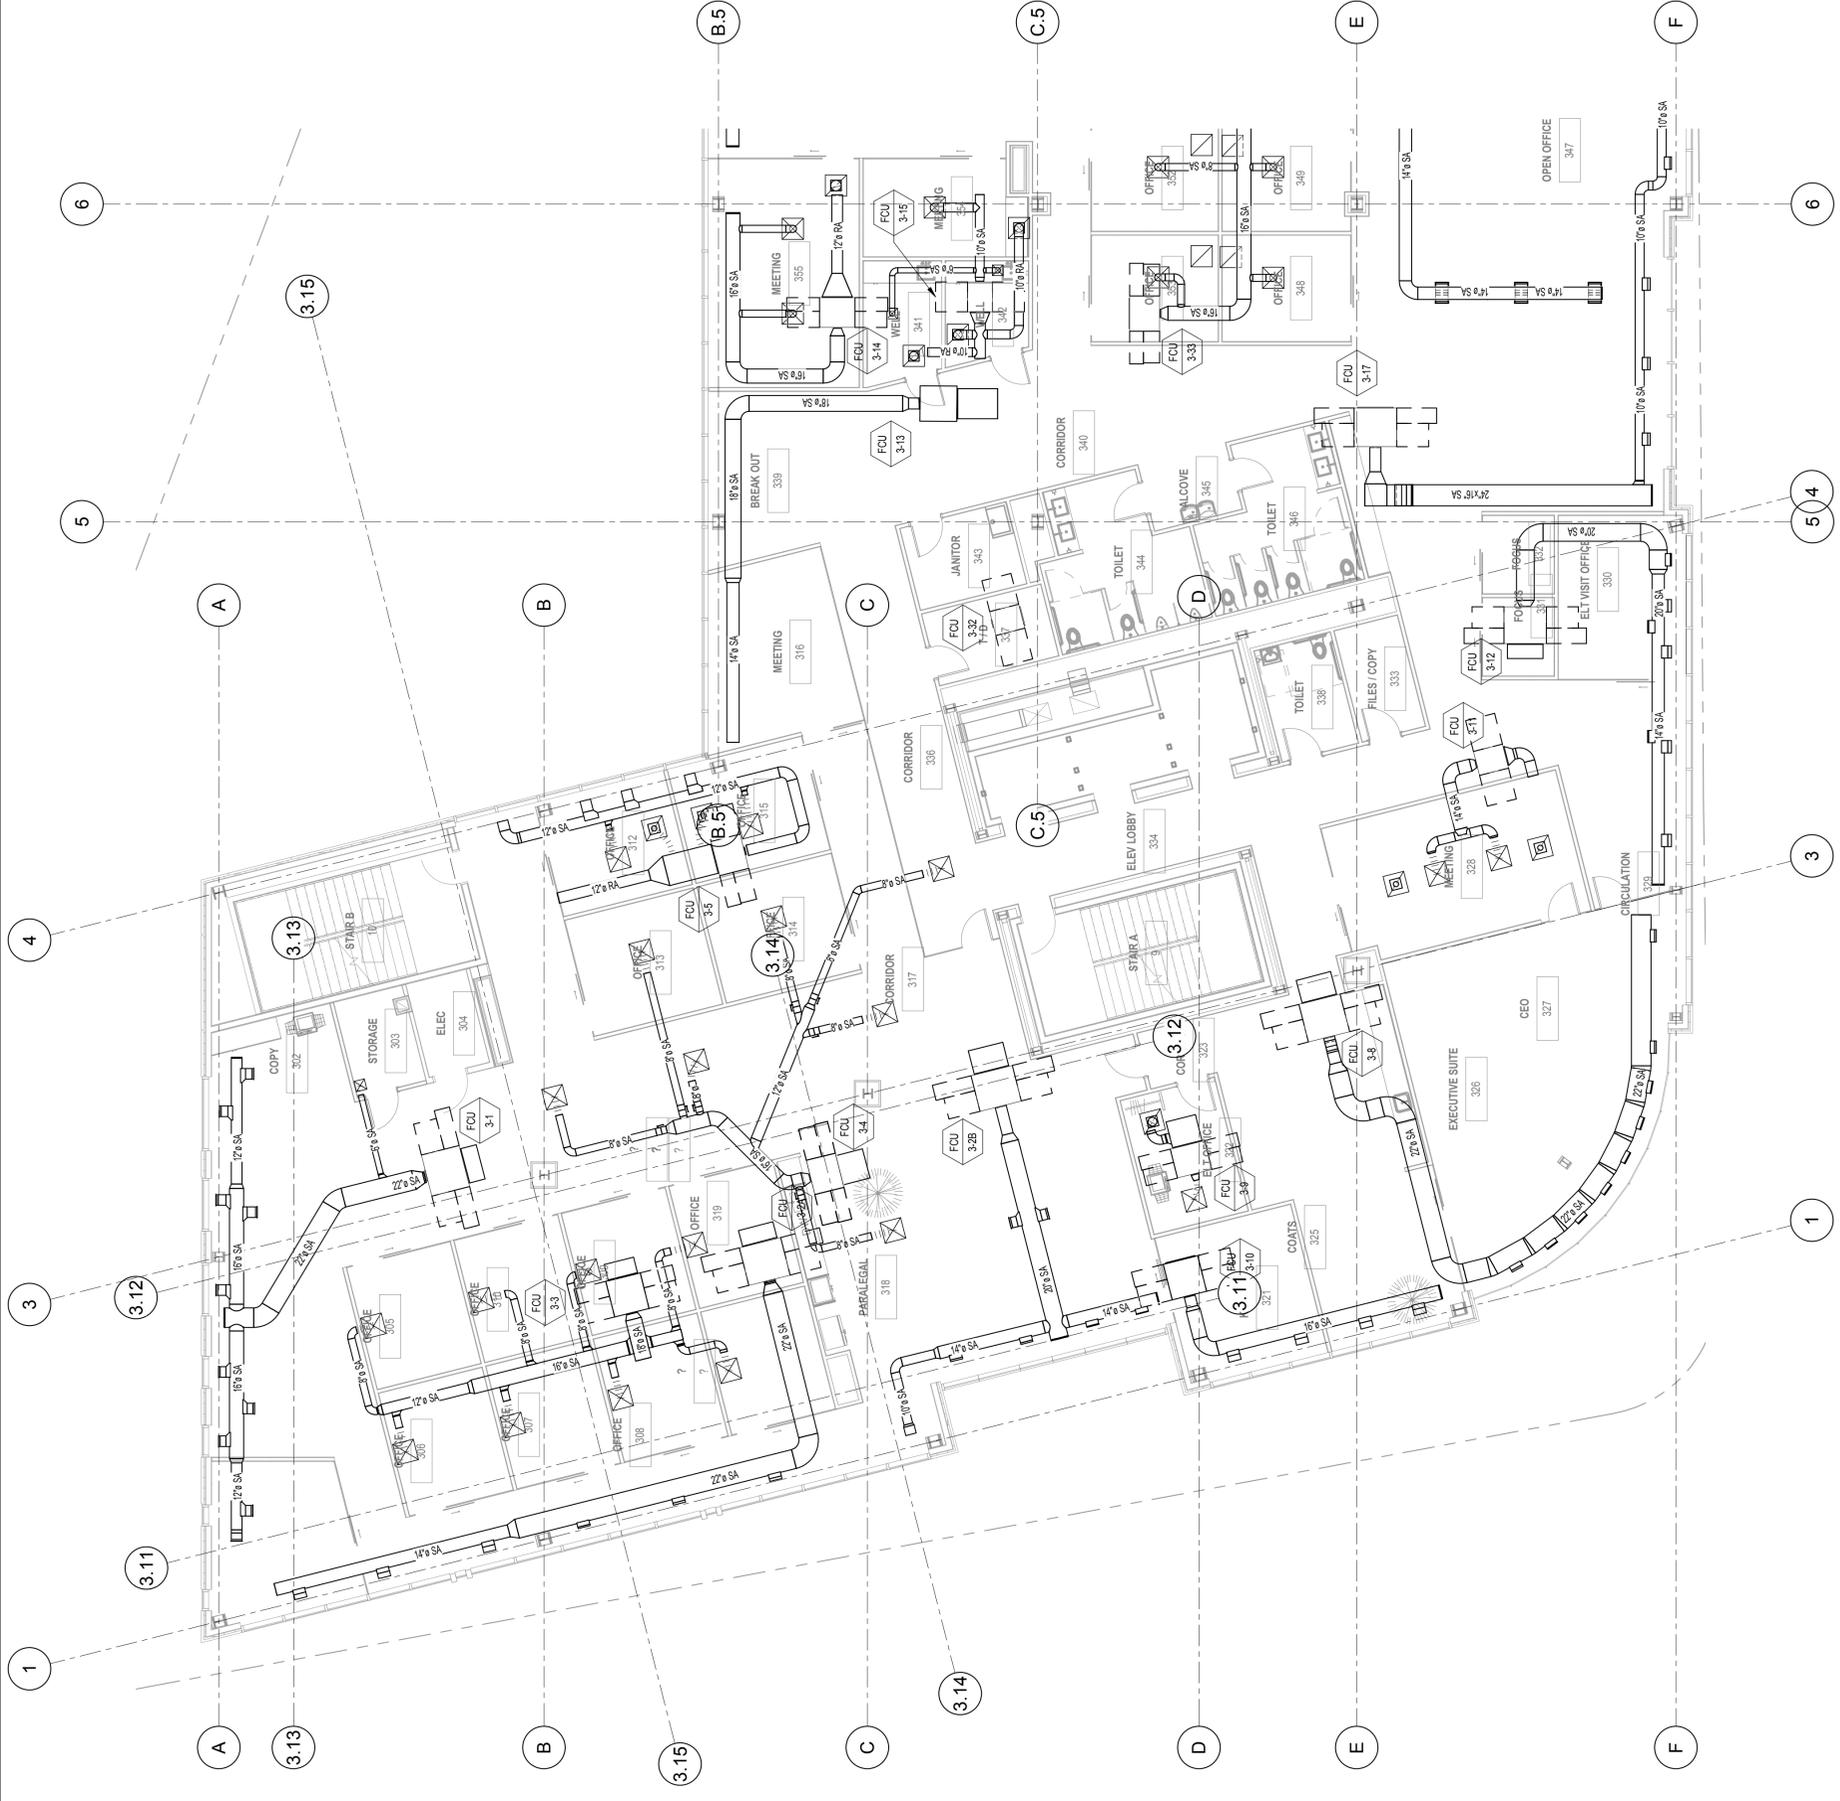

1 THIRD FLOOR HVAC DUCTWORK PLAN A
1/8" = 1'-0"

MH103B

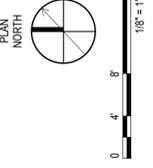



THIRD FLOOR HVAC
DUCTWORK PLAN
Scale: 1/8" = 1'-0"

FO Phase
Design Development
03/10/2018

Project: 0 HANCOCK STREET
Architect: ARCHETYPE
48 Union Wharf, Portland, Maine 04101
(207) 772-6022 ARCHETYPE@ARCHETYPEPA.COM

Consultant: JOHNSON & JORDAN
MECHANICAL CONTRACTORS
18 MAJESTY RD, SUITE 200
SCARBOROUGH, ME 04074
TEL: (207) 883-8345

Prepared For:

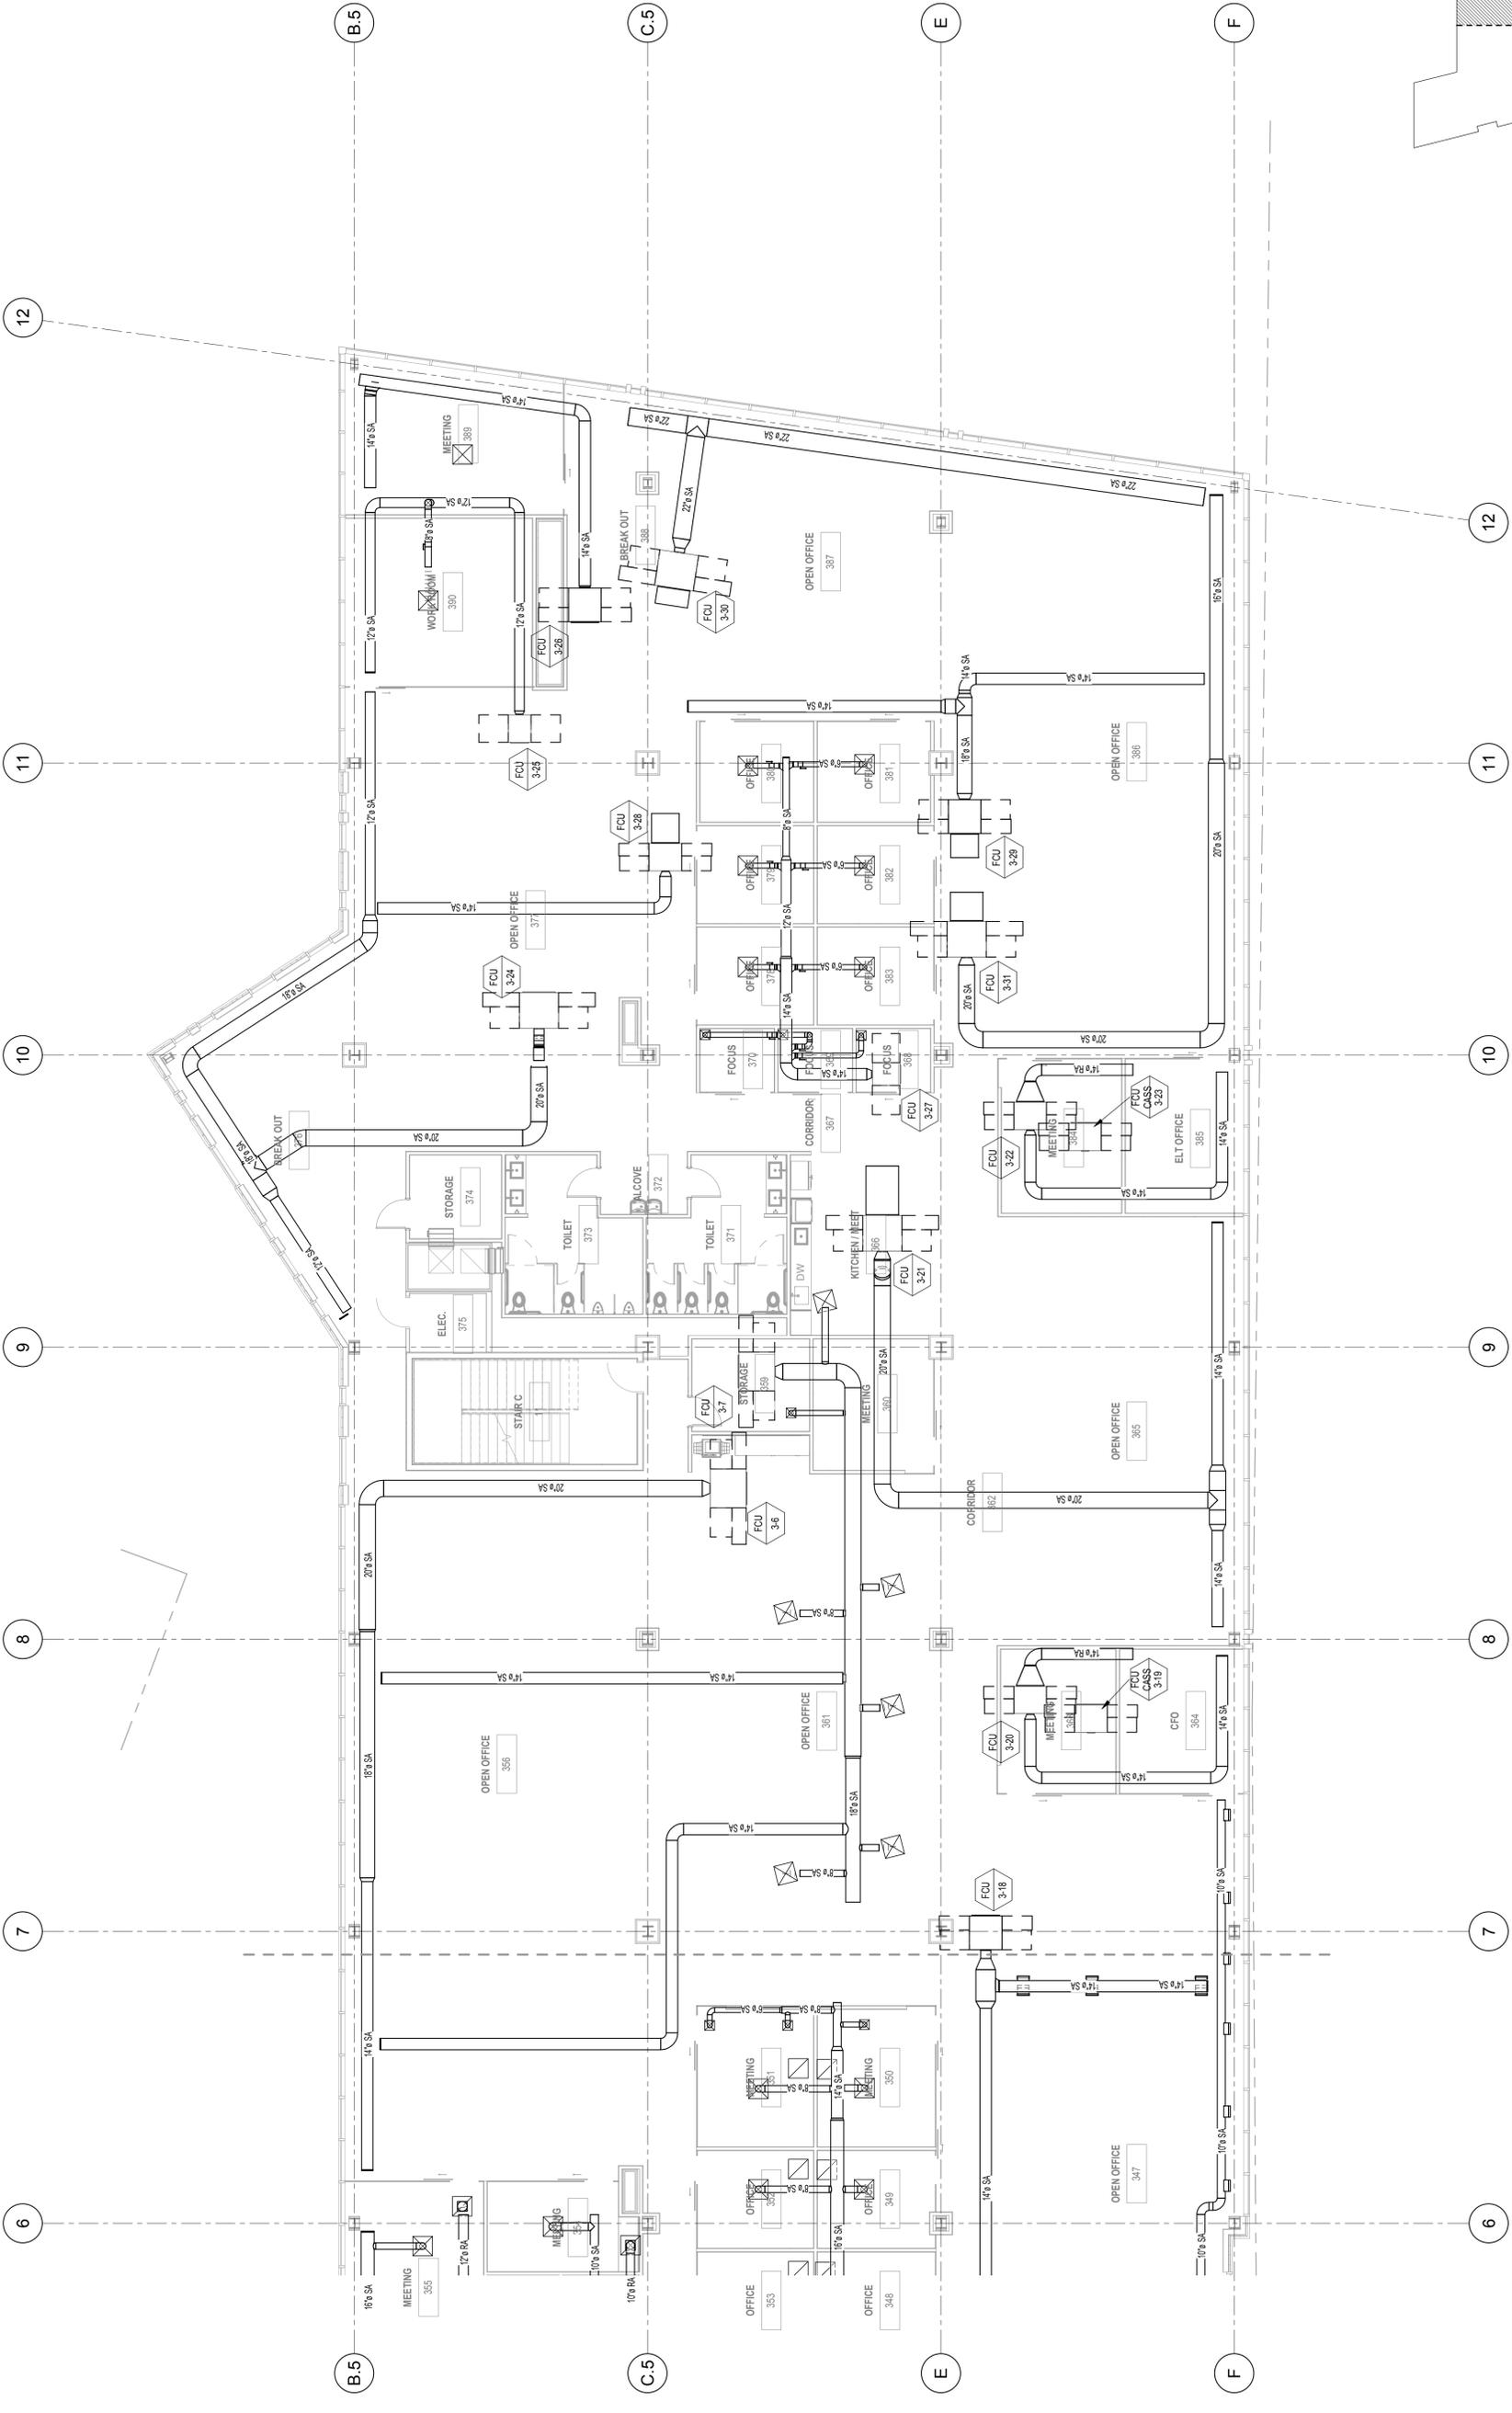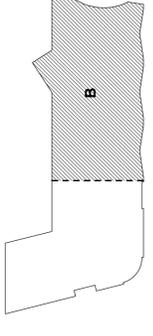

1 THIRD FLOOR HVAC DUCTWORK PLAN B
1/8" = 1'-0"

MH104A

FOURTH FLOOR HVAC DUCTWORK PLAN



Date: JAN. 3, 2018
Scale: 1/8" = 1'-0"

Revisions:
FO Phase
Design Development
03/10/2018

Project: 0 HANCOCK STREET
Architect: ARCHITECTS
48 Union Wharf, Portland, Maine 04101
(207) 772-6022 ARCHTYPE@ARCHTYPEPA.COM

Consultant: JOHNSON & JORDAN
MECHANICAL CONTRACTORS
18 MUSSEY ROAD
SCARBOROUGH, ME 04074
TEL: (207) 888-8845

Prepared For:

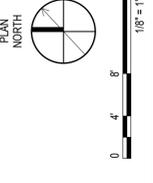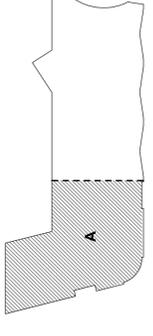

① 4TH FLOOR HVAC DUCTWORK PLAN A
1/8" = 1'-0"

MH104B

FOURTH FLOOR HVAC DUCTWORK PLAN

Date: JAN. 3, 2018

Scale: 1/8" = 1'-0"


FO Phase
Design Development
03/10/2018

Project: 0 HANCOCK STREET
0 HANCOCK STREET
PORTLAND, MAINE


Architect: ARCHETYPE
48 Union Wharf, Portland, Maine 04101
(207) 772-6022
ARCHETYPE@ARCHETYPEPA.COM

Consultant: JOHNSON & JORDAN
MECHANICAL CONTRACTORS
18 MUSSEY AVENUE
SCARBOROUGH, ME 04074
TEL: (207) 883-8345

Prepared For:

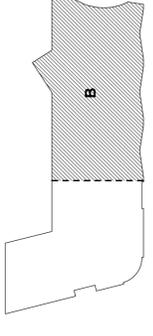

0 4 8 16
1/8" = 1'-0"

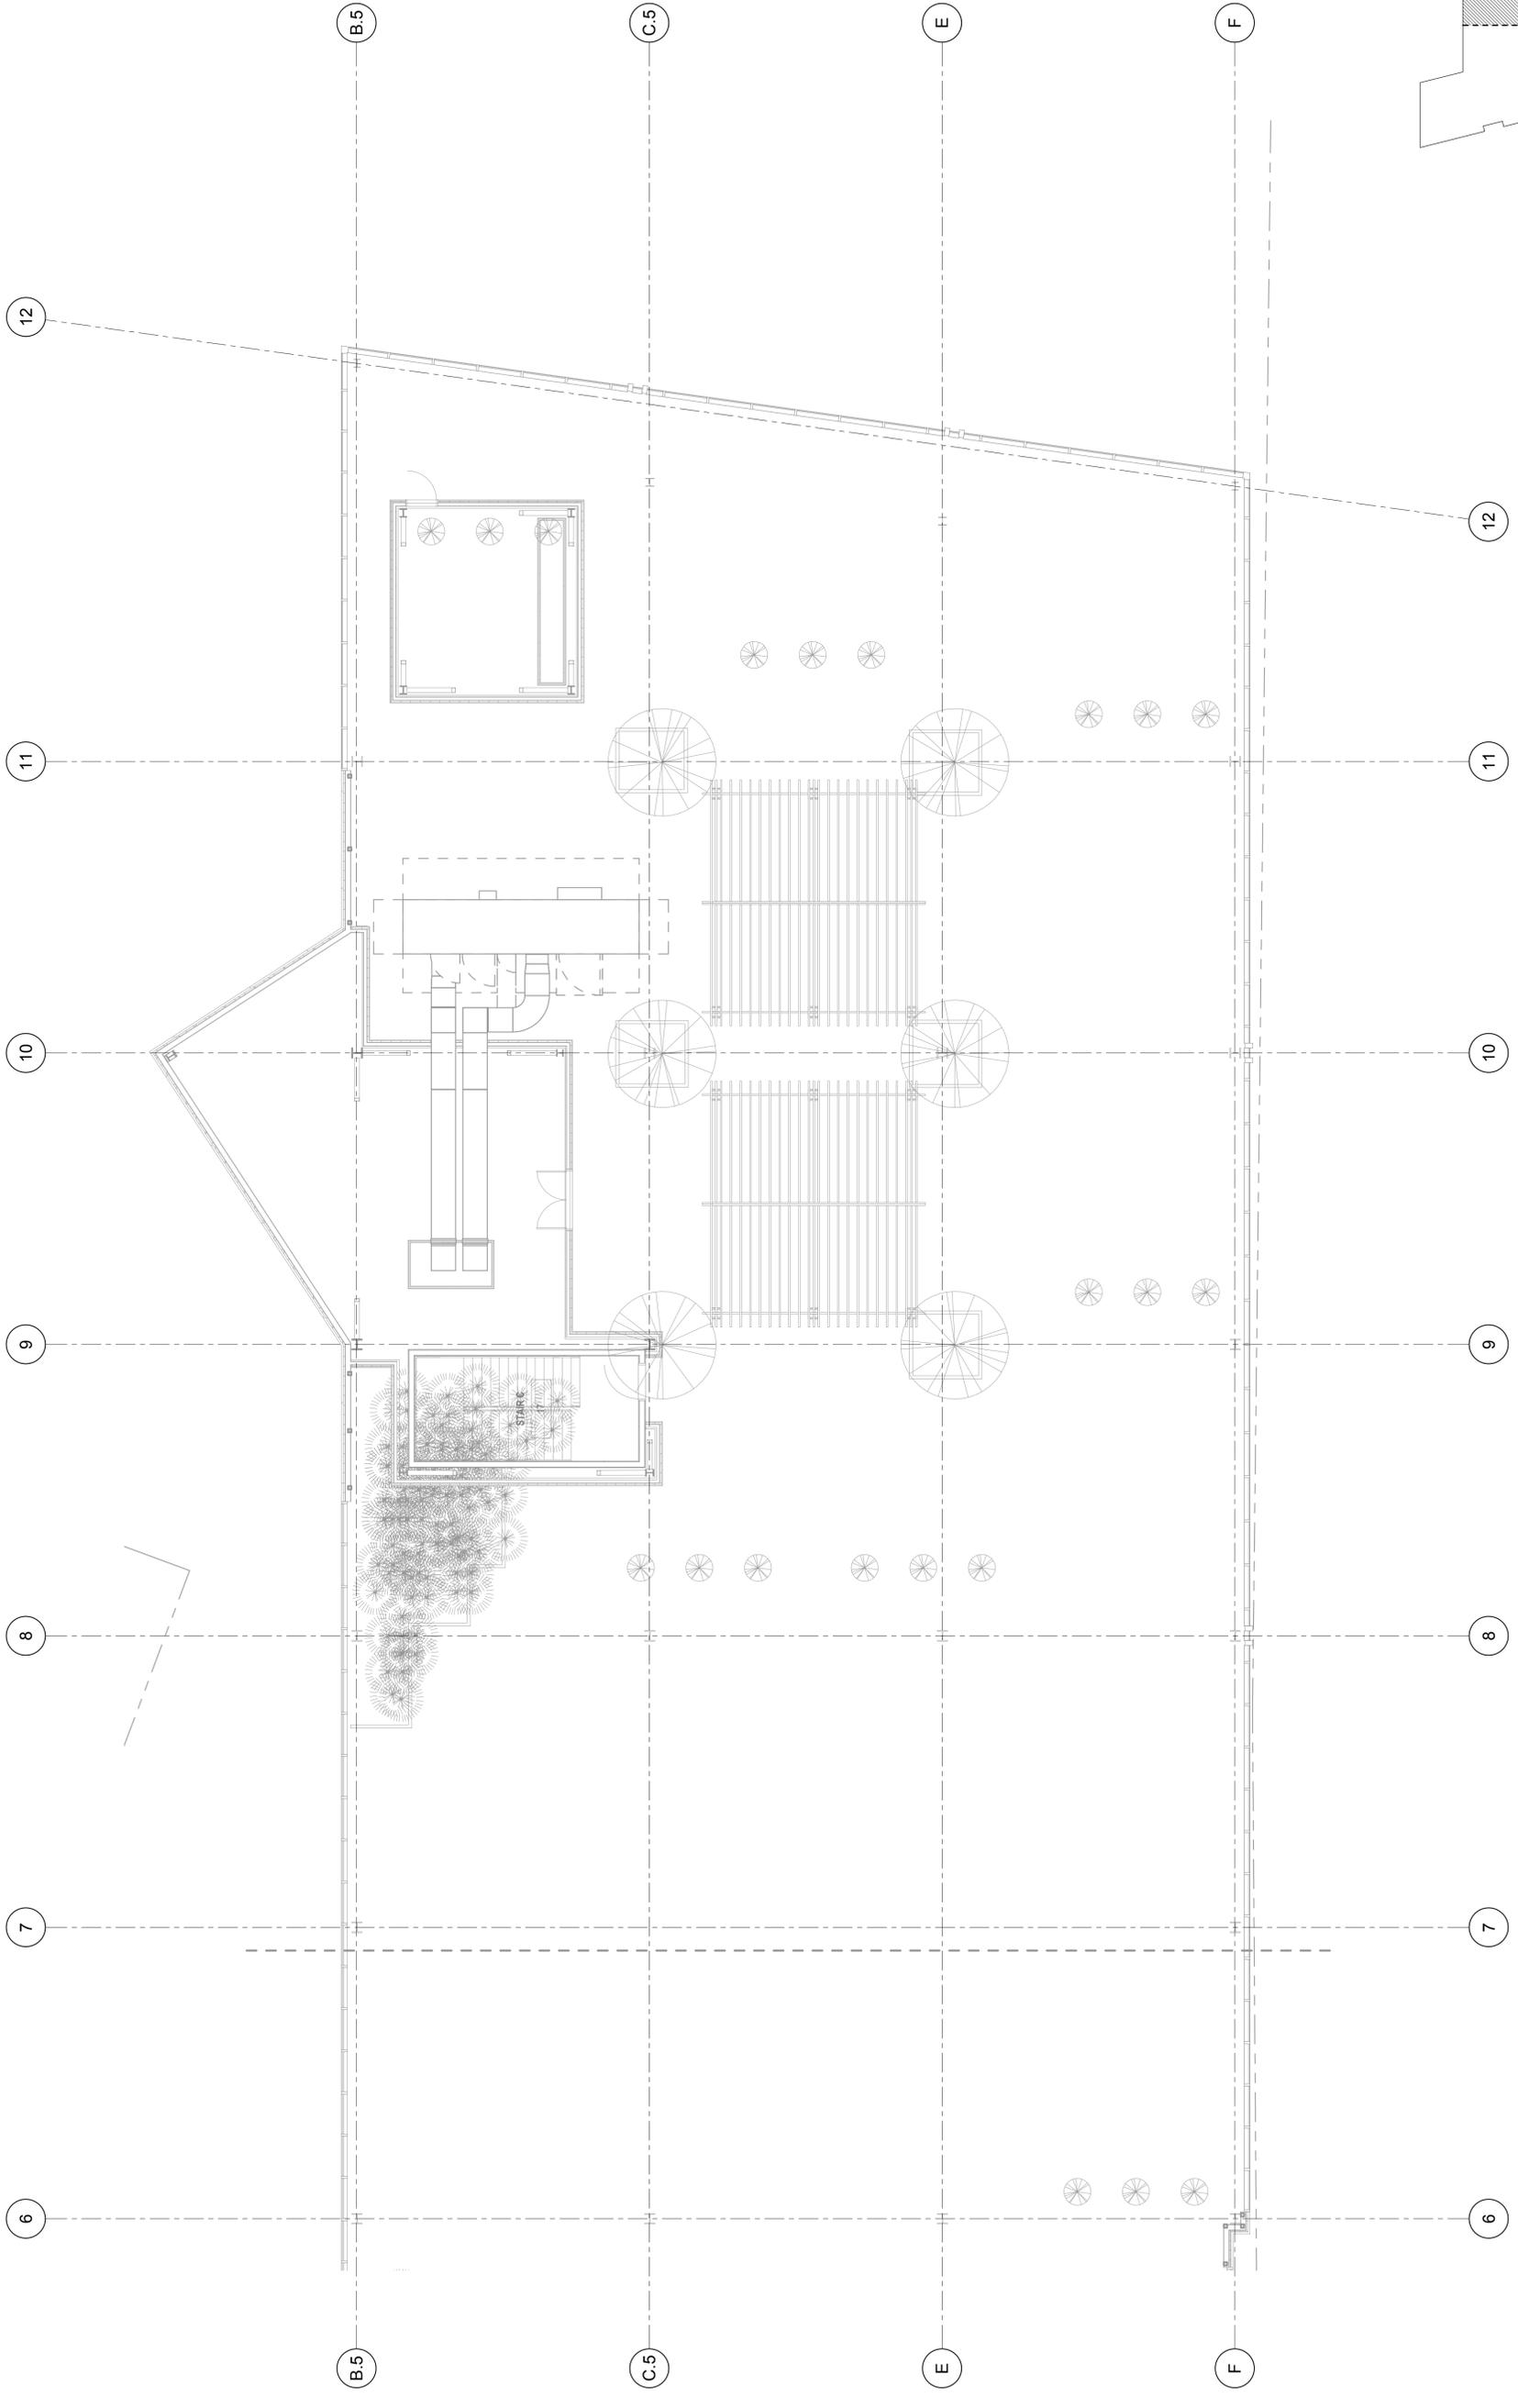

① 4TH FLOOR HVAC DUCTWORK PLAN B
1/8" = 1'-0"

MH105A

FIFTH FLOOR HVAC DUCTWORK PLAN

Date: JAN. 3, 2018




Scale: 1/8" = 1'-0"

Revisions:
FO Phase
Design Development
03/10/2018

Project: 0 HANCOCK STREET
Architect: ARCHITECTS
48 Union Wharf, Portland, Maine 04101
(207) 772-6022 ARCHTYPE@ARCHTYPEPA.COM

Consultant: JOHNSON & JORDAN
MECHANICAL CONTRACTORS
18 MUSSEY ROAD
SCARBOROUGH, ME 04074
TEL: (207) 883-8345

Prepared For:

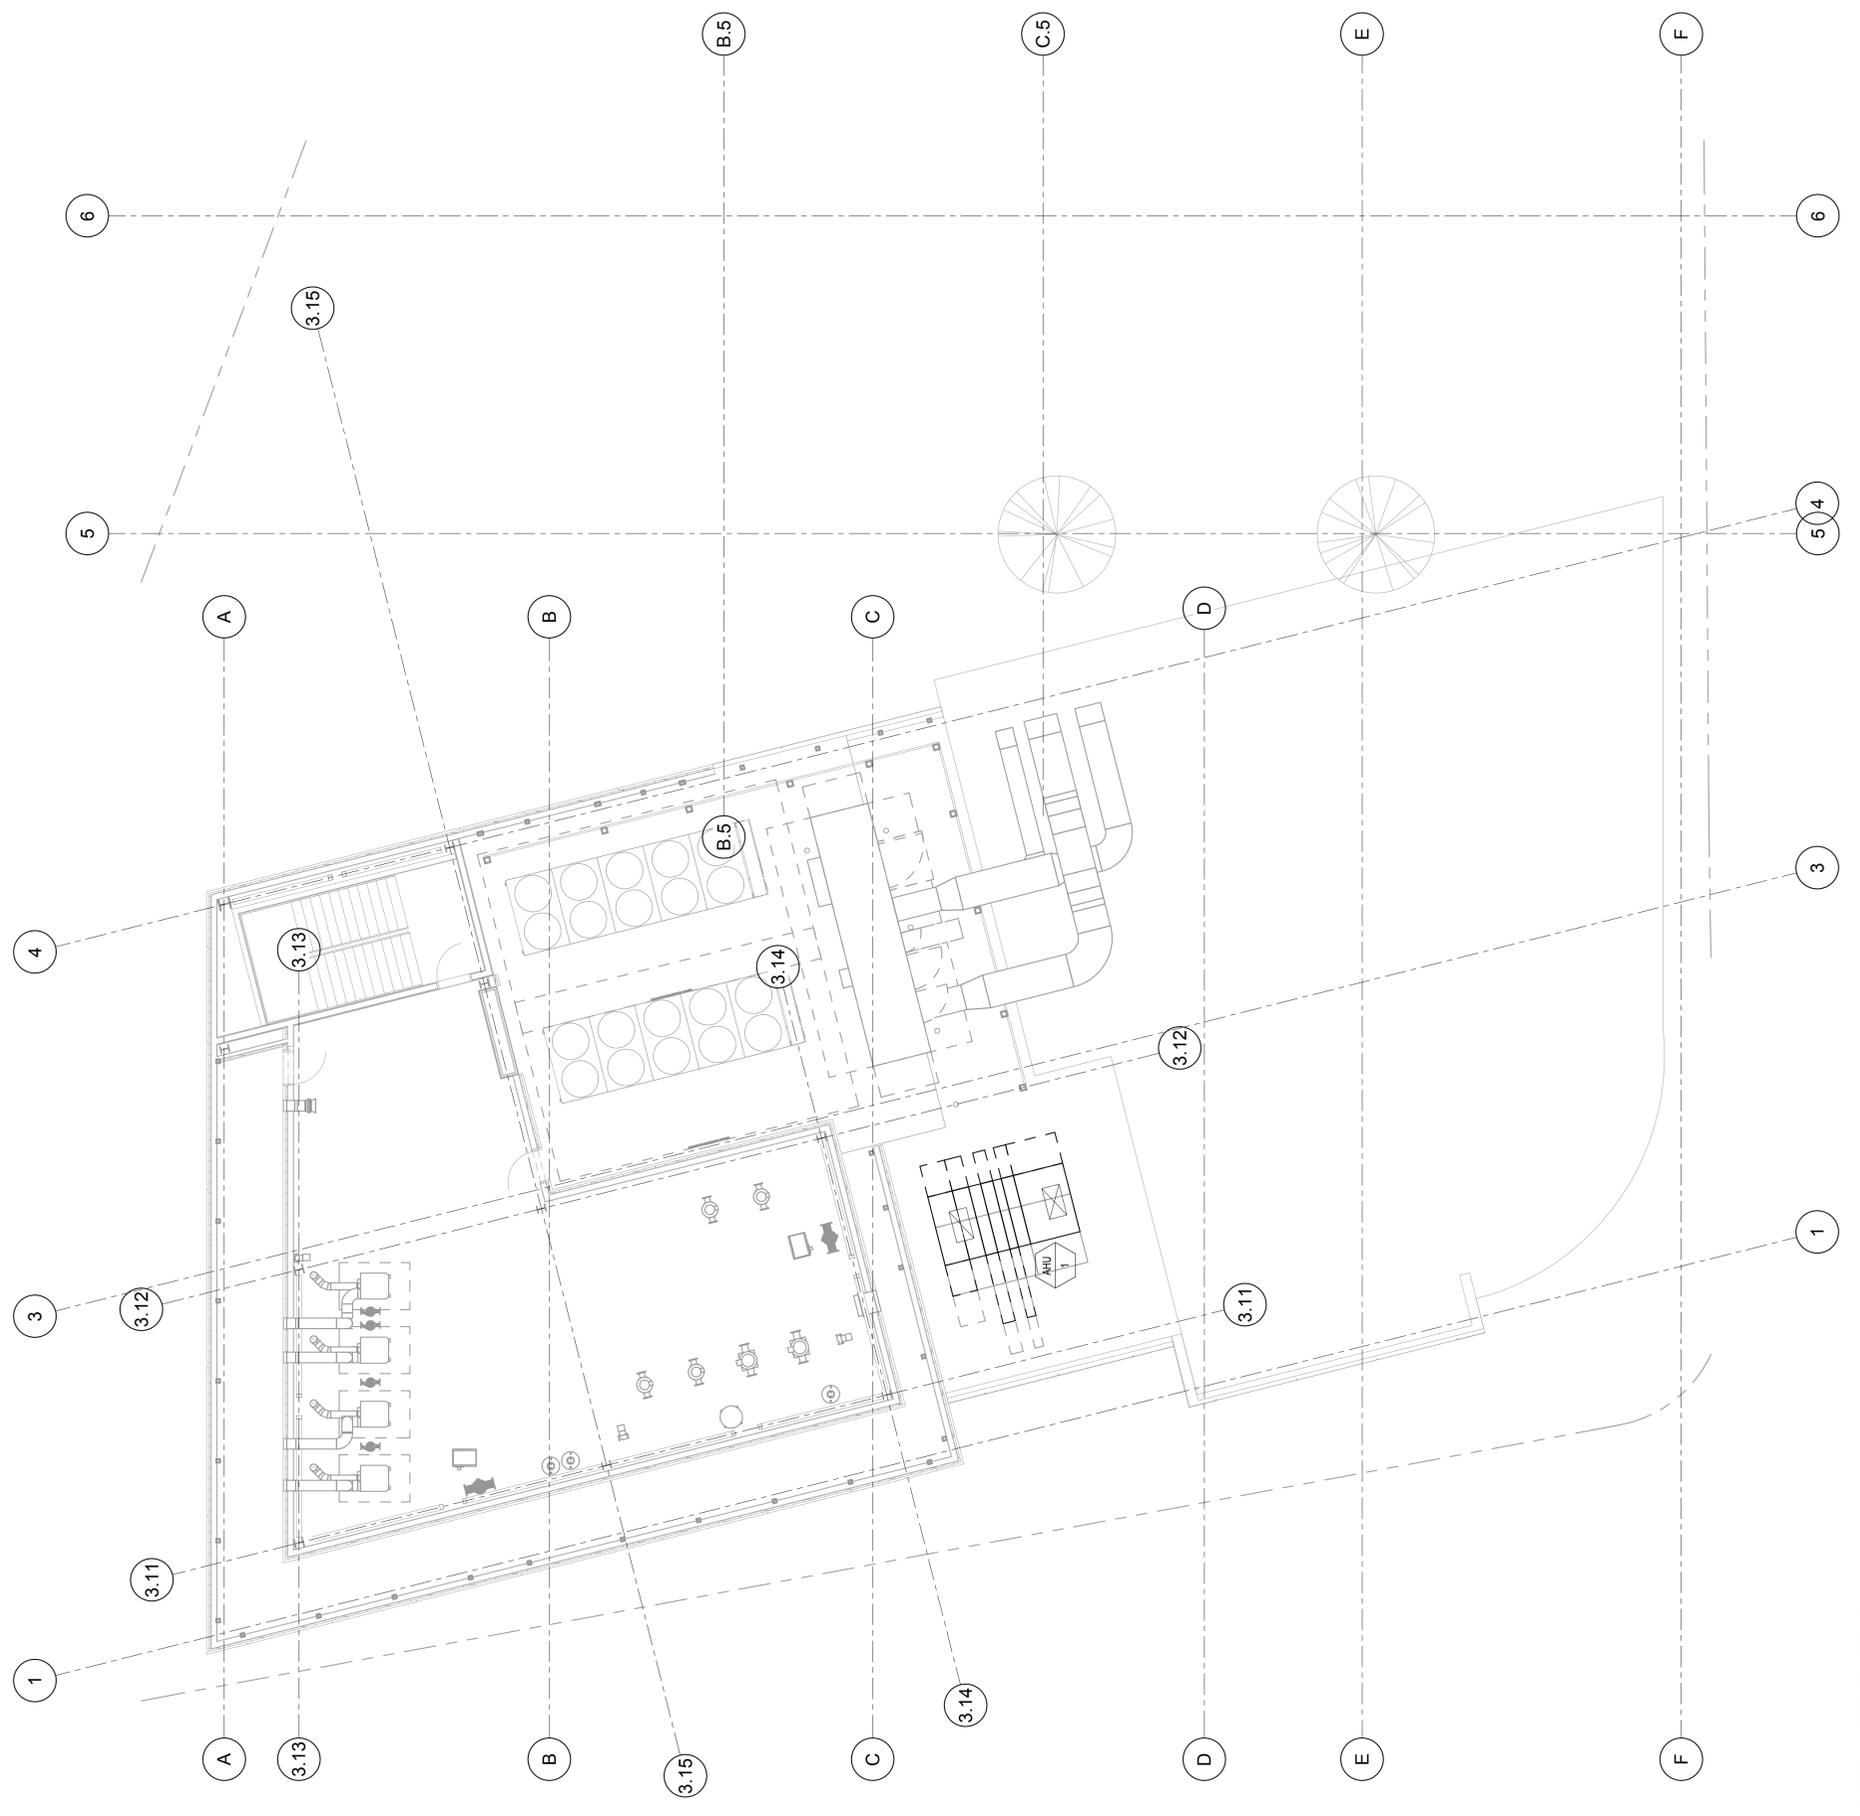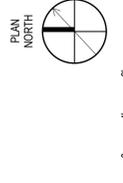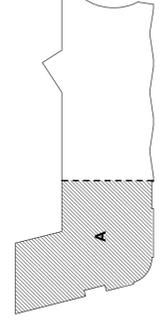

① 5TH FLOOR HVAC DUCTWORK PLAN A
1/8" = 1'-0"

MP101A

FIRST FLOOR HVAC PIPING PLAN

Date: JAN. 3, 2018

Scale: 1/8" = 1'-0"



Revisions:
FO Phase
Design Development
03/10/2018

Project:
0 HANCOCK STREET
HANCOCK STREET, PORTLAND, MAINE


Architect:
ARCHETYPE
48 Union Wharf, Portland, Maine 04101
(207) 772-6022 ARCHTYPE@ARCHTYPEPA.COM

Consultant:
JOHNSON & JORDAN
MECHANICAL CONTRACTORS
18 MUSSEY AVENUE
SCARBOROUGH, ME 04074
TEL: (207) 883-8345

Prepared For:

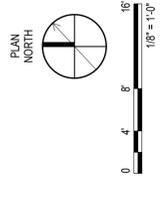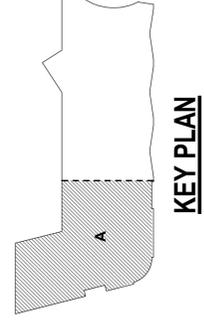



1 1ST FLOOR HVAC PIPING PLAN A
1/8" = 1'-0"

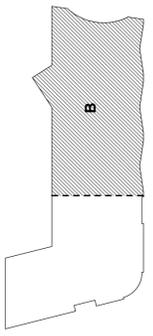

KEY PLAN




1 1ST FLOOR HVAC PIPING PLAN B
1/8" = 1'-0"

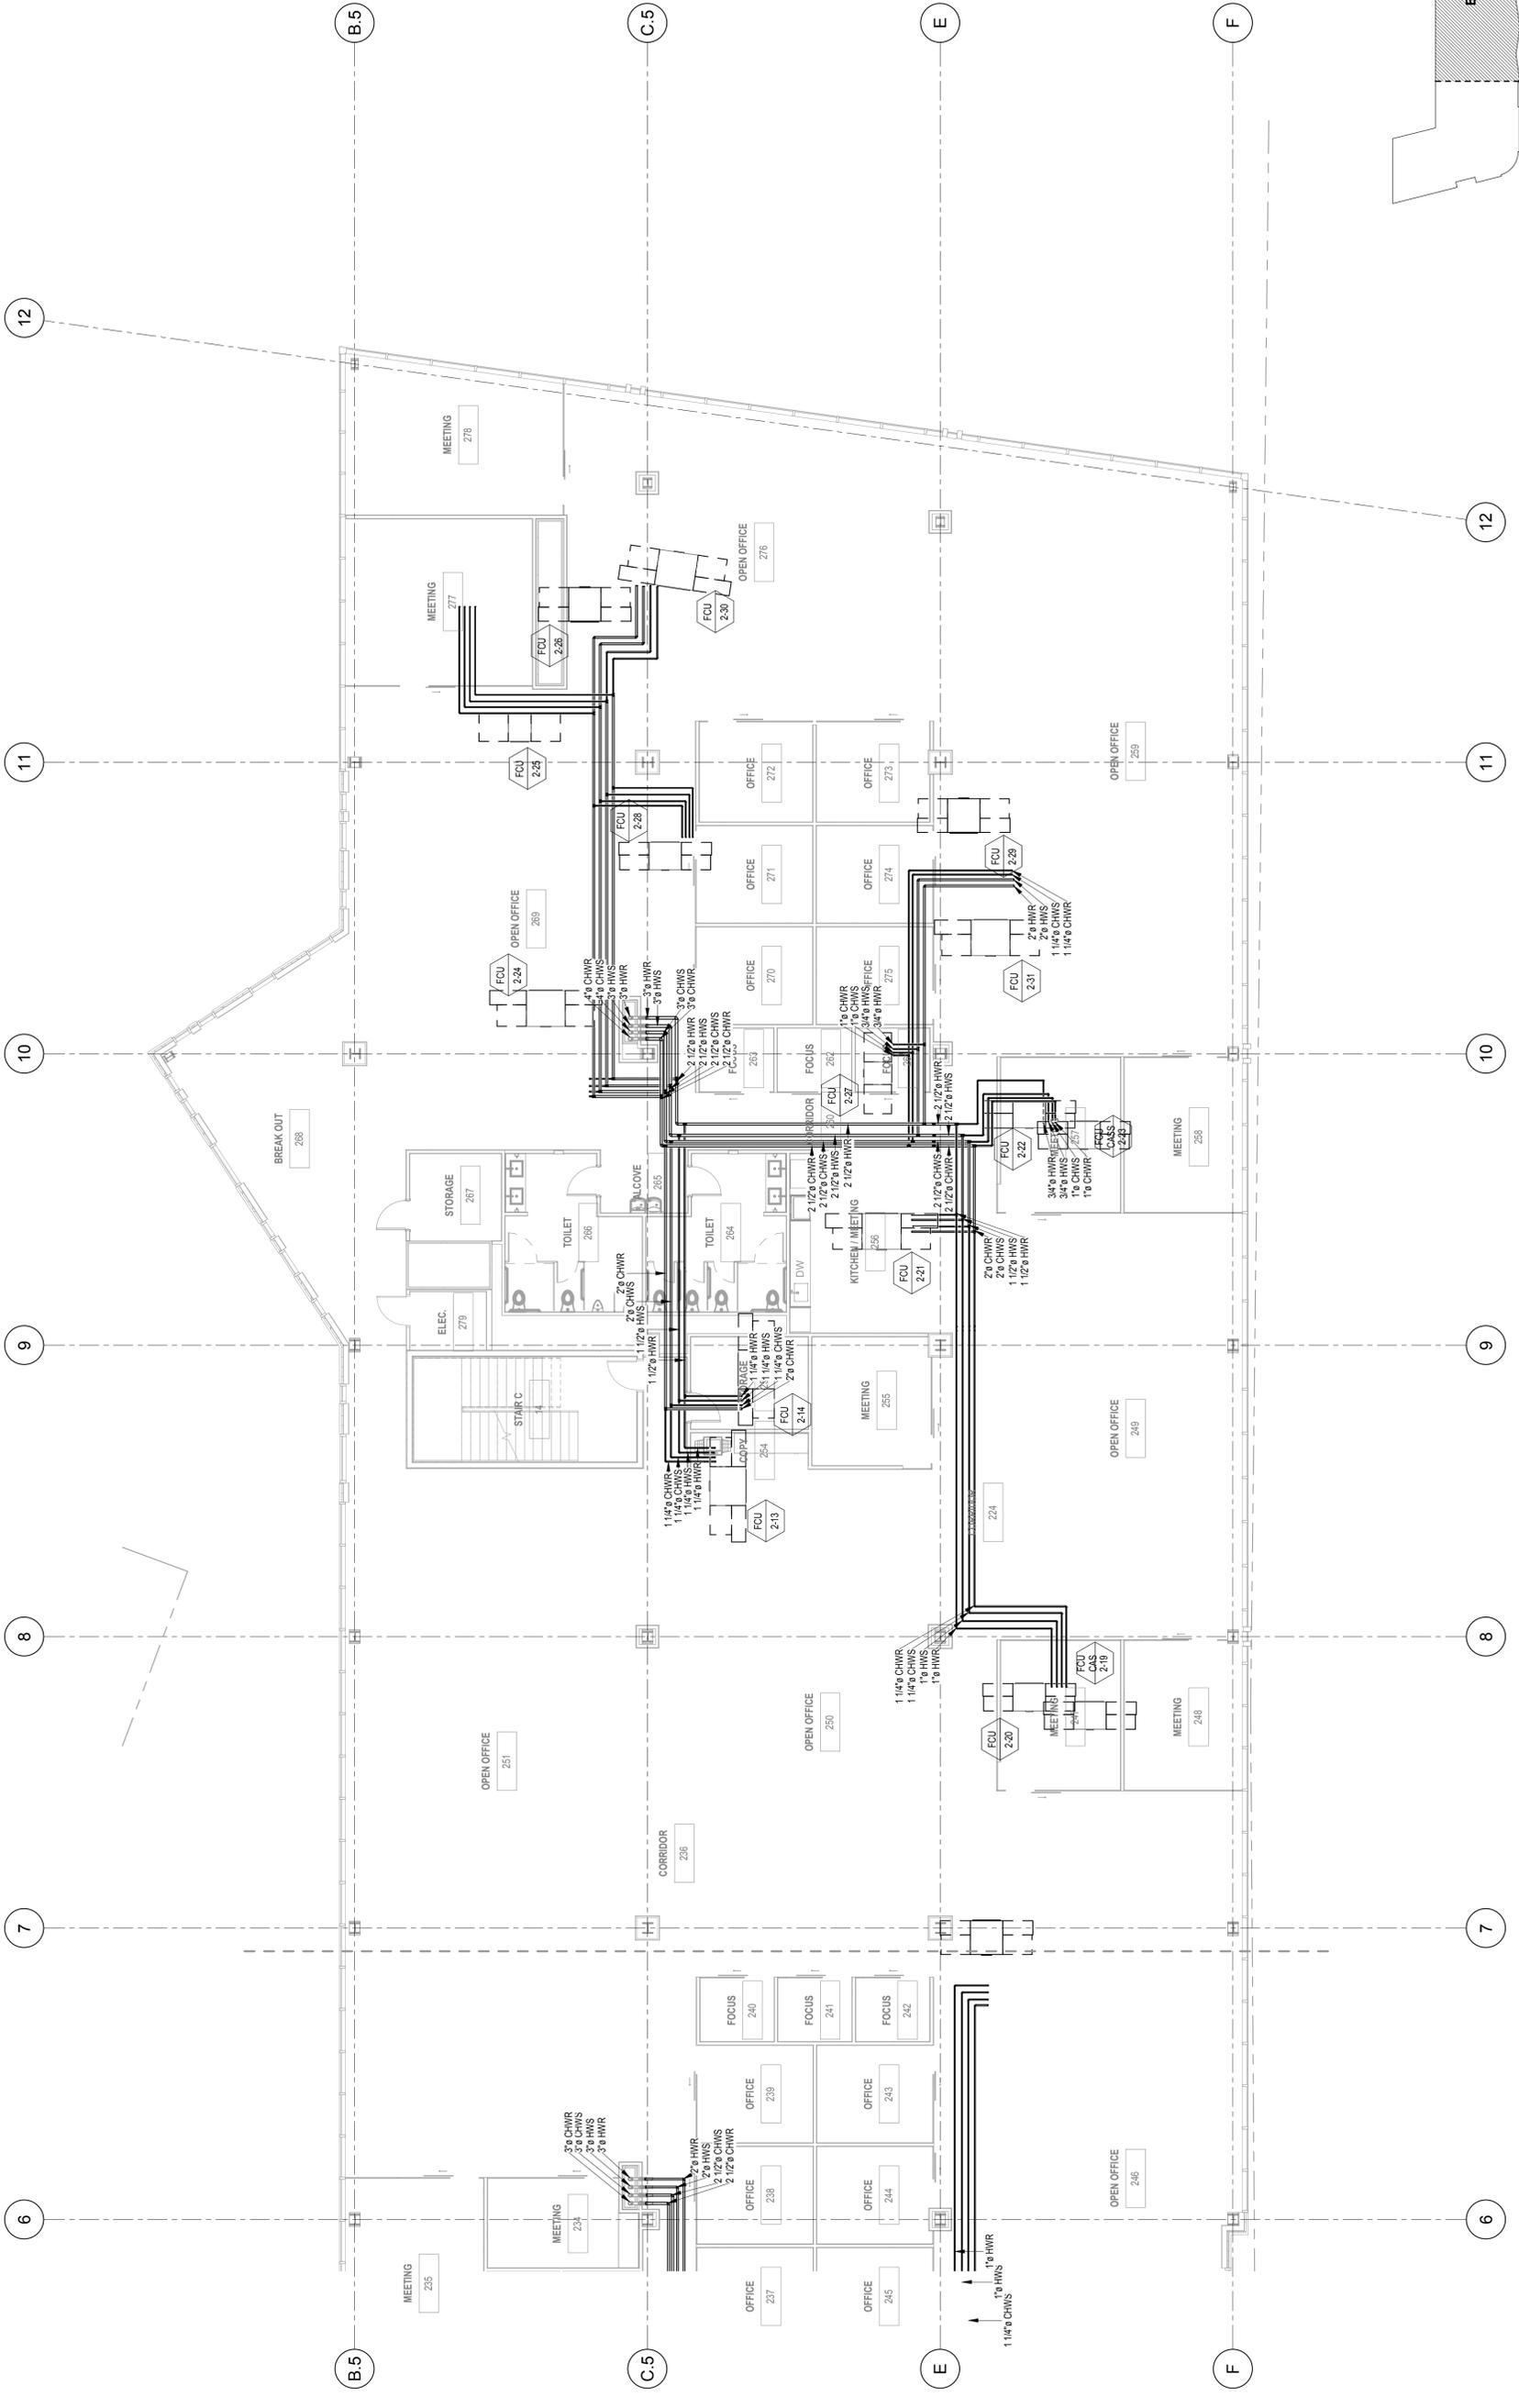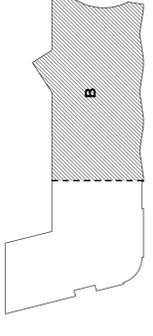

1 SECOND FLOOR HVAC PIPING PLAN B
1/8" = 1'-0"

MP103A

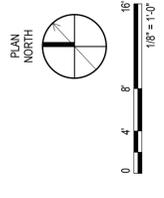

Date: JAN. 3, 2018
 Scale: 1/8" = 1'-0"

Revisions:
 FO Phase
 Design Development
 03/10/2018



Project: 0 HANCOCK STREET
 Architect: ARCHETYPE
 48 Union Wharf, Portland, Maine 04101
 (207) 772-6022 ARCHETYPE@ARCHETYPEPA.COM

Consultant: JOHNSON & JORDAN
 MECHANICAL CONTRACTORS
 18 MUSSEY ROAD
 SCARBOROUGH, ME 04074
 TEL: (207) 883-8345

Prepared For:




① 3RD FLOOR HVAC PIPING PLAN A
 1/8" = 1'-0"

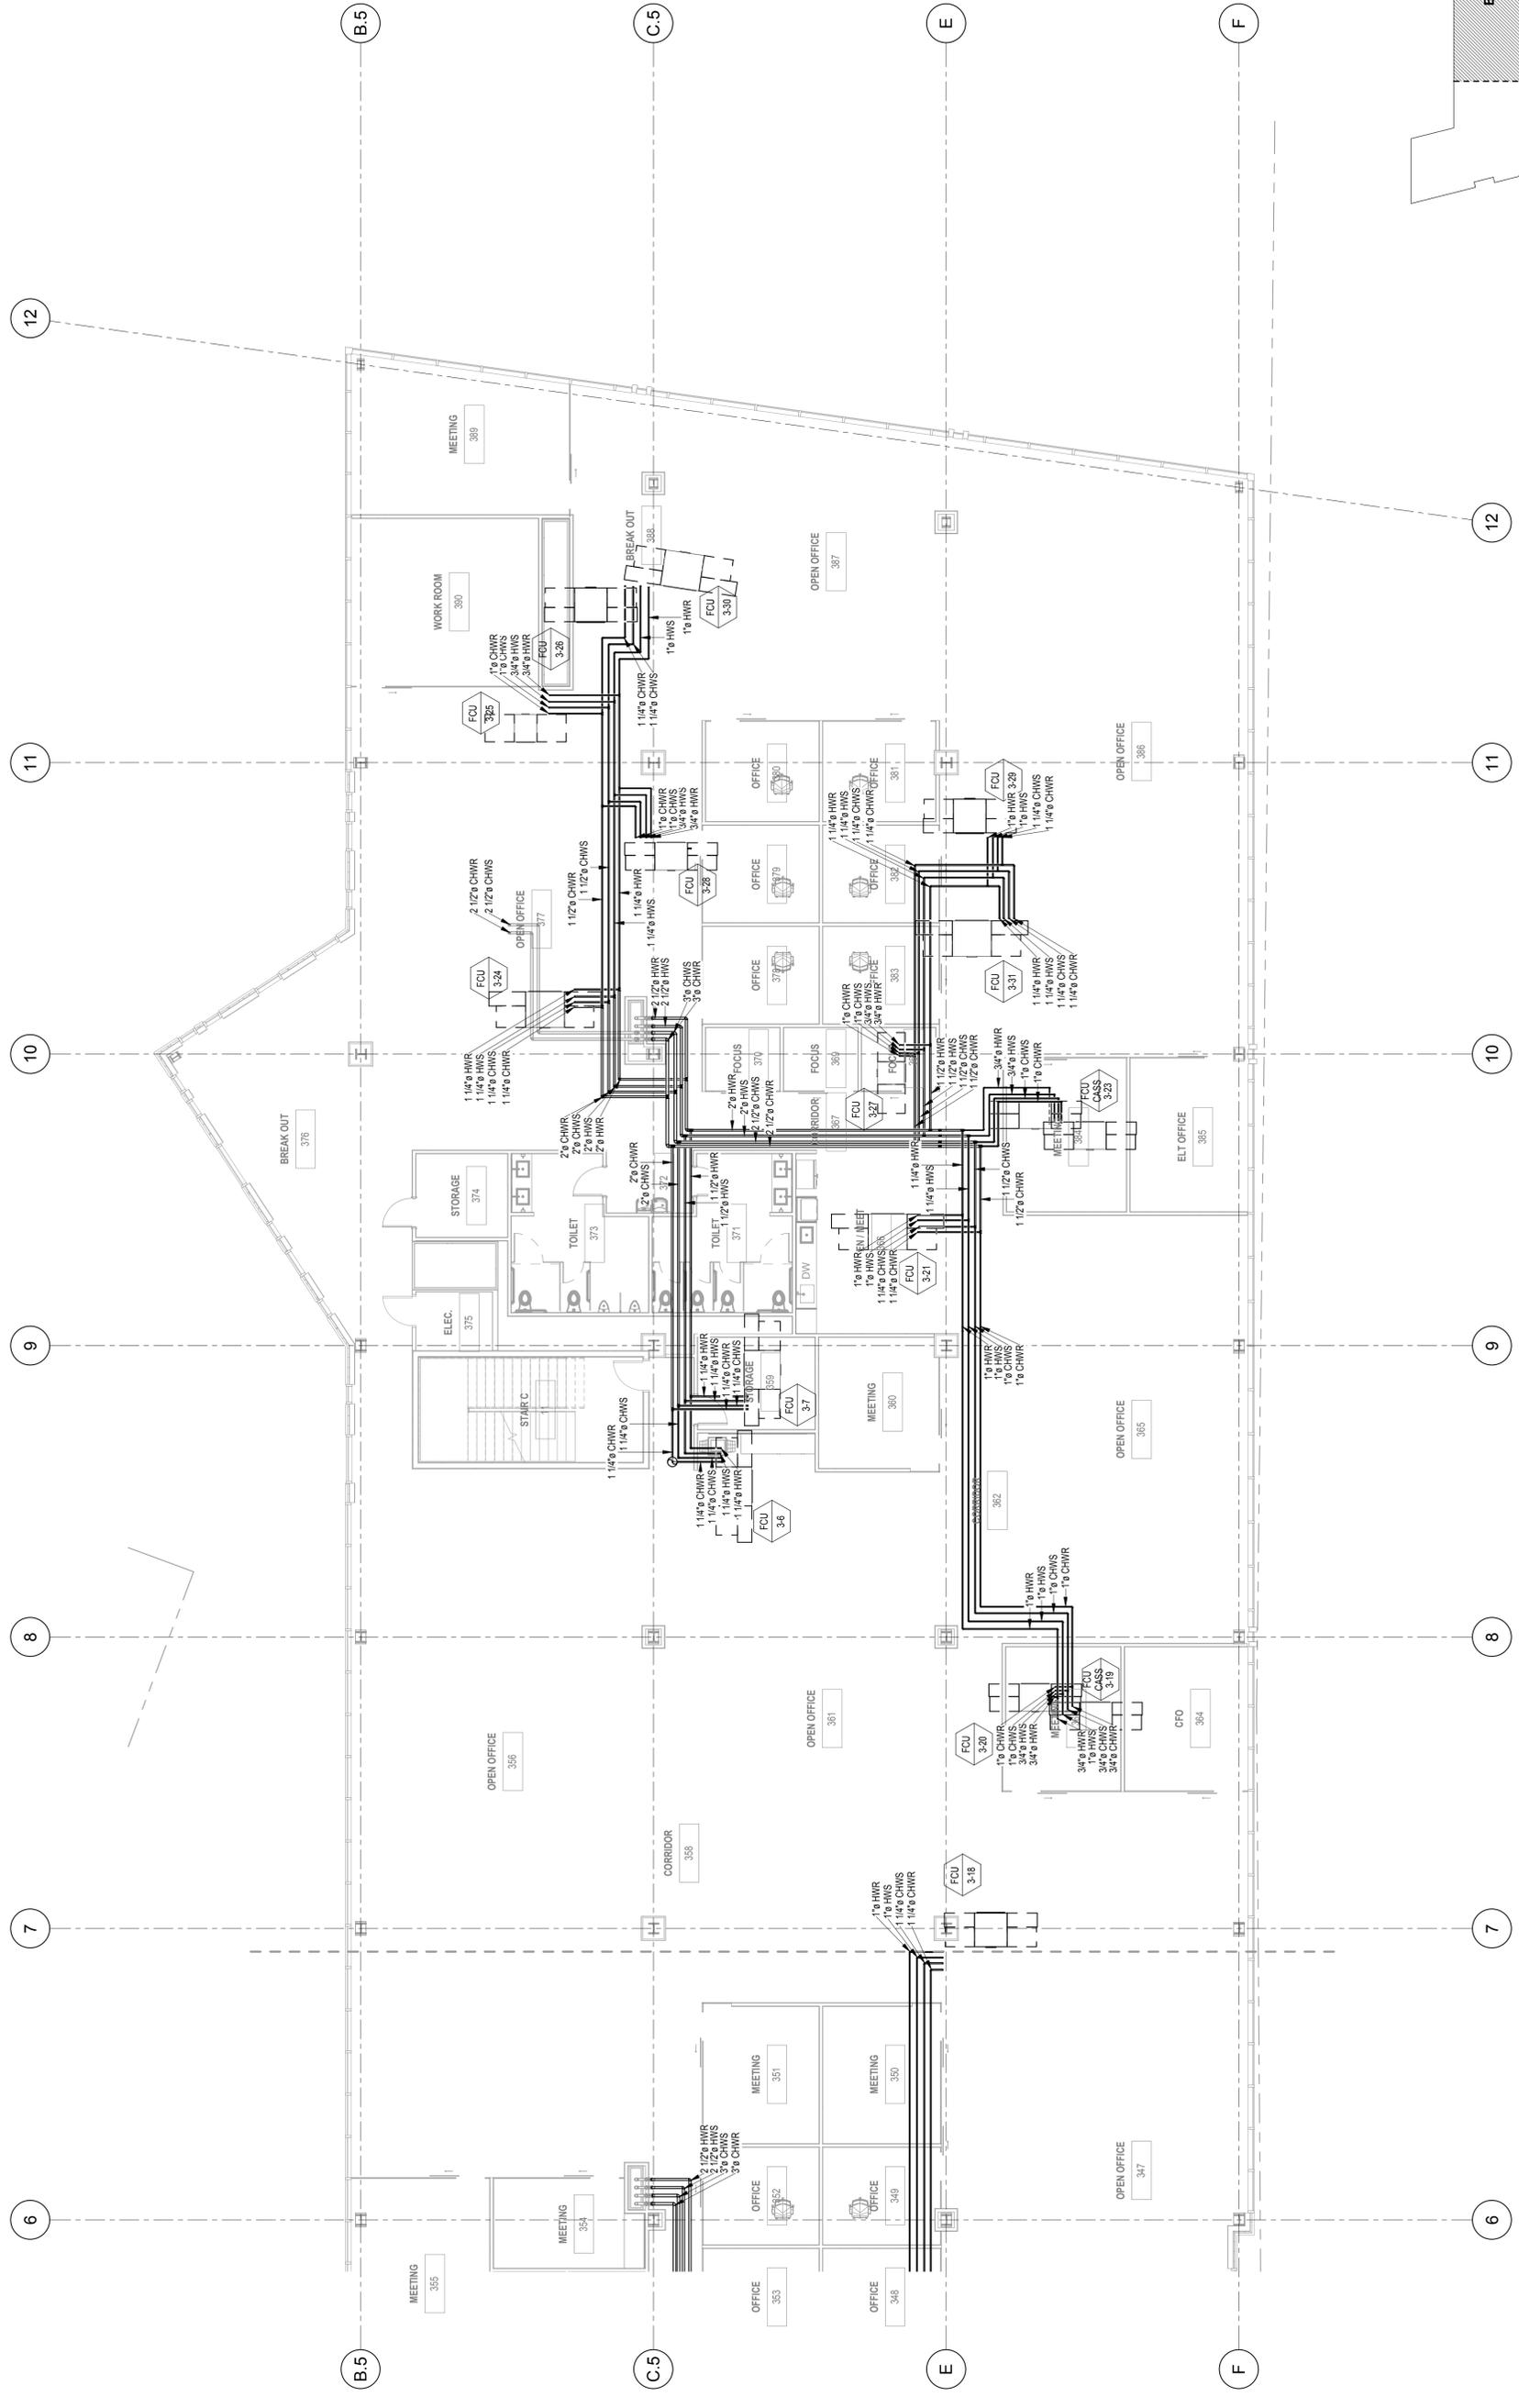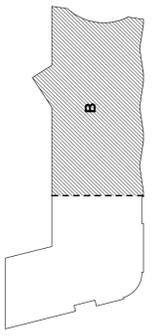

1 3RD FLOOR HVAC PIPING PLAN B
1/8" = 1'-0"

MP104A

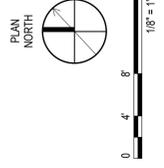


Date: JAN. 3, 2018
Scale: 1/8" = 1'-0"

Revisions:
FO Phase
Design Development
03/10/2018

Project: 0 HANCOCK STREET
Architect: ARCHETYPE
48 Union Wharf, Portland, Maine 04101
(207) 772-6022 ARCHETYPE@ARCHETYPEPA.COM

Consultant: JOHNSON & JORDAN
MECHANICAL CONTRACTORS
18 MUSSEY ROAD
SCARBOROUGH, ME 04074
TEL: (207) 883-8345

Prepared For:

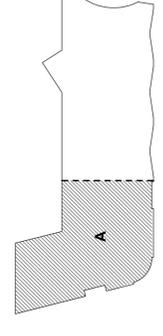

① 4TH FLOOR HVAC PIPING PLAN A
1/8" = 1'-0"

MP104B

FOURTH FLOOR HVAC
PIPING PLAN




Date: JAN. 3, 2018
Scale: 1/8" = 1'-0"

FO Phase
Design Development
03/10/2018

Project: 0 HANCOCK STREET
Architect: ARCHETYPE
48 Union Wharf, Portland, Maine 04101
(207) 772-6022 ARCHETYPE@ARCHETYPEPA.COM

Consultant: JOHNSON & JORDAN
MECHANICAL CONTRACTORS
18 MUSSEY ROAD
SCARBOROUGH, ME 04074
TEL: (207) 883-8345

Prepared For:

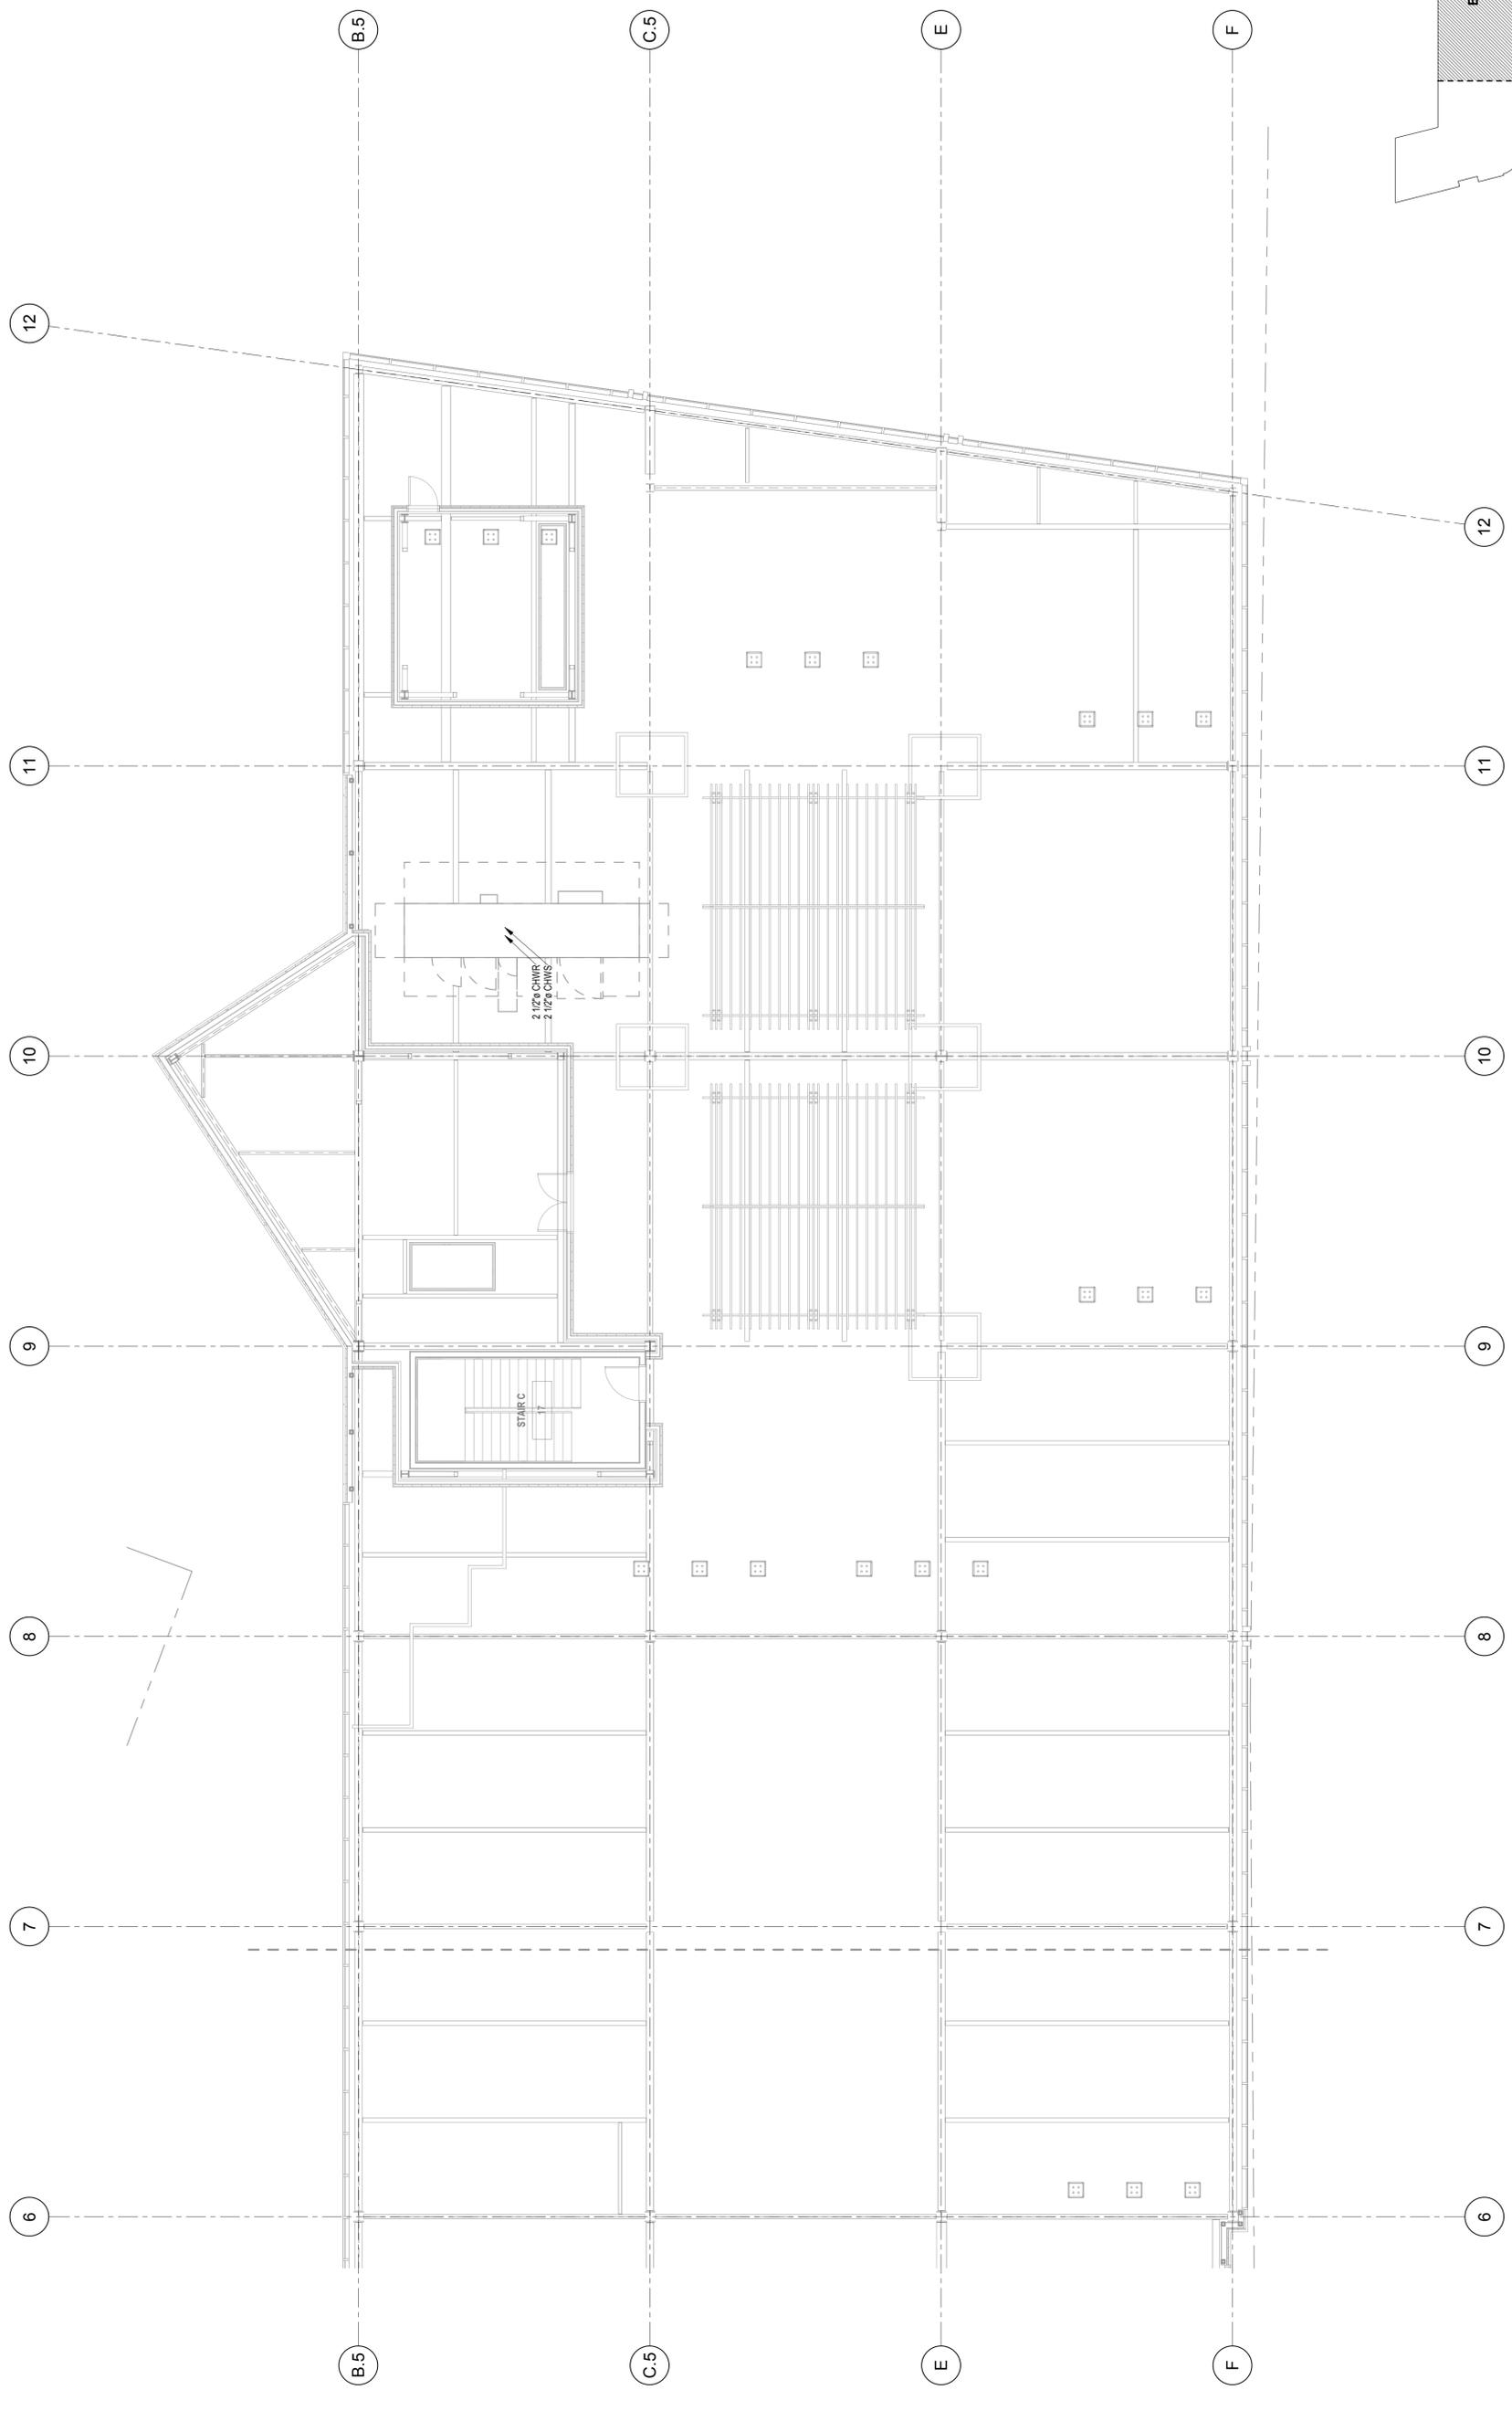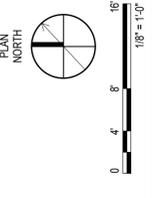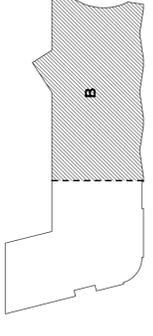

① 4TH FLOOR HVAC PIPING PLAN B
1/8" = 1'-0"

MP105

FIFTH FLOOR HVAC PIPING PLAN

Date: JAN. 3, 2018




Scale: 1/8" = 1'-0"

Revisions:
FO Phase
Design Development
03/10/2018

Project: 0 HANCOCK STREET
Architect: ARCHETYPE
48 Union Wharf, Portland, Maine 04101
(207) 772-6022 ARCHETYPE@ARCHETYPEPA.COM

Consultant: JOHNSON & JORDAN
MECHANICAL CONTRACTORS
18 MUSSEY ROAD
SCARBOROUGH, ME 04074
TEL: (207) 888-8845

Prepared For:

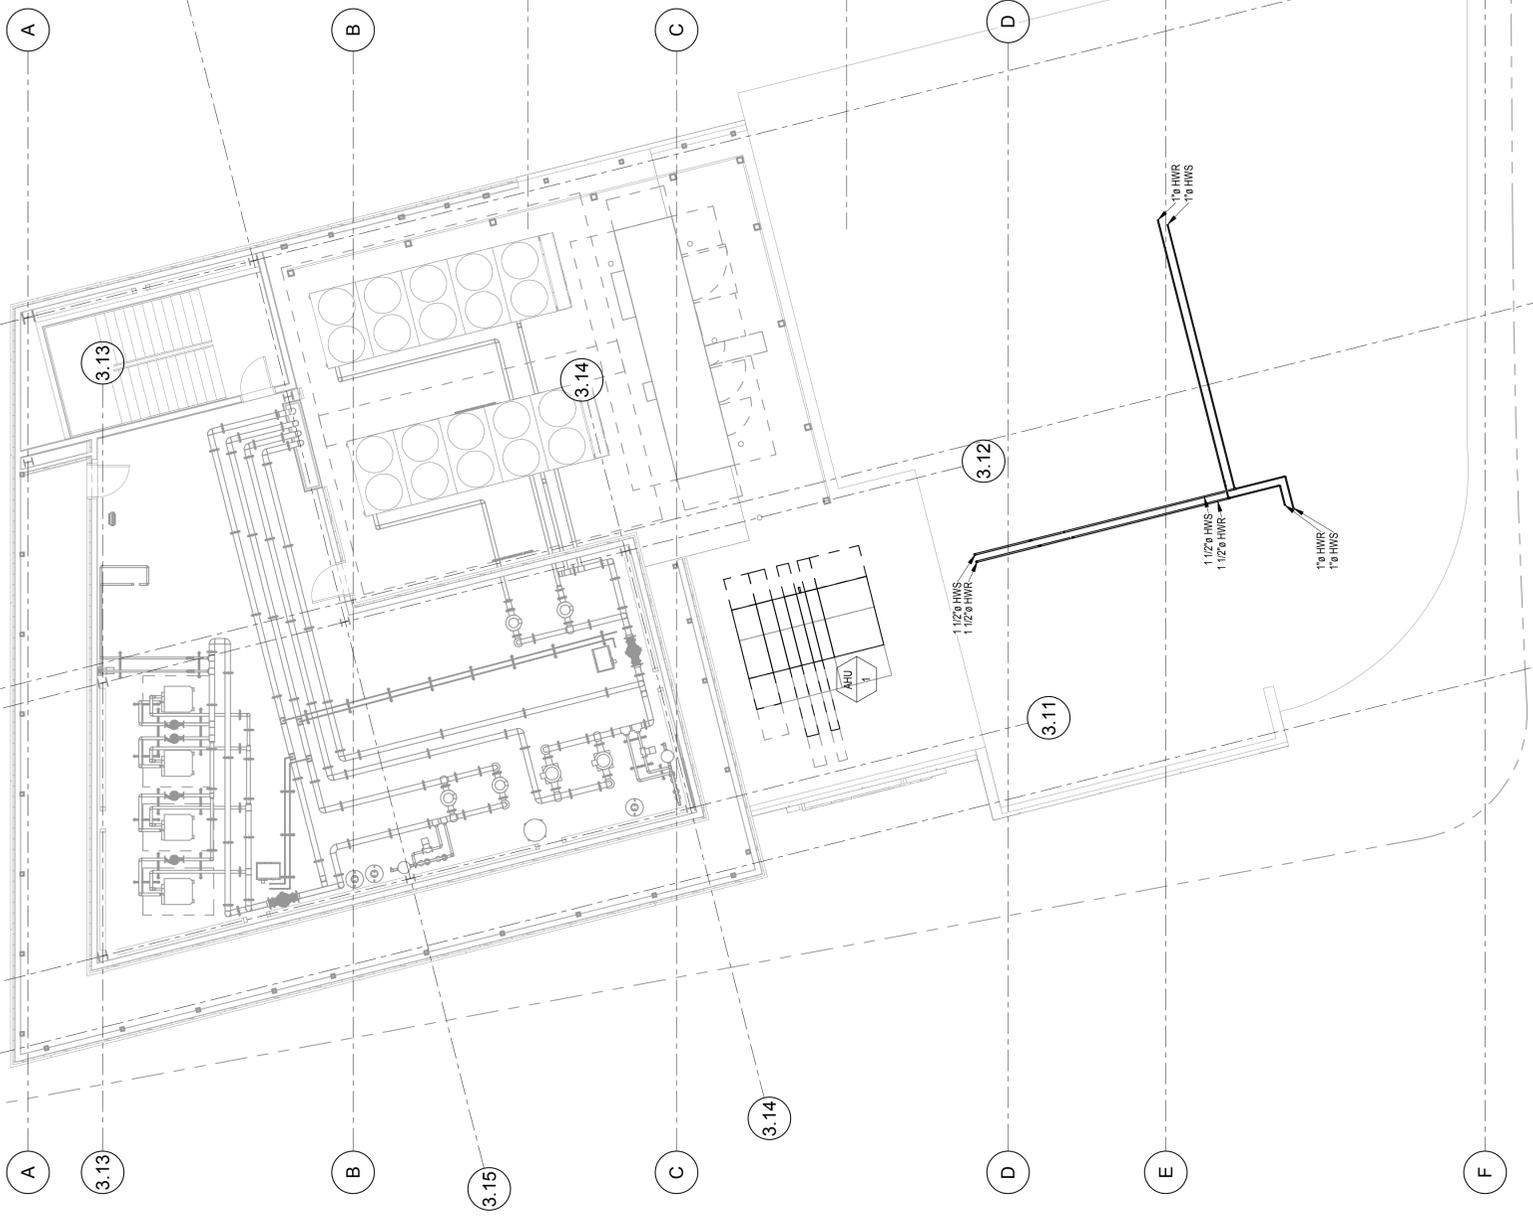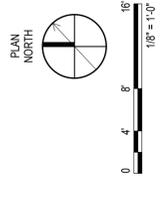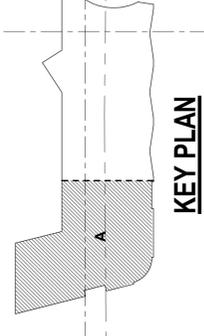

① 5TH FLOOR HVAC PIPING PLAN A
1/8" = 1'-0"