
ALL DOOR HARDWARE TO BE 'LEVER TYPE' HARDWARE



									D'	DOOR SO	CHED	ULE			
			DOOR						Fr	RAME			1		GENERAL
DOOR NO.	TYPE	WIDTH	SIZE HEIGHT	MATERIAL	FINISH	INSULATED	TYPE	MATERIAL	THRESHOLD		DETAILS	SILL	CLOSER	FIRE RATING (MINUTES)	HARDWARE KEY MLS - MORTISE LOCK SET LS - LOCK SET PR - PRIVACY SET PS - PASSAGE SET LP - LEVER PULL PH - PEEPHOLE LENSE REMARKS
00.1	A	3'-0"	6'-8" 1-3/4"	" FG	PTD	Y	+-	FG	B AL	L -	-	_	Y		EXTERIOR DOOR WITH PANIC HARDWARE - CUSTOM TRANSOM OVER DOOR
00.1	+			1.	1	+	1-	-	-		-	-	<u> </u>		GATE UNDER STAIR WITH LATCHING HARDWARE GATE UNDER STAIR WITH LATCHING HARDWARE
01.1	+	_		" FG	PTD	† Y	-	FG	_		-	-	$\qquad \qquad $		EXTERIOR DOUBLE DOOR, WITH CUSTOM TRANSOM WINDOW ABOVE
102.1	+	_		_	PTD	_	-		_	+ +	-	-	<u> </u>		POCKET DOOR WITH HARDWARE
102.2	+		6'-8" 1-3/4"		PTD		-			-	-	-	-		POCKET DOOR WITH HARDWARE
104.1	С		6'-8" 1-3/4"	_	PTD	_		WD			-	J	<u>. </u>		POCKET DOOR WITH HARDWARE
104.2	D			_	PTD	_	-			-	-	-	-		HINGE DOOR WITH HARDWARE
105.1			6'-8" 1-3/4"	_	PTD	_	 -	WD		-	-	-	- '		POCKET DOOR WITH HARDWARE
105.2	D		+ + + - + - + + + + + + + + + + + + + +	_	PTD	_	 -			-	-	-			HINGE DOOR WITH HARDWARE HINGE DOOR WITH HARDWARE AND LOCK (DOOR TO STAIR), SPRING HINGES, REED HOLE AT 5'.0" AEE, CASKETED EDAME WITH SILL SWEED
106.1 106.2	+		6'-8" 1-3/4" 6'-8" 1-3/4"	_	PTD PTD		- _			L -	-	-	Y .	60 -	HINGE DOOR WITH HARDWARE AND LOCK (DOOR TO STAIR), SPRING HINGES, PEEP HOLE AT 5'-0" AFF., GASKETED FRAME WITH SILL SWEEP HINGE DOOR WITH HARDWARE. LOUVERED DOOR AT DRYER
106.2 107.1	+	_	6'-8" 1-3/4" 6'-8" 1-3/4"		PTD		-			-	-	-			HINGE DOOR WITH HARDWARE, LOUVERED DOOR AT DRYER HINGE DOOR WITH HARDWARE
107.1	+		6'-8" 1-3/4"		PTD		 -			-	-	-	<u> </u>		HINGE DOOR WITH HARDWARE HINGE DOOR WITH HARDWARE
108.1	_		6'-8" 1-3/4"		PTD		 -	WD		-	_	-	-		HINGE DOOR WITH HARDWARE
108.2	+		6'-8" 1-3/4"		PTD		-			-	-	-	<u> </u>		HINGE DOOR WITH HARDWARE
109.1	Α	2'-10"	6'-8" 1-3/4"	" FG	PTD			FG	S AL		-	ıı	Υ		EXTERIOR DOOR TO BASEMENT ONLY - CUSTOM TRANSOM OVER DOOR
	<u> </u>	Ĺ'		Ĺ'	Ĺ.,	Ĺ'	\perp		1	1	1	اا	<u>-</u> '		
200.1	+		6'-8" 1-3/4"		PTD		-				-	-	Y	60 -	HINGE DOOR WITH HARDWARE AND LOCK (DOOR TO STAIR), SPRING HINGES, PEEP HOLE AT 5'-0" AFF., GASKETED FRAME WITH SILL SWEEP
202.1	+		6'-8" 1-3/4"		PTD		-			-	-	-	- 		POCKET DOOR WITH HARDWARE HINGE DOOR WITH HARDWARE
202.2	+	_	6'-8" 1-3/4"		PTD PTD		+-	WD	_	-	-		- 		HINGE DOOR WITH HARDWARE HINGE DOOR WITH HARDWARE
203.1			6'-8" 1-3/4" 6'-8" 1-3/4"		PTD	_	 -	WD		-	-	-			HINGE DOOR WITH HARDWARE BI-FOLD DOOR WITH HARDWARE
203.2 204.1	+	_	6'-8" 1-3/4"	_	PTD		 -			-	-	-			BI-FOLD DOOR WITH HARDWARE BI-FOLD DOOR WITH HARDWARE
206.1	+		6'-8" 1-3/4"		PTD	_	 -	WD		-	_	-	-		HINGE DOOR WITH HARDWARE, LOVERED DOOR AT DRYER
206.2	_		6'-8" 1-3/4"		PTD		_			<u>-</u>		ı	<u>-</u>		HINGE DOOR WITH HARDWARE
207.1	D	2'-10"	6'-8" 1-3/4"	'	PTD	<u> </u>	<u>-</u>	WD	<u></u>		_	<u>-</u> -J			HINGE DOOR WITH HARDWARE
208.1	С		6'-8" 1-3/4"	_	PTD		-			-	-	J	<u>-</u> '		POCKET DOOR WITH HARDWARE
208.2	D		6'-8" 1-3/4"		PTD		 -	WD		-	-	<u>-</u> _J	- '		HINGE DOOR WITH HARDWARE
209.1	+		6'-8" 1-3/4"		PTD		-	- '''		-	- 		- 		HINGE DOOR WITH HARDWARE EVTERIOR HINGE DOOR WITH HARDWARE ARCH TOR FILLER AT DOOR
209.2	+		6'-8" 1-3/4" 6'-8" 1-3/4"	_	PTD PTD		+-	AL WD	_	-	+-+		- 		EXTERIOR HINGE DOOR WITH HARDWARE, ARCH TOP FILLER AT DOOR POCKET DOOR WITH HARDWARE
210.1		12-10	0-0 1-07-	+'	+ PID	+'	-	- VV	+-	-	-			+	POCKET DOOR WITH HARDWARE
300.1	D	3'-0"	6'-8" 1-3/4"	+	PTD	† <u> </u>	 -	WD) AL	_	-		Y	60 -	HINGE DOOR WITH HARDWARE AND LOCK (DOOR TO STAIR), SPRING HINGES, PEEP HOLE AT 5'-0" AFF., GASKETED FRAME WITH SILL SWEEP
302.1	+	_	6'-8" 1-3/4"	_	PTD	_	<u> </u>	WD		<u>-</u>		ı	<u>-</u>		HINGE DOOR WITH HARDWARE
304.1	С	2'-10"	6'-8" 1-3/4"	_	PTD		-	WD		-	-	<u> </u>	<u> </u>		POCKET DOOR WITH HARDWARE
305.1	+ +		6'-8" 1-3/4"	_	PTD	_	<u> </u>	WD			1	- J	<u>-</u> '	<u> </u>	HINGE DOOR WITH HARDWARE, LOUVERED DOOR AT DRYER
306.1			6'-8" 1-3/4"		PTD		<u> </u>			-	-	-	 - 		POCKET DOOR WITH HARDWARE
306.2	D		6'-8" 1-3/4"	_	PTD		 -	WD		-	-	- J	- 1		HINGE DOOR WITH HARDWARE
307.1	_		6'-8" 1-3/4"		PTD		-			-	-		- 	- -	HINGE DOOR WITH HARDWARE HINGE DOOR WITH HARDWARE CUT DOWN TO SIT LINDER STAIR
307.2 307.3	+		5'-6" 1-3/4" 6'-8" 1-3/4"		PTD PTD	_	+-	WD AL			+ - +	<u>-</u>			HINGE DOOR WITH HARDWARE - CUT DOWN TO FIT UNDER STAIR EXTERIOR HINGE DOOR WITH HARDWARE, ARCH TOP FILLER AT DOOR
307.3 308.1	+	_	6-8" 1-3/4"	_	PTD	_	+-	WD		-	-	<u> </u>		+ - + -	POCKET DOOR WITH HARDWARE, ARCH TOP FILLER AT DOOR POCKET DOOR WITH HARDWARE
		1		+	† · · · ·	 	_	+		+		\downarrow	$\qquad \qquad $		TOOKET BOOK MITTINGENALE
400.1	D	2'-10"	5'-6" 1-3/4"		PTD	†'	<u> </u>	WD	,† <u>-</u>	††	-	1	<u>-</u>		HINGE DOOR WITH HARDWARE - CUT DOWN TO FIT LOW CEILING HEIGHT
400.2	+		5'-6" 1-3/4"		PTD	<u>-</u> ,	_	WD	, 🗀	-	-	-			HINGE DOOR WITH HARDWARE - CUT DOWN TO FIT LOW CEILING HEIGHT
401.1	+		6'-8" 1-3/4"		PTD		<u>_</u>	WD			-	<u> </u>	<u>_</u> '		POCKET DOOR WITH HARDWARE
402.1	+		6'-8" 1-3/4"		PTD		-			-	-	<u>-</u> _J	<u> </u>		POCKET DOOR WITH HARDWARE
402.2	ם ו	2'-10"	5'-6" 1-3/4"	- '	PTD	- '	1 -	WD	, -	_ 1	-	₁ - J	(- '	- -	HINGE DOOR WITH HARDWARE - CUT DOWN TO FIT LOW CEILING HEIGHT

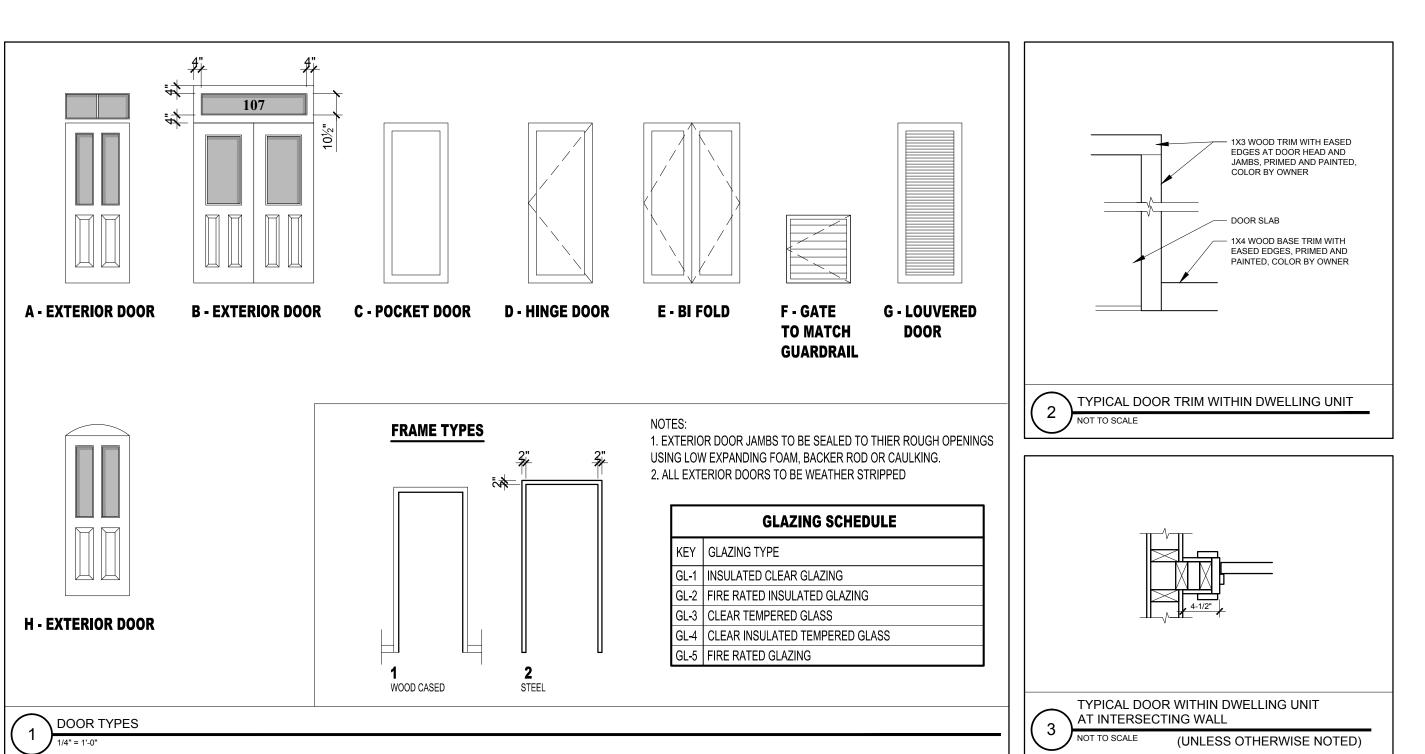

© 2016 RYAN SENATORI ARCHITECTURE

RESIDENCES

107 INDIA STREET PORTLAND, MAINE

ARCHITECTURE
565 CONGRESS STREET
PORTLAND, MAINE 04101
207-747-5159

senatorearchitecture.com

CONSULTANTS: STRUCTURAL: Structural Integrity 77 Oak Street Portland, ME 04101 207-774-4614

REVISIONS:

DATE: FEBRUARY 5, 2016

PROJECT No. DRAWN BY:

CHECKED BY:

AS NOTED SCALE: SHEET TITLE:

DOOR SCHEDULE