
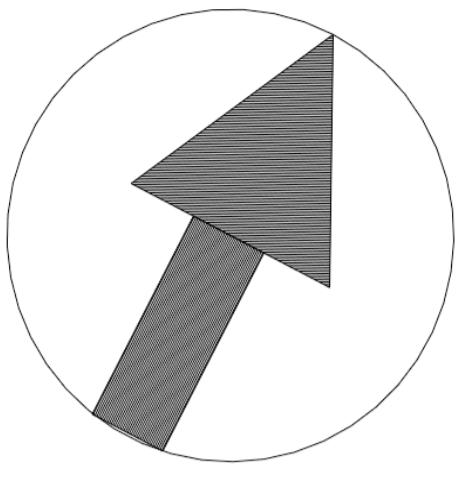


Sunny Time Solar
 PO Box 15372
 Portland, ME
 04112
 207.522.4345
 fivchase@yahoo.com

PROJECT NO.
2016
 PROJECT NAME
49 HANCOCK STREET
PORTLAND, MAINE

Site Plan

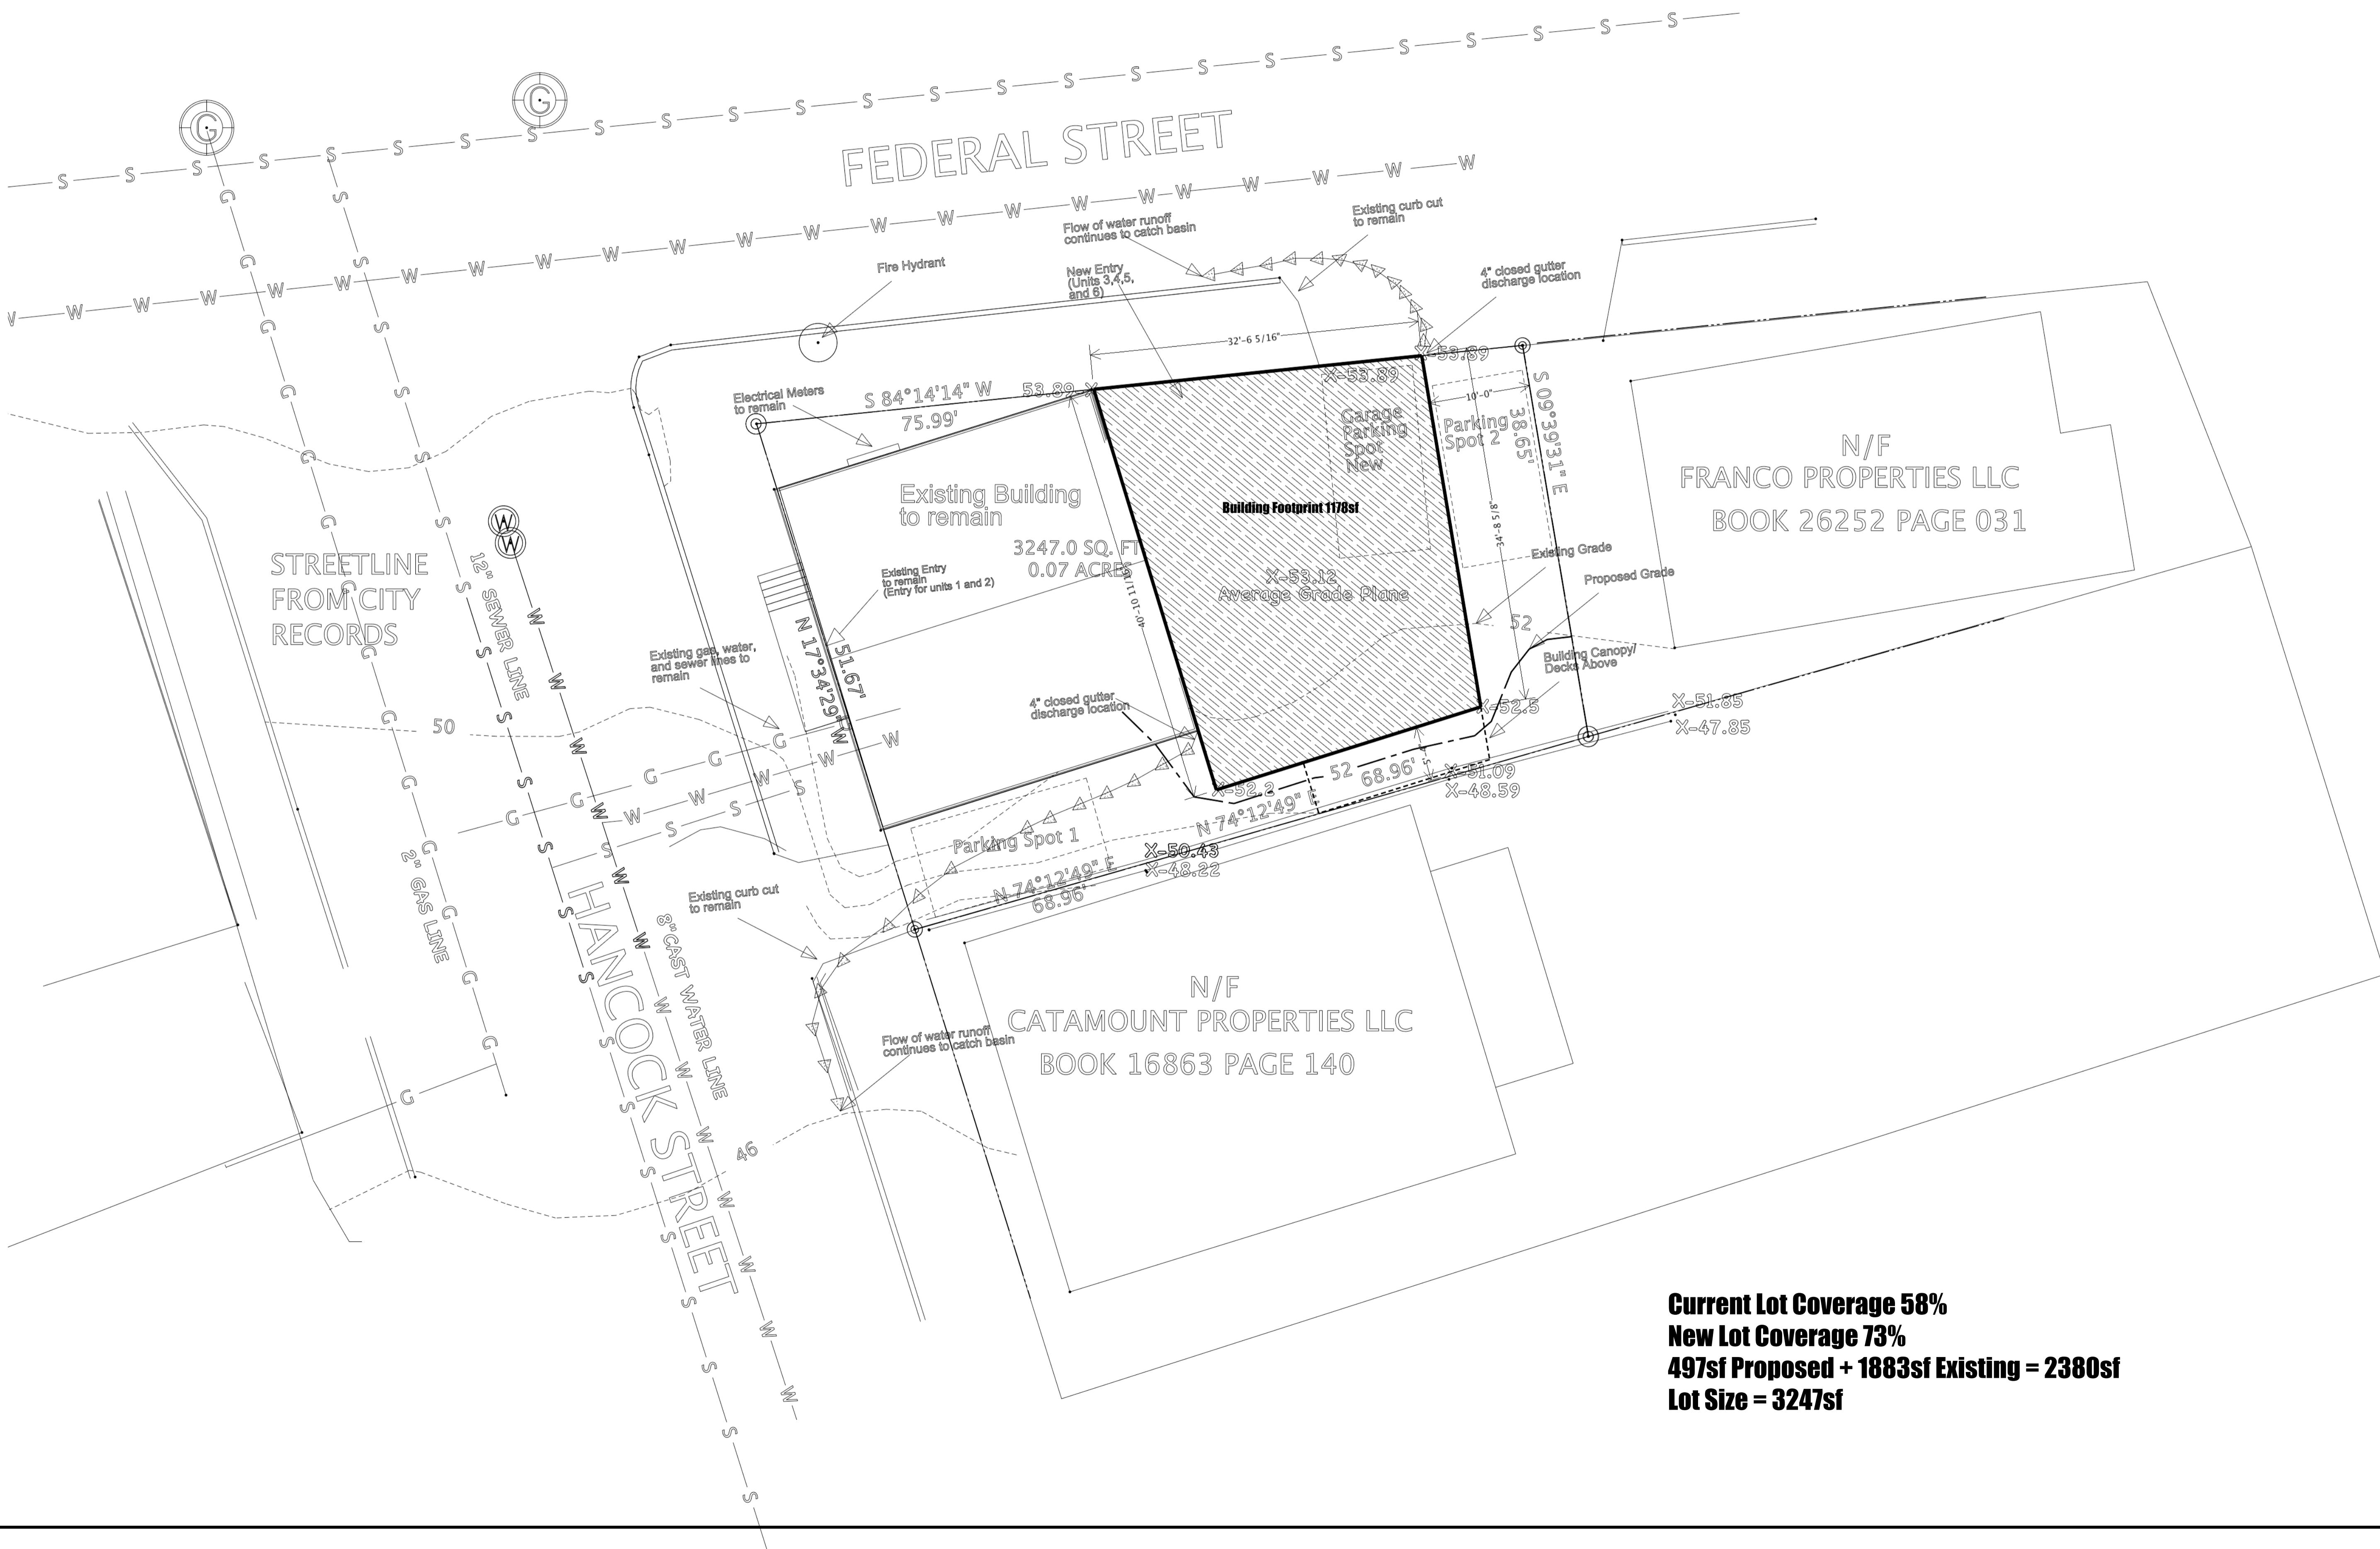

1.0

ISSUE DATE
1/9/15
 SHEET SCALE
 1/8" = 1'-0"

PERMITTING DOCUMENTS
2016
 1 - 3/29/16
 2 - 7/11/16
 3 -
 4 -
 5 -

DRAWN BY
LRC
 SHEET TITLE